
LEGION MEMORIAL PARK PLAYGROUND

LANDSCAPE - TENDER PACKAGE August 2014


Drawing Index

COVER SHEET EXISTING AND REMOVAL PLAN SITE AND PLANTING PLAN LAYOUT PLAN: CURB / PATH / SIDE PLAY AREAS LAYOUT PLAN: CIRCULAR PLAY AREA AND FENCE **GRADING & DRAINAGE PLAN** L5 CONSTRUCTION DETAILS

ENTRY FEATURE DETAILS

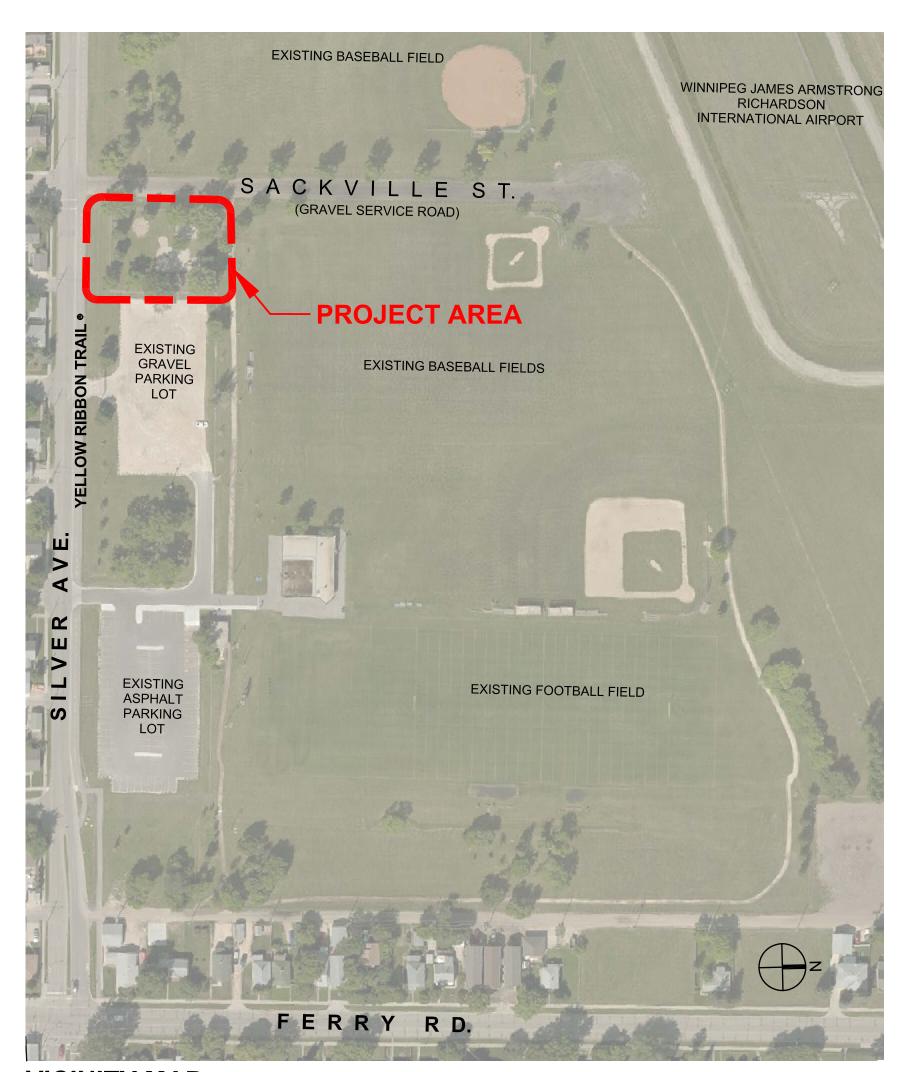

VICINITY MAP SCALE: 1:1500

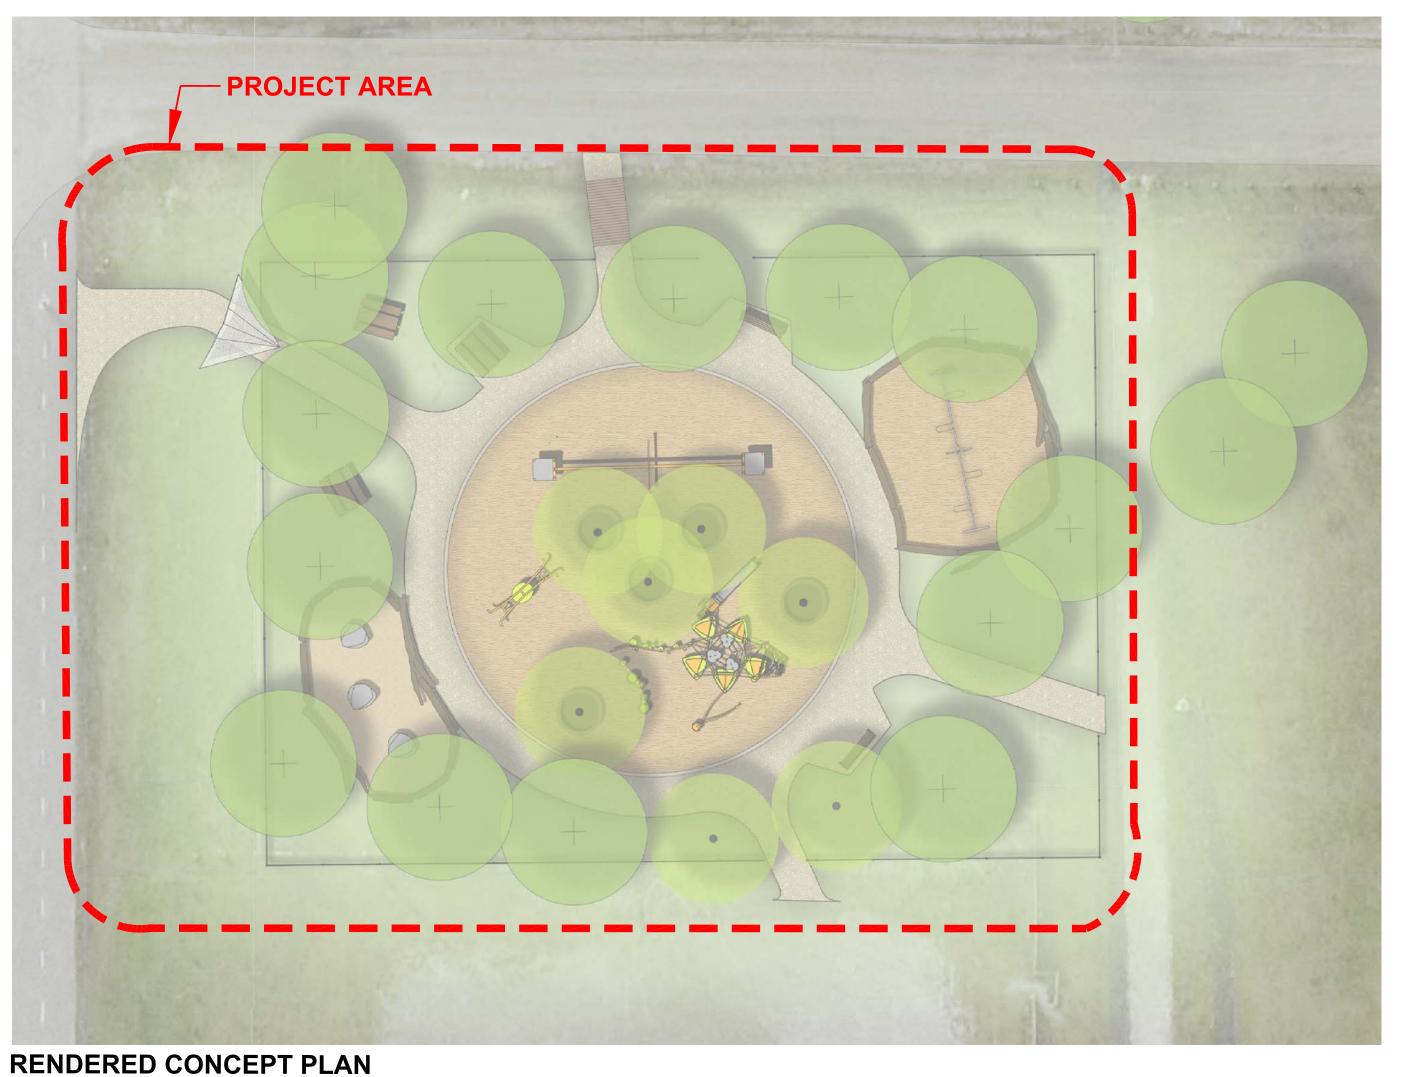

0	2014 / 08 / 06	ISSUED FOR TENDER		СО	
REV	YY / MM / DD	DESCRIPTION		BY	
A. SECTION LETTER OR DETAIL NUMBER, B. DRAWING WHERE SECTION OR DETAIL IS DRAWN,			SEAL		
	OR				
DRAWING WHERE SECTION OR DETAIL IS INDICATED, SECTION OR DETAIL SHOWN ON SAME DRAWING.					
(A B ()					



CITY OF WINNIPEG

LEGION MEMORIAL PARK PLAYGROUND

COVER SHEET

DESIGN	DRAWN	DATE - Y / M / D	SCALE
AJ / TL	WF / TL	2014/08/06	AS SHOWN
CHECKED	APPROVED	JOB NO.	DRAWING NO.
CO / AJ	со	790-2014	G1