


sheet size - ANSI D - 22 x 34 in
 plot scale - 1" = 11' (metric)
 CAD File Name: legion memorial park playground_L2_site plan_planting plan.dwg

SILVER AVE.

SACKVILLE ST.
(GRAVEL SERVICE ROAD)

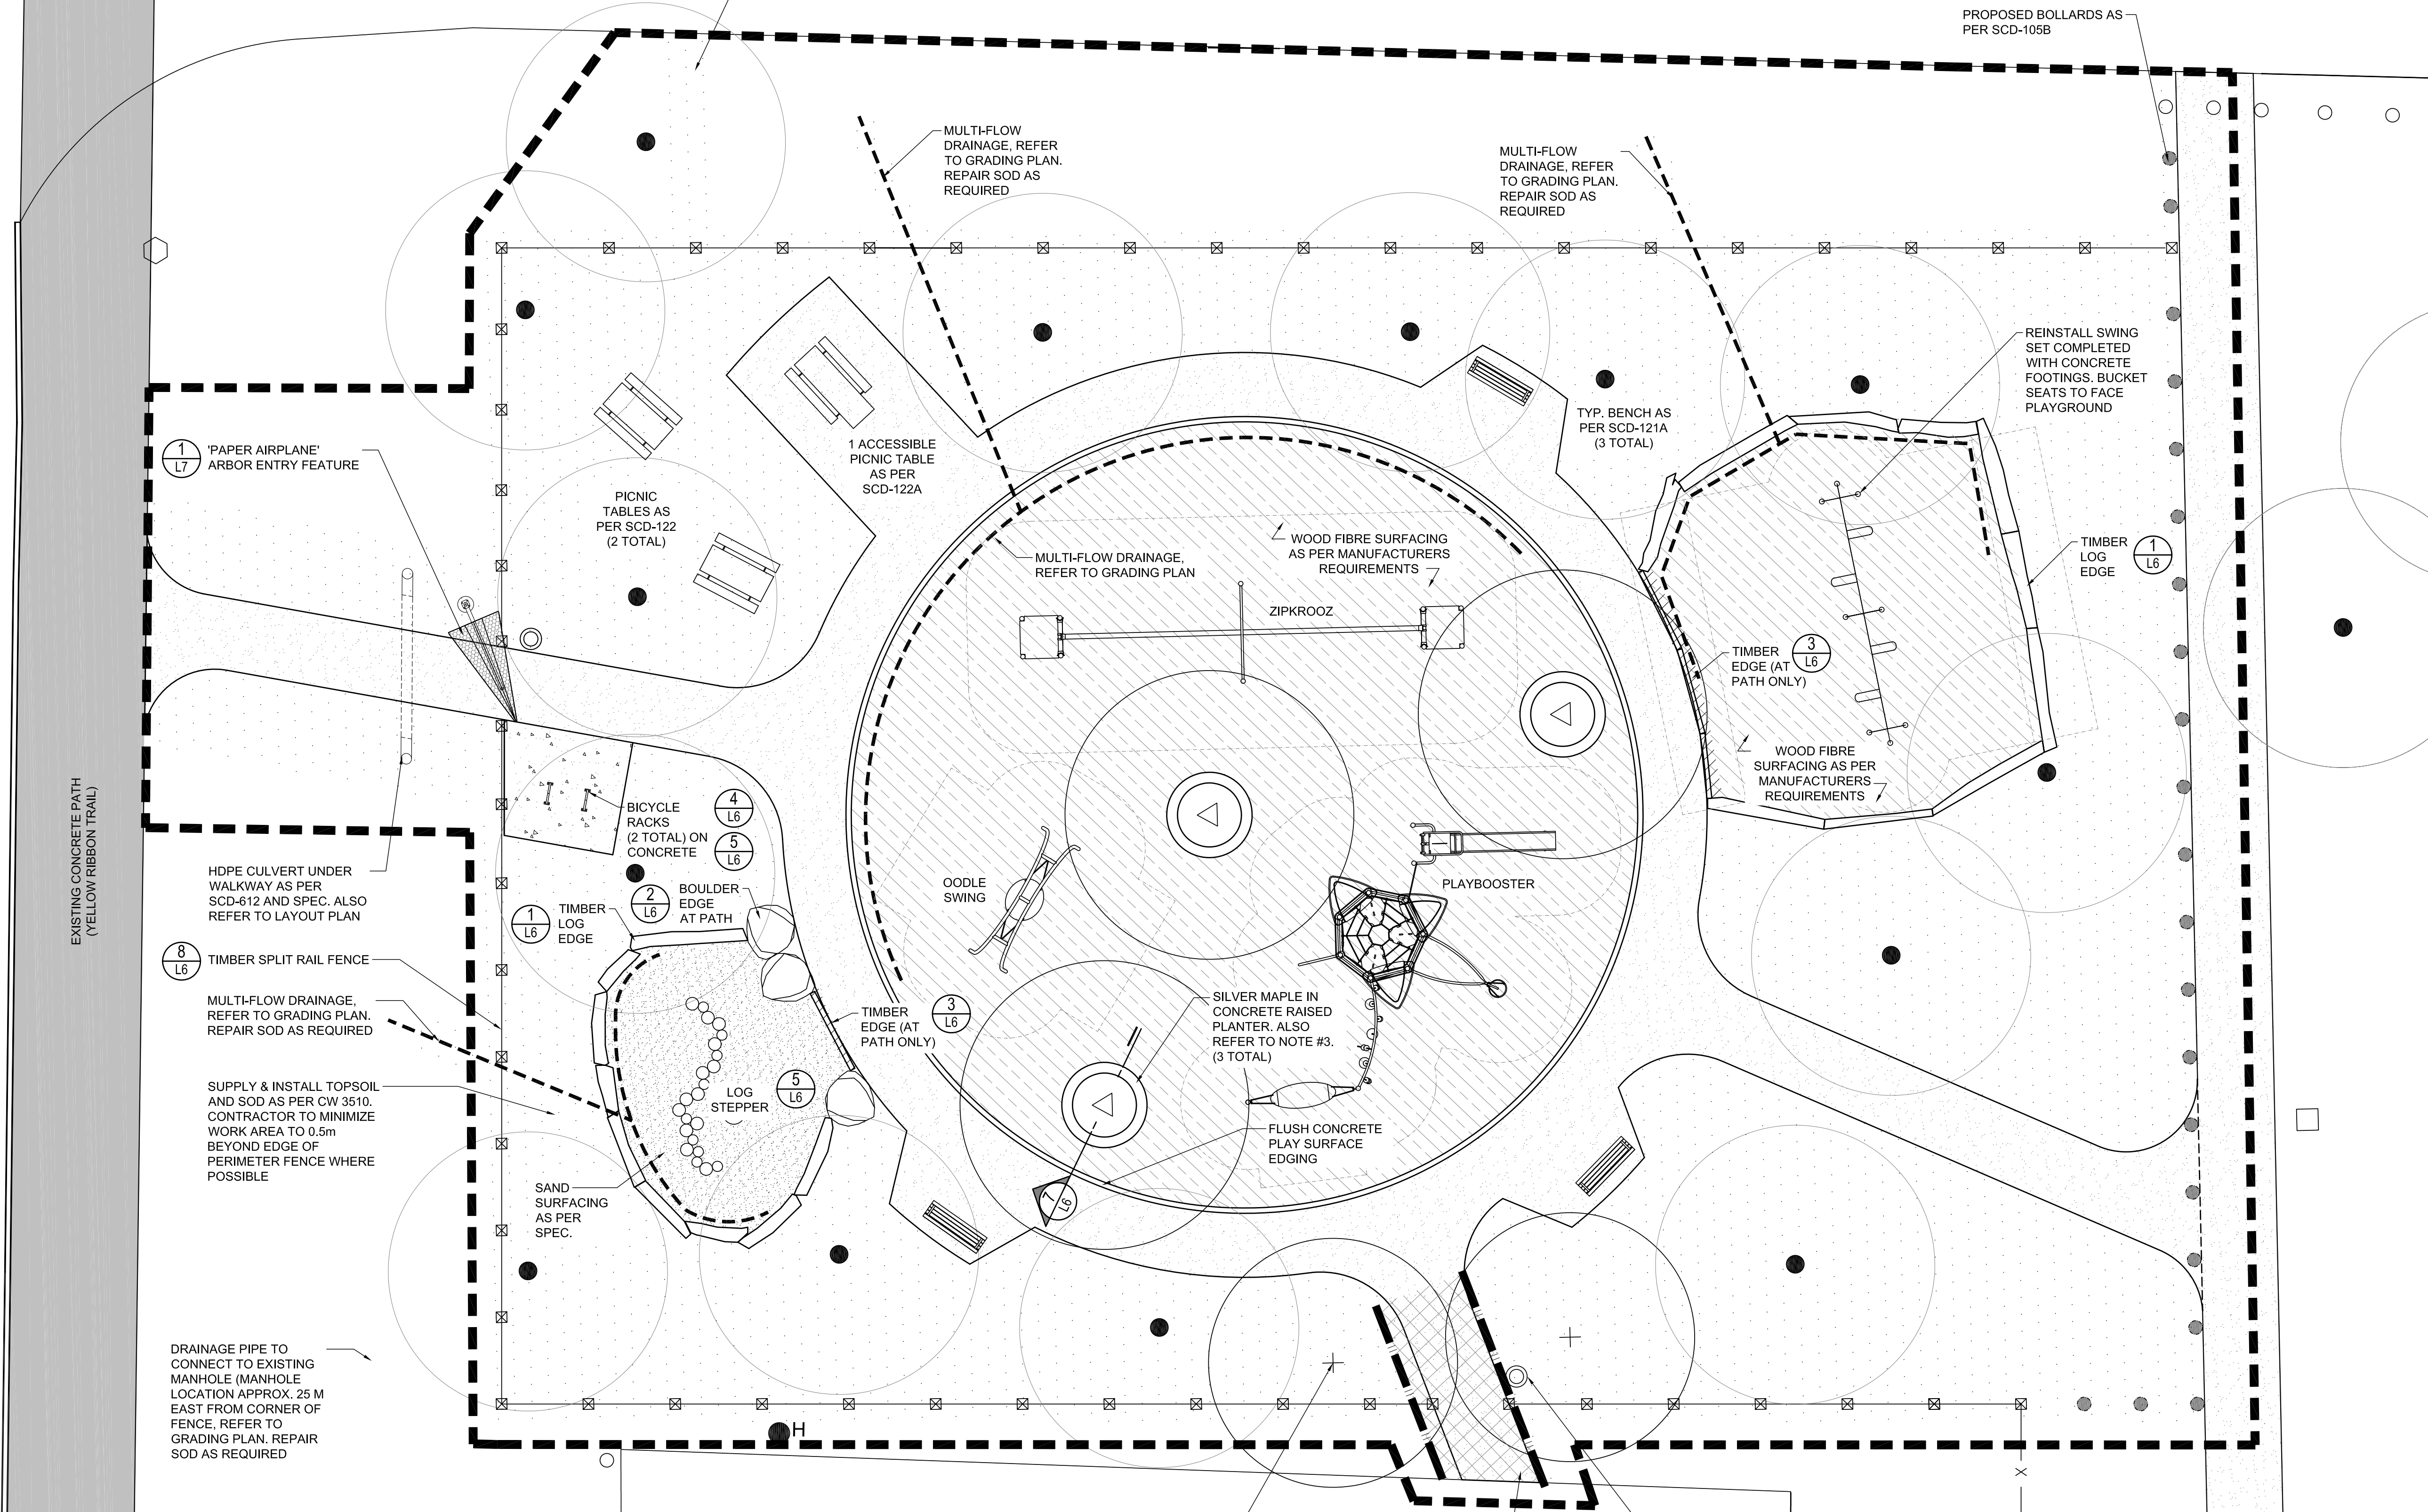

- NOTES:**
- ALL EXISTING TREES, SHRUBS, SIDEWALKS, CURBS, SOD, UTILITIES AND PAVING TO BE PROTECTED (UNLESS OTHERWISE NOTED) DURING CONSTRUCTION TO CITY OF WINNIPEG STANDARDS. CONTRACTOR TO MAKE GOOD ALL DAMAGED AREA DURING CONSTRUCTION BOTH ON AND OFF SITE TO CITY OF WINNIPEG STANDARDS AT THE CONTRACTORS COST.
 - ALL TREE LOCATIONS TO BE STAKED FOR APPROVAL BY CONTRACT ADMINISTRATOR PRIOR TO ANY CONSTRUCTION, REMOVAL OR PLANTING.
 - ALL TREES TO BE PLANTED IN ACCORDANCE TO CITY OF WINNIPEG DRAWINGS AND STANDARD GUIDELINES.
 - REFER ALSO TO WRITTEN SPECIFICATIONS

- LEGEND**
- PROPERTY LINE
 - LIMITS OF WORK
 - CONSTRUCTION ACCESS LOCATION
 - EXISTING HYDRO POLE
 - x EXISTING CHAINLINK FENCE
 - EXISTING BOLLARD
 - EXISTING TREE TO REMAIN
 - ▨ PROPOSED WOOD FIBRE SURFACING
 - ▩ PROPOSED SAND SURFACING
 - ▧ PROPOSED CRUSHED GRANULAR PAVING
 - ▤ PROPOSED CONCRETE PAVEMENT
 - ▥ APPROXIMATE AREAS OF NEW TOPSOIL AND SOD
 - ⊠ PROPOSED TIMBER FENCE POSTS
 - PROPOSED BOLLARD
 - ◁ PROPOSED SILVER MAPLE
 - ⊕ PROPOSED DISCOVERY ELM

REV	YY / MM / DD	DESCRIPTION	BY
0	2014 / 08 / 06	ISSUED FOR TENDER	CO

A. SECTION LETTER OR DETAIL NUMBER.
 B. DRAWING WHERE SECTION OR DETAIL IS DRAWN,
 OR
 DRAWING WHERE SECTION OR DETAIL IS INDICATED,
 --- SECTION OR DETAIL SHOWN ON SAME DRAWING.

SCATLIFF + MILLER + MURRAY Inc.
 TEL 204 927-3444 FAX 204 927-3443
 1120 - 201 PORTAGE AVE. WINNIPEG, MB, CANADA

CLIENT CITY OF WINNIPEG

PROJECT LEGION MEMORIAL PARK PLAYGROUND

TITLE SITE AND PLANTING PLAN

DESIGN	DRAWN	DATE - Y / M / D	SCALE
AJ / TL	WF / TL	2014/08/06	1:100 @ 22X34 1:200 @ 11X17
CHECKED	APPROVED	JOB NO.	DRAWING NO.
CO / AJ	CO	790-2014	L2

PLANTING SCHEDULE

SYMBOL	COMMON NAME	SPECIES	COMMENTS	QTY
◁	SILVER MAPLE	<i>Acer saccharinum</i>	75MM CALIPER, 3-5.0M HT, 13 MAJOR BRANCHES IN WELL FORMED HEAD 2.0M ABOVE GRADE. B&B.	3
⊕	DISCOVERY ELM	<i>Ulmus davidiana "Discovery"</i>	75MM CALIPER, 3-5.0M HT, 13 MAJOR BRANCHES IN WELL FORMED HEAD 2.0M ABOVE GRADE. B&B.	2

