


**MECHANICAL - SITE PLAN**  
SCALE: 1:250

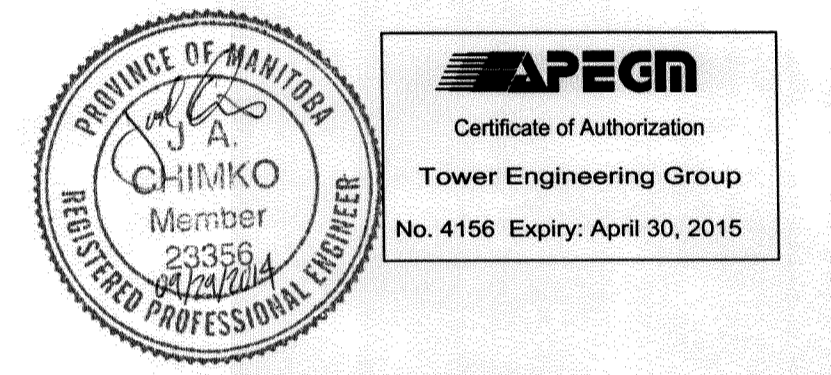

rev4 - 2014-09-29 - Issued for Construction  
 rev3 - 2014-08-01 - Issued for 95% Review  
 rev2 - 2014-06-27 - Issued for 75% Review  
 rev1 - 2014-04-30 - Issued for 30% Review  
 revision

The drawings, specifications, revisions, addendums, and clarifications, must be read as a whole. Errors and omissions due to separation of the documents by the general contractor become the responsibility of the same.

This drawing must not be scaled.  
 The general Contractor must verify all dimensions, datums and levels prior to commencement of work. All errors and omissions must be reported immediately to the Architect.  
 Variations and modifications to work shown on this drawing shall not be carried out without written permission from the Architect.

TOWER PROJECT NO. :141033  
**TOWER ENGINEERING GROUP**  
 UNIT 1 - 1140 WAVERLEY ST. WINNIPEG, MB R3T 0P4  
 TEL: (204) 925-1150 FAX: (204) 925-1155  
 EMAIL: towereng@towereng.ca WEB: www.towereng.ca  
 • WINNIPEG • CALGARY • CAMBRIDGE

**harold funk** architect inc.  
 Harold Funk Architect Inc.  
 Architecture and Urban Design  
 401-55 Donald Street, Winnipeg, Manitoba R3C 1L8  
 T (204) 943-5087 info@funkarchitect.com  
 F (204) 949-9231 funkarchitect.com

project  
**WESTON MEMORIAL COMMUNITY CENTRE - INTERIOR RENOVATION**  
 WINNIPEG, MANITOBA

sheet title  
**MECHANICAL SITE PLAN**

project number: 14-004 drawing number:  
 scale: AS SHOWN **M-0.1**  
 drawn by: JRR  
 approved by: JC  
 date: September 30, 2014