
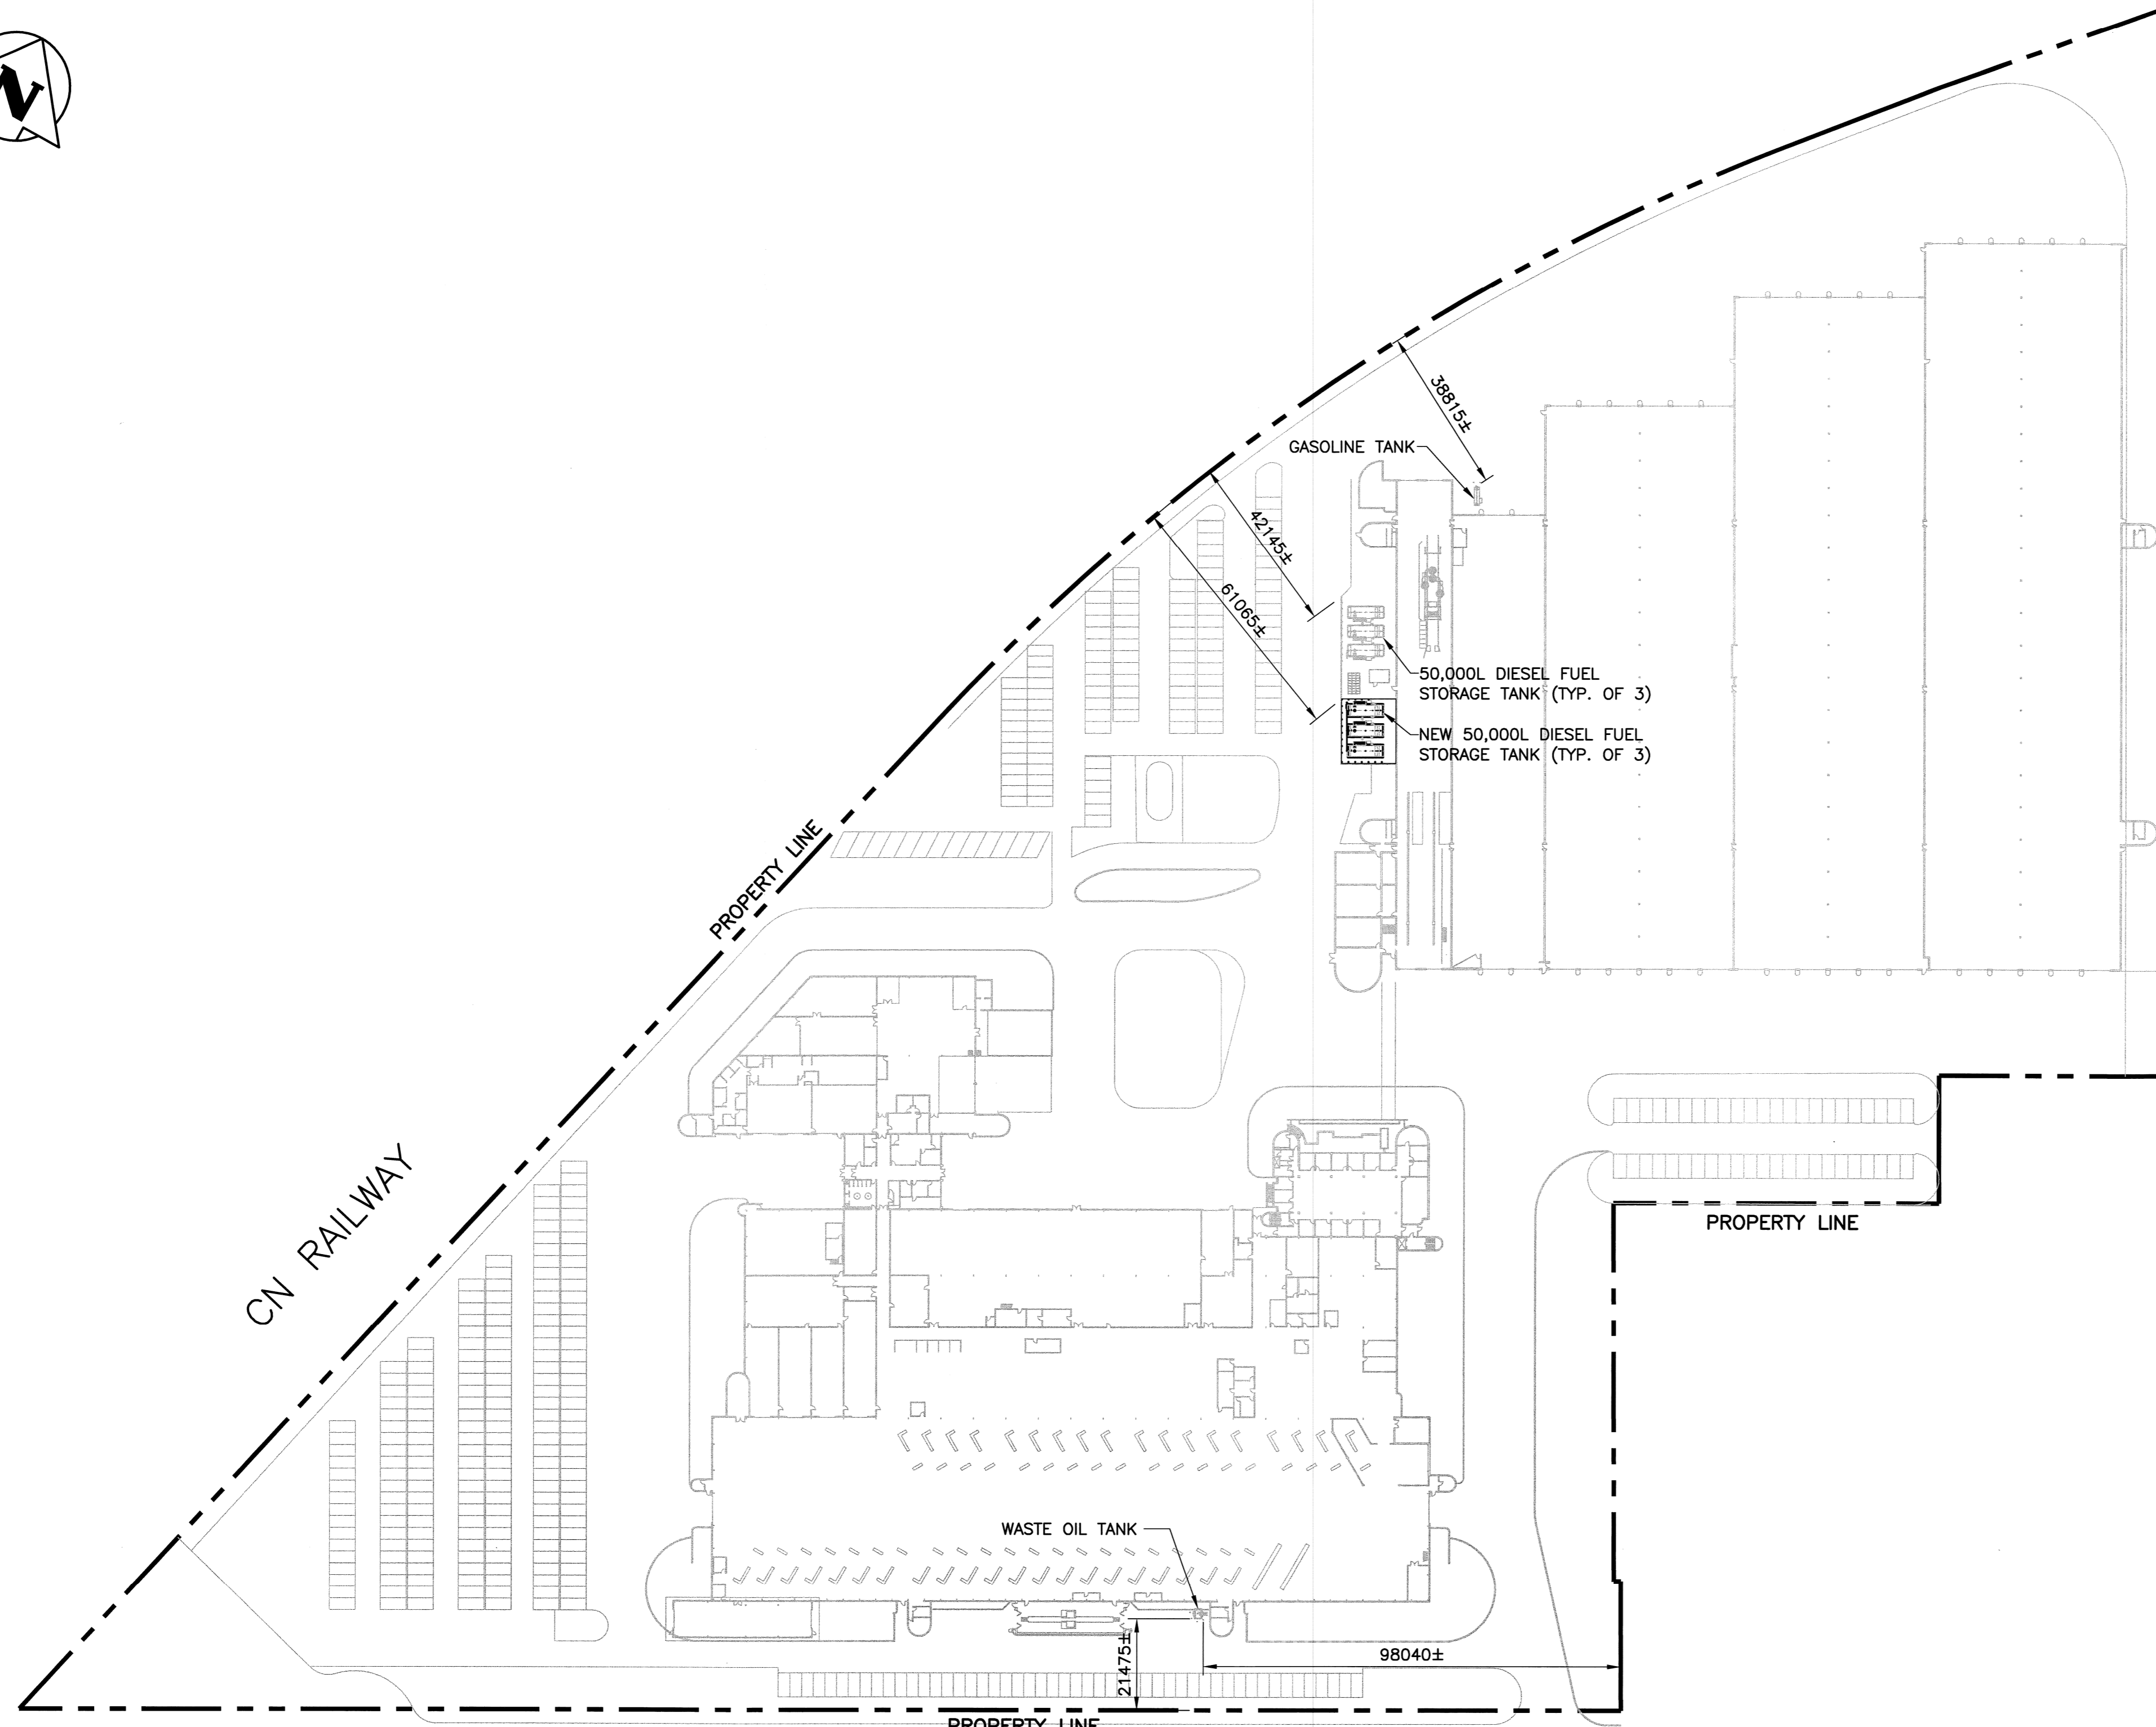



**NOTE:** LIGHT LINEWORK INDICATES EXISTING CONSTRUCTION;  
HEAVY LINEWORK INDICATES NEW CONSTRUCTION.

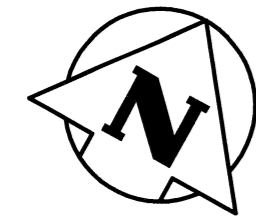

BRANDON AVENUE

OSBORNE STREET

1 SITE PLAN  
1:1000

 

NO.	DESCRIPTION	NO.	DATE	DESCRIPTION	PREPARED	REVIEW	DESIGN	AUTHORIZE
00	14.09.05	ISSUED FOR CONSTRUCTION	D.D.	R.C.L.	R.C.L.			
REFERENCE DRAWINGS		REVISIONS/ISSUE		DRAFTING		ENGINEERING		

SUB CONSULTANT(S)

PERMIT STAMP

**APEGM**  
Certificate of Authorization  
Wardrop Engineering Inc.  
No. 195 Date: April 30, 2015

SEAL

DESIGNED BY: R.C.L.	PREPARED BY: D.D.	REVIEWED BY: R.C.L.
AUTHORIZED BY: <i>[Signature]</i>	DATE: 14.05.14	SCALE: AS NOTED

THE CONTENT OF THIS DOCUMENT IS NOT INTENDED FOR THE USE OF, NOR IS IT INTENDED TO BE RELIED UPON BY ANY PERSON, FIRM OR CORPORATION OTHER THAN THE CLIENT AND TETRA TECH WEI INC. (Tetra Tech). TETRA TECH WEI INC. (Tetra Tech) DENIES ANY LIABILITY WHATSOEVER TO OTHER PARTIES FOR DAMAGES OR INJURY SUFFERED BY SUCH THIRD PARTY ARISING FROM THE USE OF THIS DOCUMENT BY THEM, WITHOUT THE EXPRESSED WRITTEN AUTHORITY OF TETRA TECH WEI INC. (Tetra Tech) AND OUR CLIENT. THIS DOCUMENT IS SUBJECT TO FURTHER RESTRICTIONS IMPOSED BY THE CONTRACT BETWEEN THE CLIENT AND TETRA TECH WEI INC. (Tetra Tech) AND THESE PARTIES' PERMISSION MUST BE SOUGHT REGARDING THIS DOCUMENT IN ALL OTHER CIRCUMSTANCES.

CLIENT:

**CITY OF WINNIPEG  
TRANSIT DEPARTMENT**

**TETRA TECH**  
Complex World  
Clear Solutions

PROJECT NAME: CITY OF WINNIPEG - FORT ROUGE GARAGE DIESEL FUEL STORAGE CAPACITY INCREASE	REV: 00
DRAWING DESCRIPTION: GENERAL SITE PLAN	
DRAWING NO: 1429720100-DWG-G0001	

AL (841 x 504)