



GRADING PLAN: RETAINING WALL DETAILS

Scale - 1:100

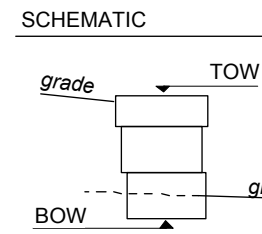


TOW: Top Of Wall
 BOW: Top Of Wall
 (1.0 LM): Length of Corresponding Wall Segment

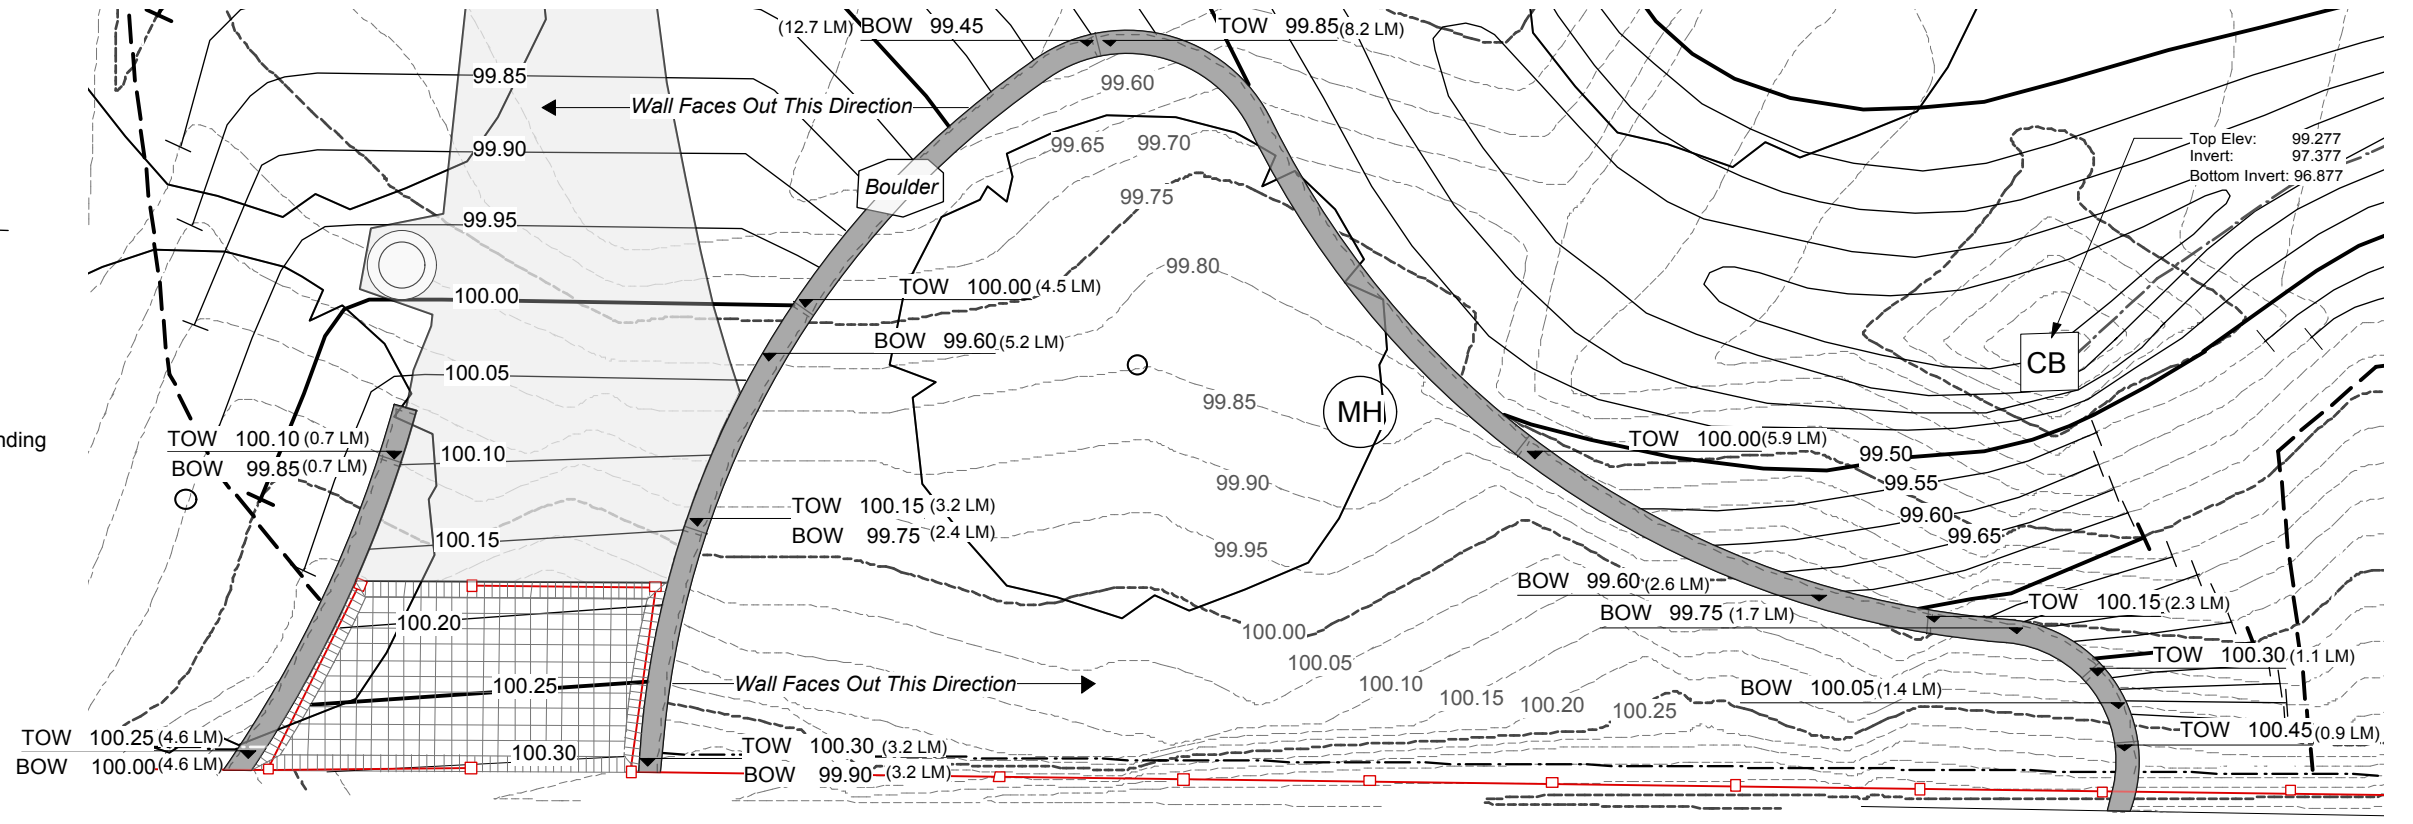

GRADING PLAN: PARK FRONT ENTRY w/ PLANTING LIST

Scale - 1:250

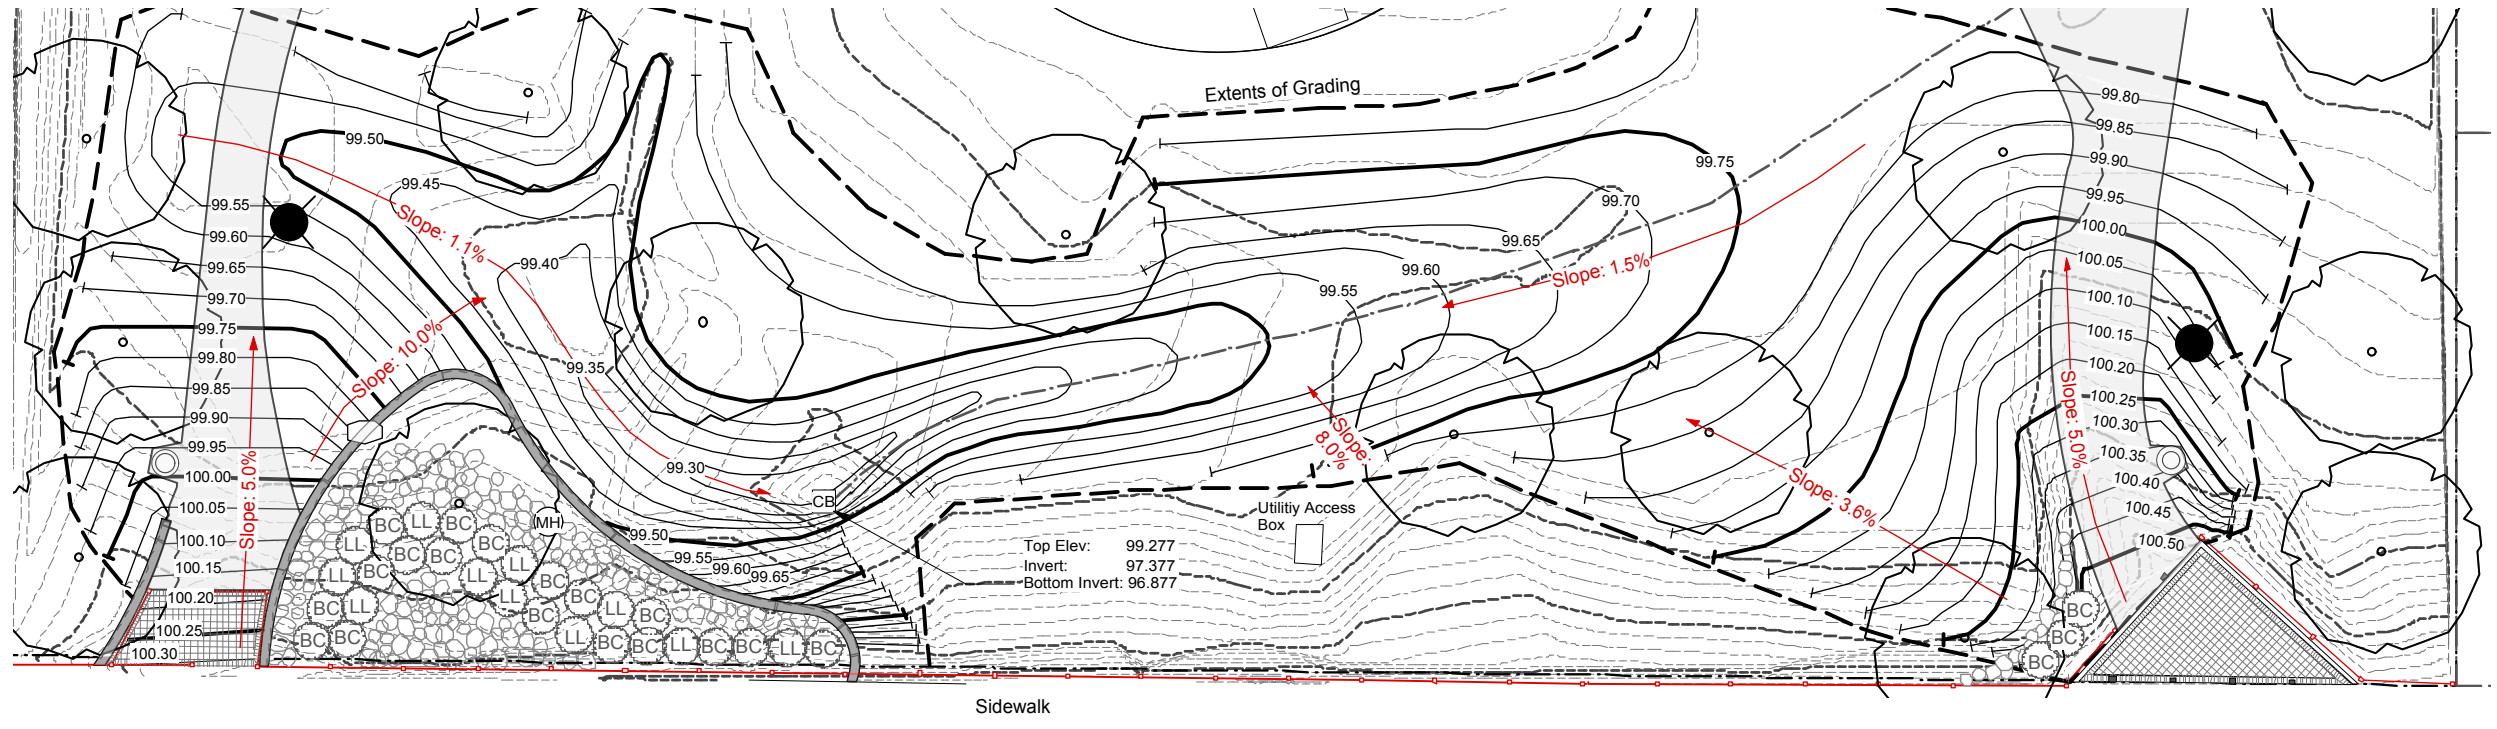

| ID | Quant | Botanical Name | Project Plant Name | Type | Ht | Spr | Size | Spacing |
|----|-------|------------------------------------|---|-------|-----|-----|-------|-----------|
| LL | 11 | Syringa meyeri "Palibin" | Little Leaf Lilac (Dwarf Korean) | shrub | 1.2 | 1.2 | 2 gal | 1.0m o.c. |
| BC | 21 | Viburnum trilobum "Bailey Compact" | Dwarf Bailey Compact American Cranberry | shrub | 1.2 | 1.2 | 2 gal | 1.0m o.c. |

CONTRACTOR TO CONFIRM ALL DIMENSIONS AND REPORT ANY DISCREPANCIES TO CONTRACT ADMINISTRATOR PRIOR TO CONSTRUCTION. LOCATION OF UNDERGROUND STRUCTURES AS SHOWN ARE BASED ON THE BEST INFORMATION AVAILABLE BUT NO GUARANTEE IS GIVEN THAT ALL EXISTING UTILITIES ARE SHOWN OR THAT THE GIVEN LOCATIONS ARE EXACT. CONFIRMATION OF EXISTENCE AND EXACT LOCATION OF ALL SERVICES MUST BE OBTAINED FROM THE INDIVIDUAL UTILITIES BEFORE PROCEEDING WITH CONSTRUCTION.



THE CITY OF WINNIPEG
 Planning, Property and Development Department
 Planning and Land Use Division
 Unit 15 - 30 Fort Street, Winnipeg, MB, (R3C 4X5)

| | | | |
|--------------|--------------|-------------|--|
| DESIGNED BY | IL | CHECKED BY | |
| DRAWN BY | IL | APPROVED BY | |
| HORIZ. SCALE | As Indicated | | |
| VERT. SCALE | | | |
| DATE | SEPT 2014 | | |

| | |
|--|------|
| MANAGER, PARK AND OPEN SPACES | DATE |
| MANAGER, PLANNING AND LAND USE DIVISION | DATE |

DRAWING TITLE
ELMWOOD PARK
PATHWAY AND DRAINAGE IMPROVEMENTS
 Grading Plan 1 w/ Planting List

SITE ADDRESS

DRAWING NO.
E.8-3-R1
 BID OPPORTUNITY NO.
862-2014