


PRE-FABRICATED KIOSK BUILDING FOUNDATION PLAN
1:20

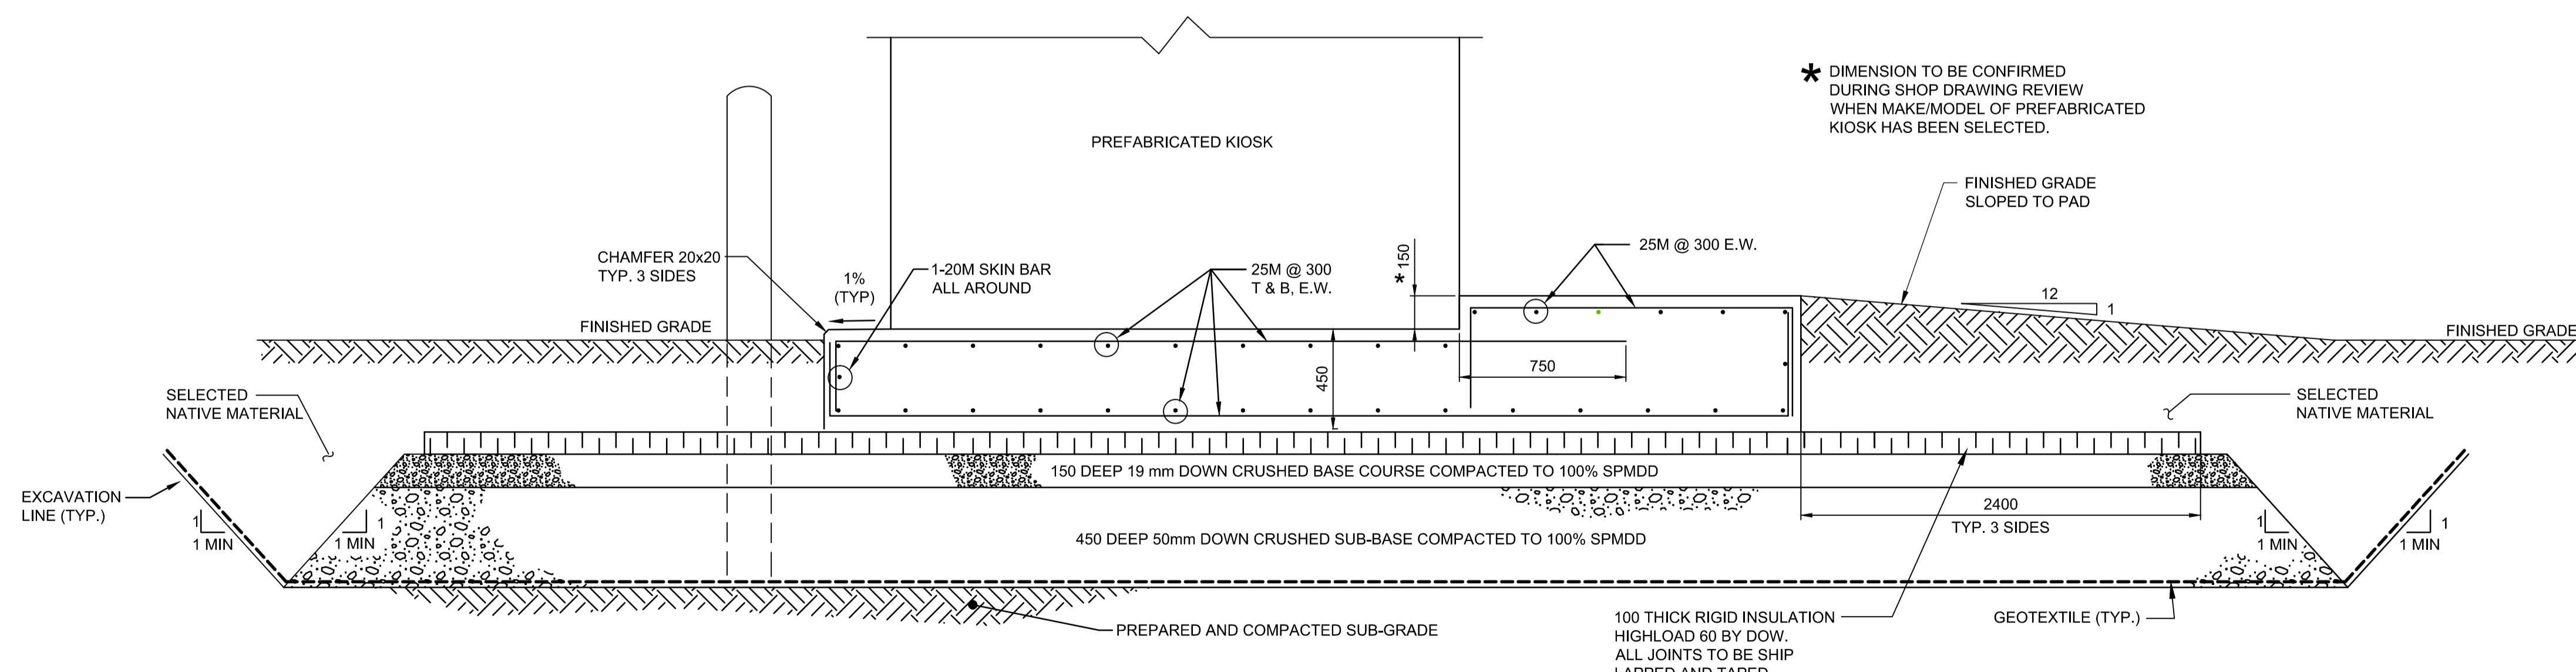

SECTION 5
1:20

METRIC

WHOLE NUMBERS INDICATE MILLIMETRES
DECIMALIZED NUMBERS INDICATE METRES

C:\projects\win\working_directory\active\40aks\0024576A\138224-09-STRUCT-COIN-PACIFIC.dwg



B.M. ELEV.	DESIGNED BY	WH
	DRAWN BY	PDR
	CHECKED BY	NR
	APPROVED BY	ARR
	HOR. SCALE	AS NOTED
	VERTICAL	
1 ISSUED FOR TENDER	16/03/04	ARR
NO. REVISIONS	DATE	BY DATE

RELEASED FOR CONSTRUCTION
DATE



ENGINEER'S SEAL
PROVINCE OF MANITOBA
Member
23609
CONSULTANT PROJECT NUMBER
13-8224

THE CITY OF WINNIPEG
PUBLIC WORKS DEPARTMENT

4R WINNIPEG DEPOT
PACIFIC AVENUE

CITY DRAWING NUMBER
SWD-D-455

SHEET 20 OF 43

CONSULTANT DRAWING NUMBER
S-12

KIOSK FOUNDATION PLAN, SECTION