



# THE CITY OF WINNIPEG


## PUBLIC WORKS DEPARTMENT

### ENGINEERING DIVISION

# NAIRN AVENUE OVERPASS

# CONCRETE GIRDER AND PIER REPAIRS

**BID OPPORTUNITY No. 202-2015**

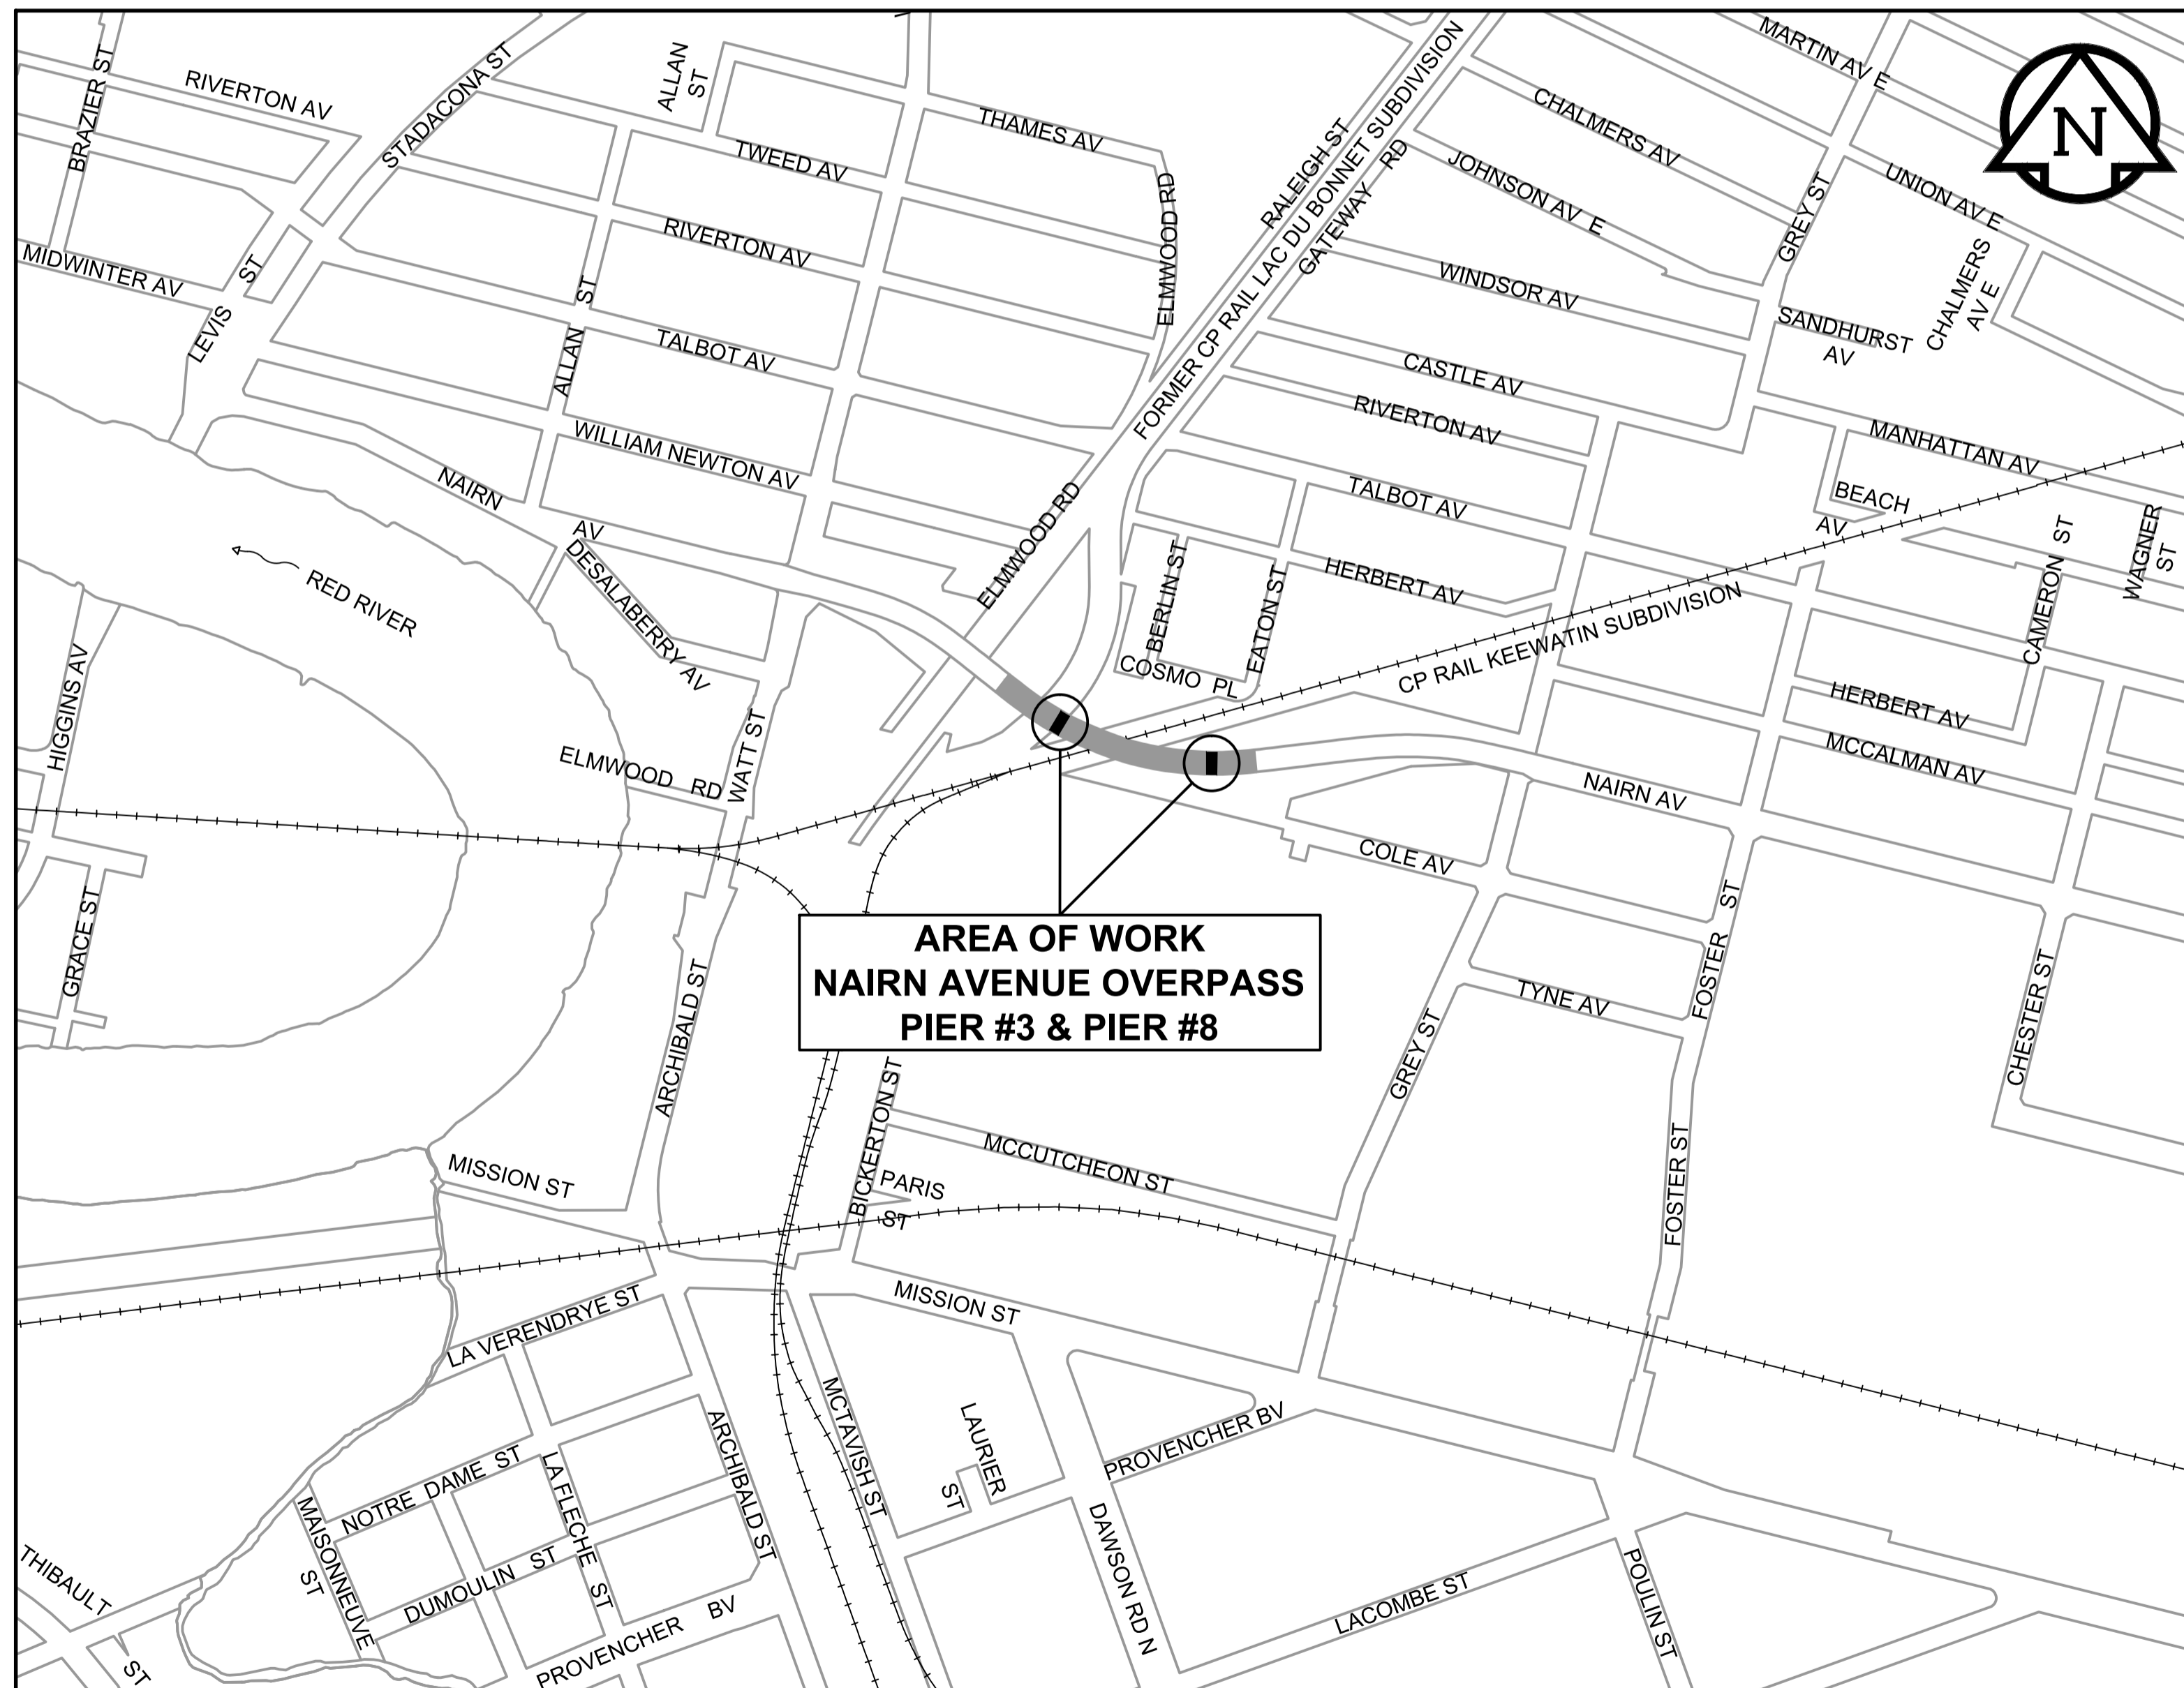

**KEY PLAN**



DRAWING INDEX		
SHEET NUMBER	CITY DRAWING NUMBER	SHEET TITLE
01	B121-2015-01	COVER SHEET, LOCATION PLAN & DRAWING INDEX
02	B121-2015-02	SCOPE OF WORK & GENERAL NOTES
03	B121-2015-03	SITE PLAN
04	B121-2015-04	PIER COLUMN REPAIRS
05	B121-2015-05	PIER CAP, GIRDER & BEARING REPAIRS - SHEET 1
06	B121-2015-06	PIER CAP, GIRDER & BEARING REPAIRS - SHEET 2
07	B121-2015-07	DRAINAGE MODIFICATIONS


REFERENCE DRAWINGS	
NAIRN AVENUE OVERPASS - PIER CONCRETE REPAIR & CORROSION MITIGATION WORKS (2002)	
DRAWING NO.	DRAWING TITLE
B121-02-01AC	SITE PLAN
B121-02-02AC	PIER ELEVATIONS
B121-02-03AC	SECTIONS & DETAILS
NAIRN AVENUE OVERPASS - DECK REHABILITATION, STRUCTURAL STRENGTHENING AND RELATED WORKS (1985)	
DRAWING NO.	DRAWING TITLE
B121-85-01 (B-5566)	COVER PAGE
B121-85-02 (B-5568)	DESIGN DATA AND DRAWING LIST
B121-85-03 (B-5569)	GENERAL ARRANGEMENT AND ITEMS OF PROPOSED WORKS
B121-85-04 (B-5570)	PLAN AND GENERAL ELEVATION OF EXISTING AND PROPOSED OVERPASS
B121-85-06 (B-5572)	PIER MODIFICATIONS
B121-85-07 (B-5573)	GIRDER STRENGTHENING I
B121-85-08 (B-5574)	GIRDER STRENGTHENING II
B121-85-09 (B-5575)	BEARING DETAILS
B121-85-17 (B-5583)	DECK DRAIN DETAILS
B121-85-20 (B-5586)	SLOPE PAVING DRAINAGE CHANNEL DETAILS
B121-85-21A (B-5587)	REINFORCING STEEL SCHEDULE
B121-85-21B (B-5588)	REINFORCING STEEL SCHEDULE
NAIRN AVENUE GRADE SEPARATION (1967)	
DRAWING NO.	DRAWING TITLE
B121-67-1-1	80' SPAN GIRDER DETAILS [SHOP DRAWING]
B121-67-1-2	70' SPAN GIRDER DETAILS [SHOP DRAWING]
B121-67-49 (B5045-49)	PIERS 1 TO 5 & 7 TO 10
B121-67-51 (B5045-51)	GIRDER LAYOUT B
B121-67-52 (B5045-52)	PRECAST GIRDER DETAILS
B121-67-53 (B5045-53)	BEARING PAD AND DIAPHRAGM DETAILS
B121-67-59 (B5045-59)	REINFORCING SCHEDULE B
B121-67-60 (B5045-60)	REINFORCING SCHEDULE B



RELEASED FOR CONSTRUCTION BY:

PROJECT ENGINEER

DATE

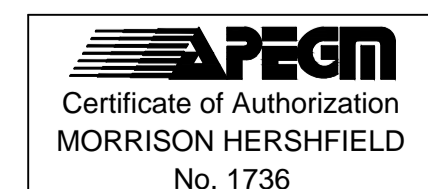

COVER SHEET, LOCATION PLAN & DRAWING INDEX	
CONSULTANT DRAWING NUMBER	W140009-CO-01.dwg
CITY DRAWING NUMBER	B121-2015-01
SHEET	1 OF 7
DRAWING No.	REV
01	C