

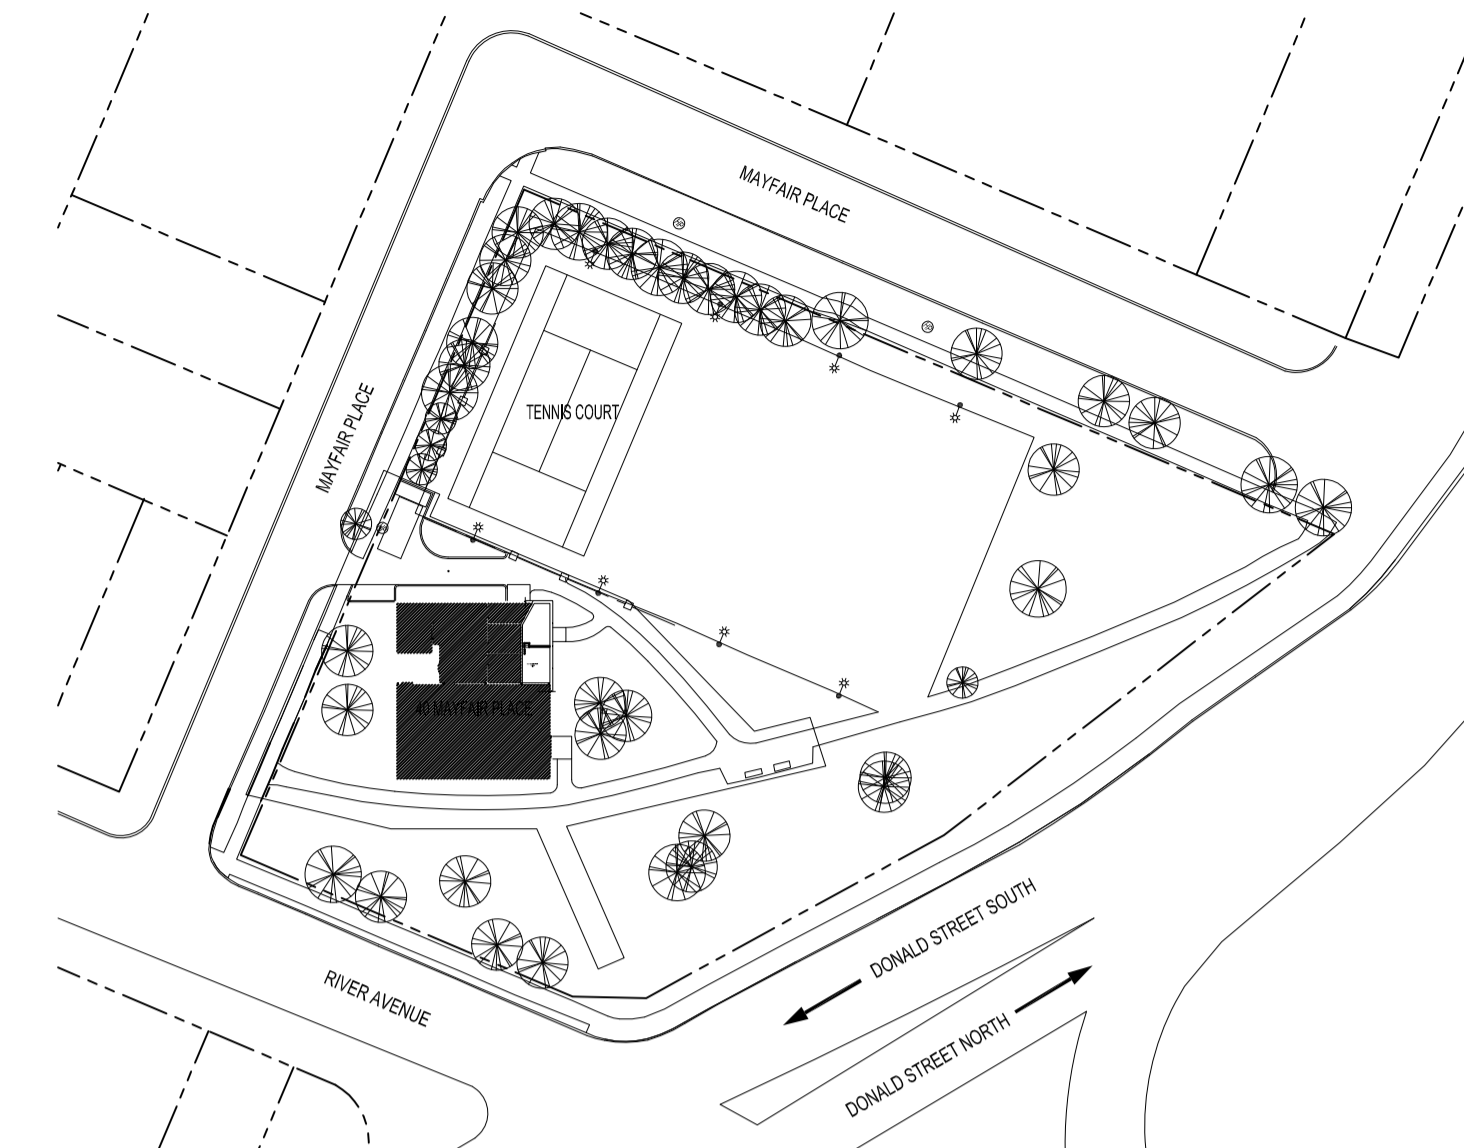



 **MAIN FLOOR PLAN**
SCALE 1:50

MAIN FLOOR AREA TO CLEAN = 2,872 s.f.

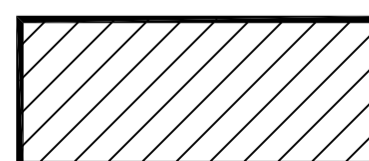


 **KEY PLAN**
SCALE: N.T.S.

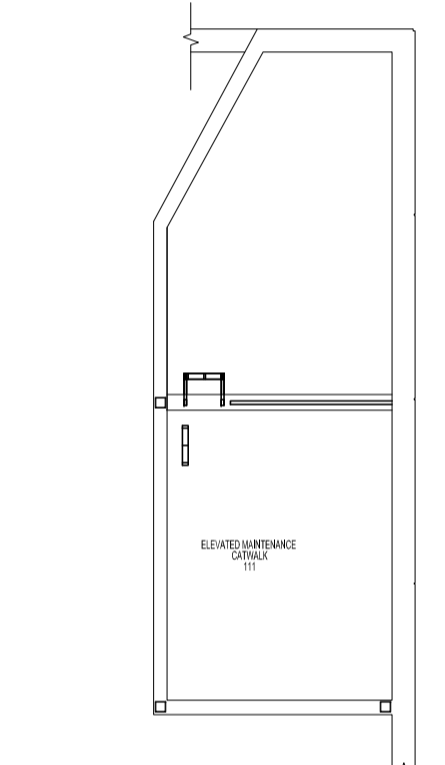

 **MEZZANINE**
SCALE 1:100

No.	REVISION/DESCRIPTION	BY	DATE
SEAL			

DRAWN	TC	CHECKED	DESIGNED	APPROVED
DATE	20150413	USER	APPROVAL	

 THE CITY OF WINNIPEG
PLANNING, PROPERTY AND
DEVELOPMENT DEPARTMENT
MUNICIPAL ACCOMMODATIONS DIVISION
3-65 GARRY STREET, R3C 4K4
PROJECT
MAYFAIR COMMUNITY CENTRE

40 MAYFAIR PLACE
SHEET TITLE
MAIN FLOOR PLAN
CLEANING AREAS

0040MF01

SCALE	PROJECT No:	SHEET No:
AS SHOWN		A1