
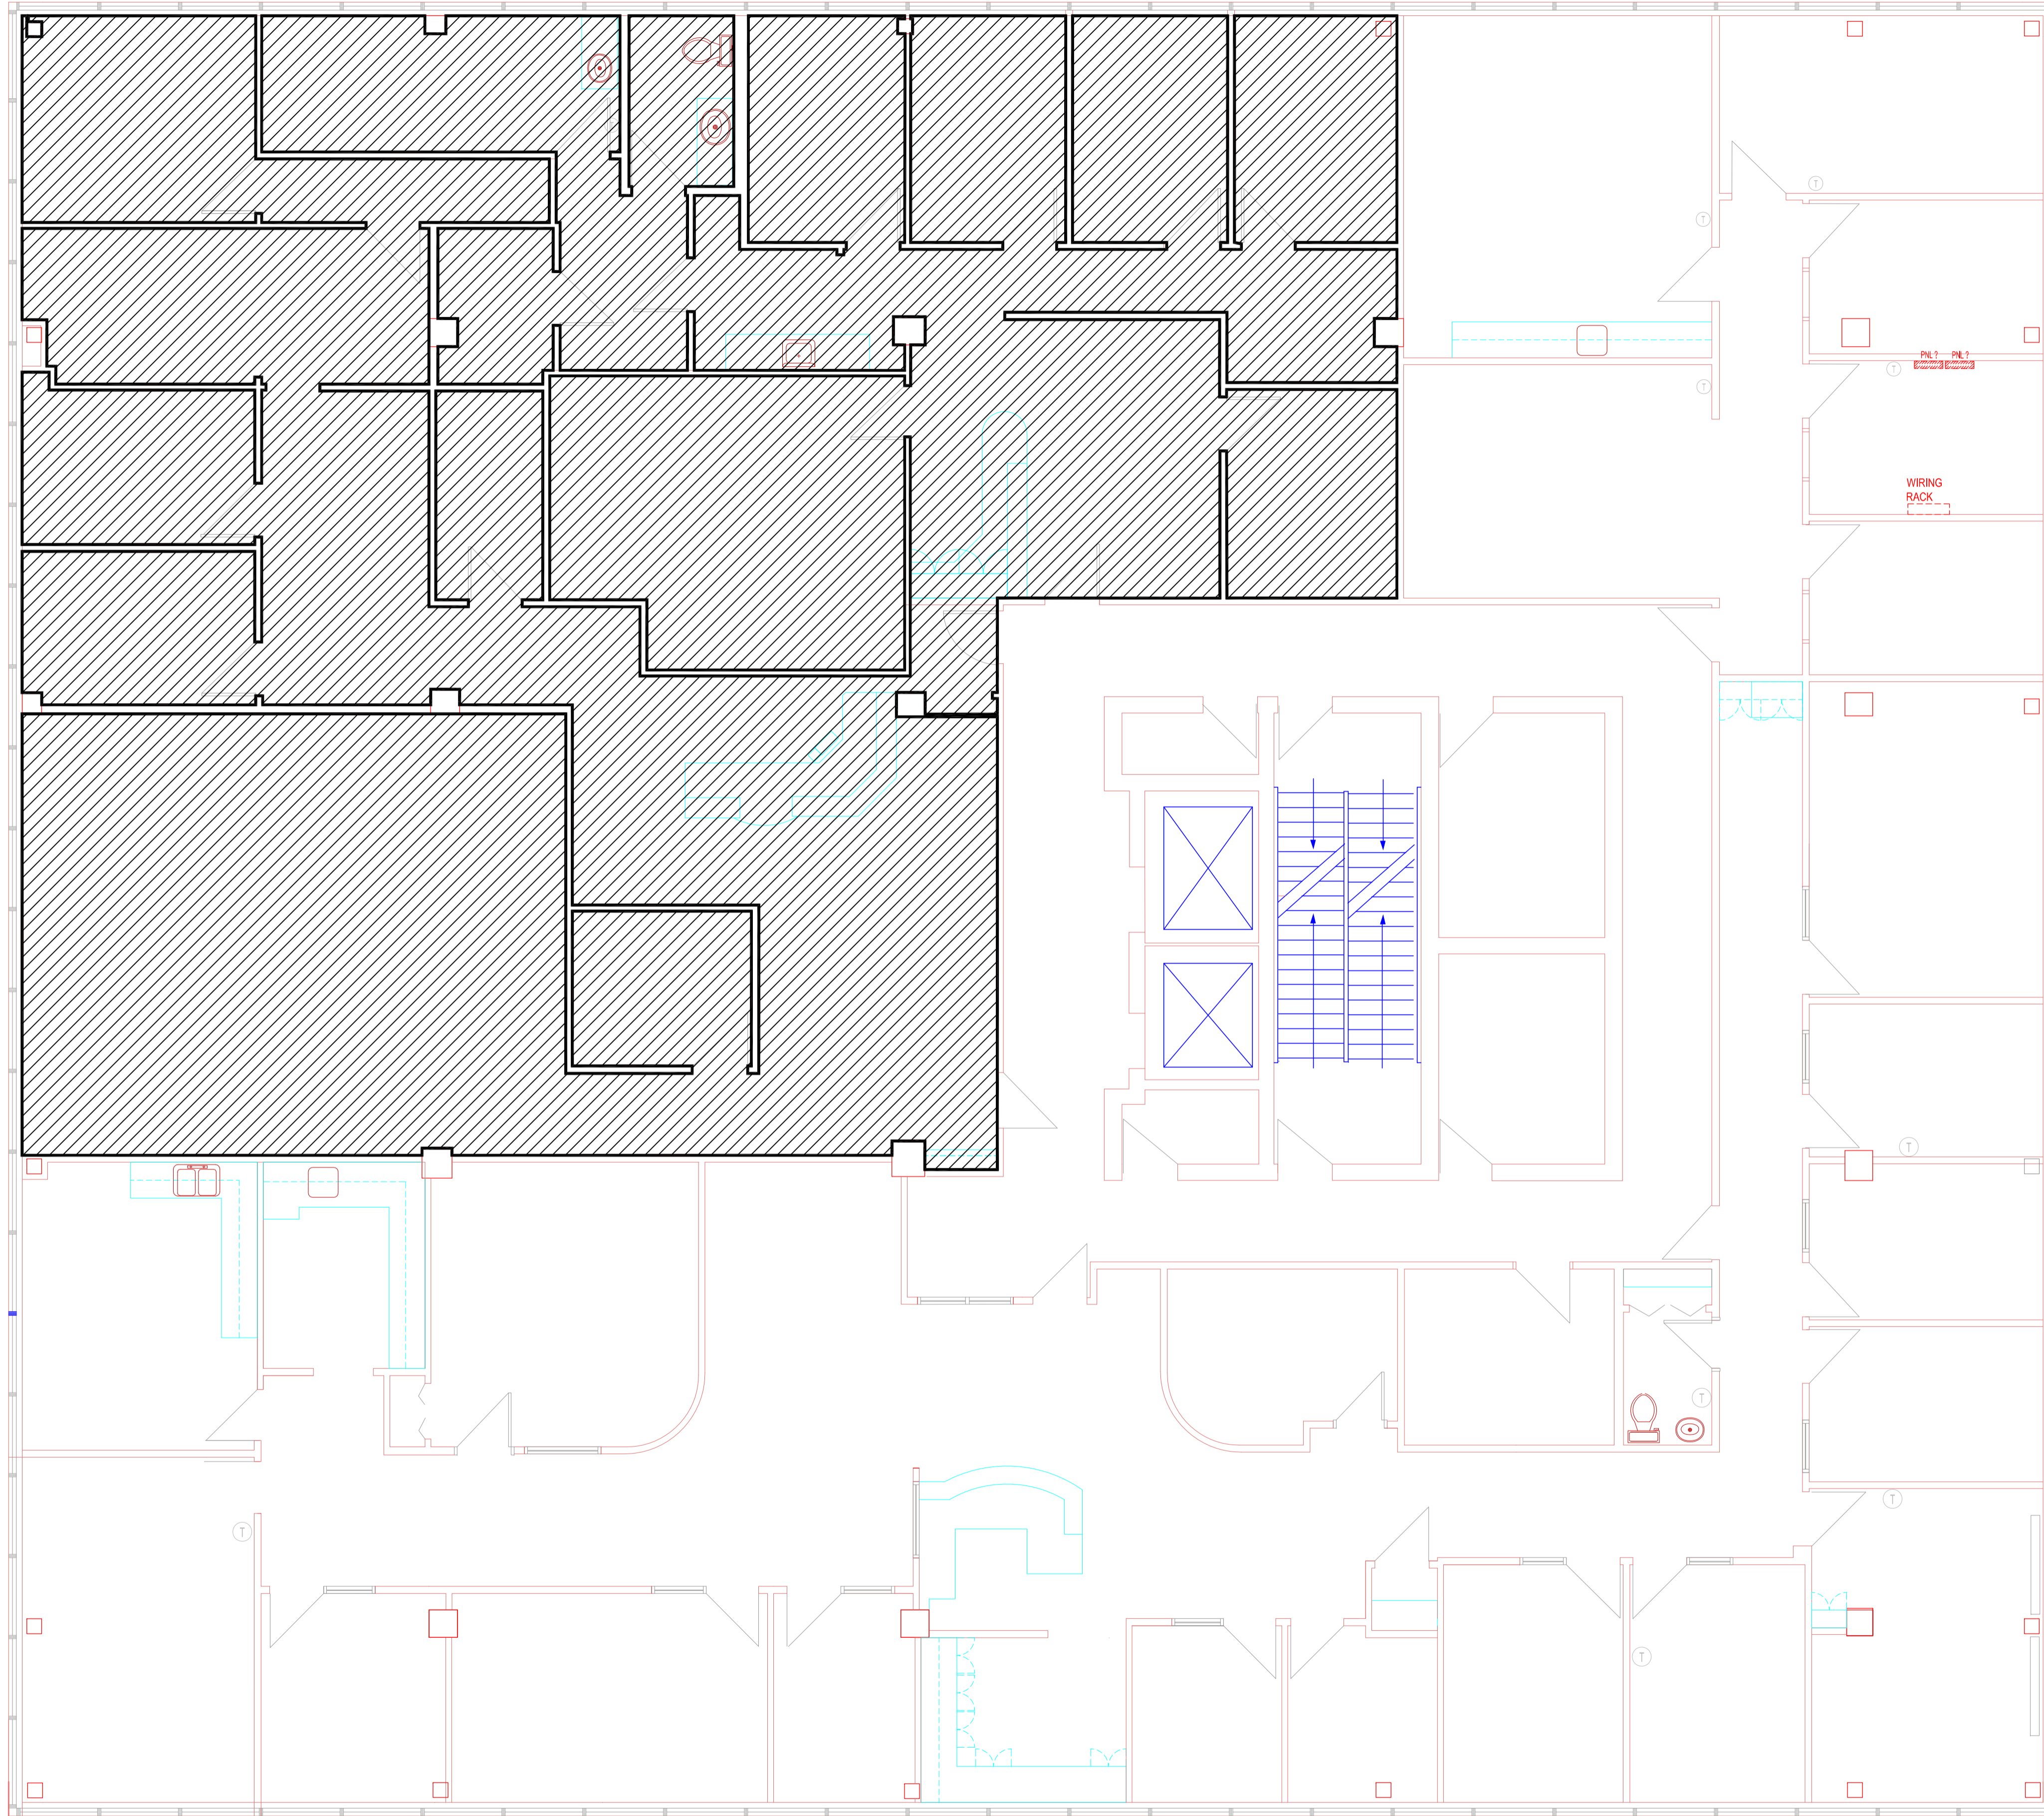


FILE NAME: 0180KG05V0.dwg | DATE: 20150420 | PROJECT No: XXXX-XXX-XX | SHEET TITLE: MAIN FLOOR PLAN - DEMO | ADDRESS: PROJECT ADDRESS

NOTES:

 

 **FIFTH FLOOR PLAN - UNITS 500 & 502**
SCALE: 3/16"=1'-0"

AREAS TO CLEAN = 3,983 sq. ft. 

No.	REVISION/DESCRIPTION	BY	DATE
SEAL			

DRAWN	TC	CHECKED	CAD	DESIGNED	CAD	APPROVED	CAD
DATE	20150420	USER	APPROVAL				

 THE CITY OF WINNIPEG
PLANNING, PROPERTY AND
DEVELOPMENT DEPARTMENT
MUNICIPAL ACCOMMODATIONS DIVISION
3-65 GARRY STREET, R3C 4K4

PROJECT
CORPORATE SUPPORT SERVICES DEPT.
HUMAN RESOURCE DEVELOPMENT DIV.
OCCUPATIONAL HEALTH SERVICES
180 KING STREET UNIT 500 FIFTH FLOOR

SHEET TITLE
**FIFTH FLOOR PLAN
AREA TO CLEAN**

0180KG05

SCALE	PROJECT No:	SHEET No:
AS SHOWN		A1