


MAIN FLOOR-WEST WING

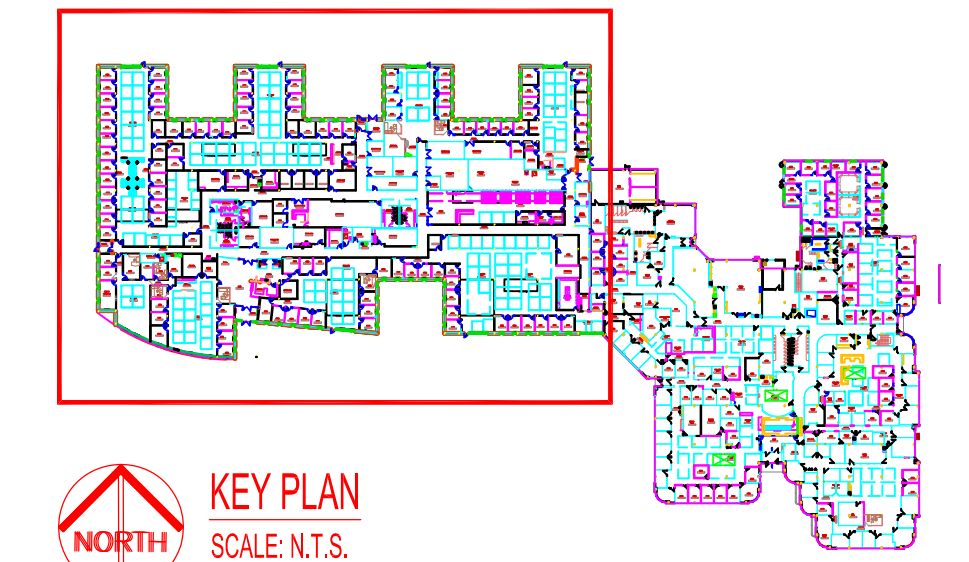

KEY PLAN
SCALE: N.T.S.

 PARTIAL MAIN FLOOR PLAN - WEST WING
NOT TO SCALE: FOR INFORMATION ONLY

TOTAL MAIN FLOOR AREA TO CLEAN (EAST & WEST WINGS) = 112,280 s.f.



No.	REVISION/DESCRIPTION	BY	DATE
SEAL			

DRAWN	TC	CHECKED	CAD	DESIGNED	CAD	APPROVED	CAD
DATE	20150604	USER	APPROVAL				

 THE CITY OF WINNIPEG
PLANNING, PROPERTY AND
DEVELOPMENT DEPARTMENT
MUNICIPAL ACCOMMODATIONS DIVISION
3-65 GARRY STREET, R3C 4K4

PROJECT
CITY OF WINNIPEG
PUBLIC WORKS / WATER & WASTE DEPT.'S
PHASE DESCRIPTION
1155 & 1199 PACIFIC AVENUE

SHEET TITLE
PARTIAL MAIN FLOOR PLAN
WEST WING
AREA TO CLEAN
1155-99PC01

SCALE	PROJECT No:	SHEET No:
AS SHOWN	XXXX-XXX-XX	A1