


PARTIAL MAIN FLOOR PLAN - EAST WING
NOT TO SCALE; FOR INFORMATION ONLY



KEY PLAN
SCALE: N.T.S.

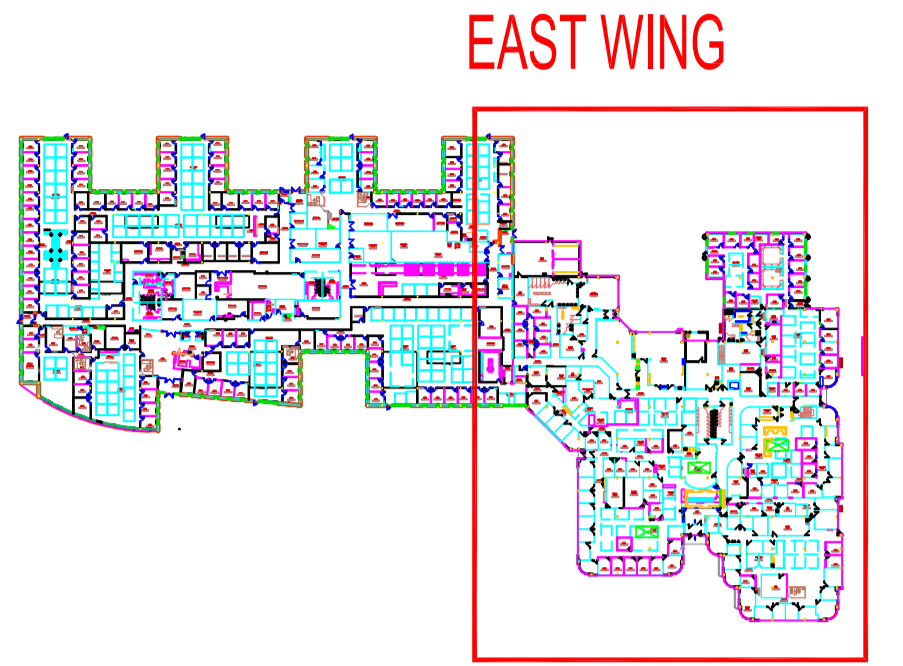

NOTES:

No.	REVISION/DESCRIPTION	BY	DATE
SEAL			

DRAWN	TC	CHECKED	CAD	DESIGNED	CAD	APPROVED	CAD
DATE	20150604	USER	APPROVAL				

THE CITY OF WINNIPEG
PLANNING, PROPERTY AND
DEVELOPMENT DEPARTMENT
MUNICIPAL ACCOMMODATIONS DIVISION
3-65 GARRY STREET, R3C 4K4

PROJECT
CITY OF WINNIPEG
PUBLIC WORKS / WATER & WASTE DEPT.'S
PHASE DESCRIPTION
1155 & 1199 PACIFIC AVENUE

SHEET TITLE
PARTIAL MAIN FLOOR PLAN
EAST WING
AREA TO CLEAN

PROJECT No: 1155-99PC01

SCALE AS SHOWN SHEET No: A2

TOTAL MAIN FLOOR AREA TO CLEAN (EAST & WEST WINGS) = 112,280 s.f.

