


1	MAY 19/15	ISSUED FOR BID	JAW
0	MAY 8/15	ISSUED FOR CLIENT REVIEW	JAW
No.	Date	Issue/Revision	Ву

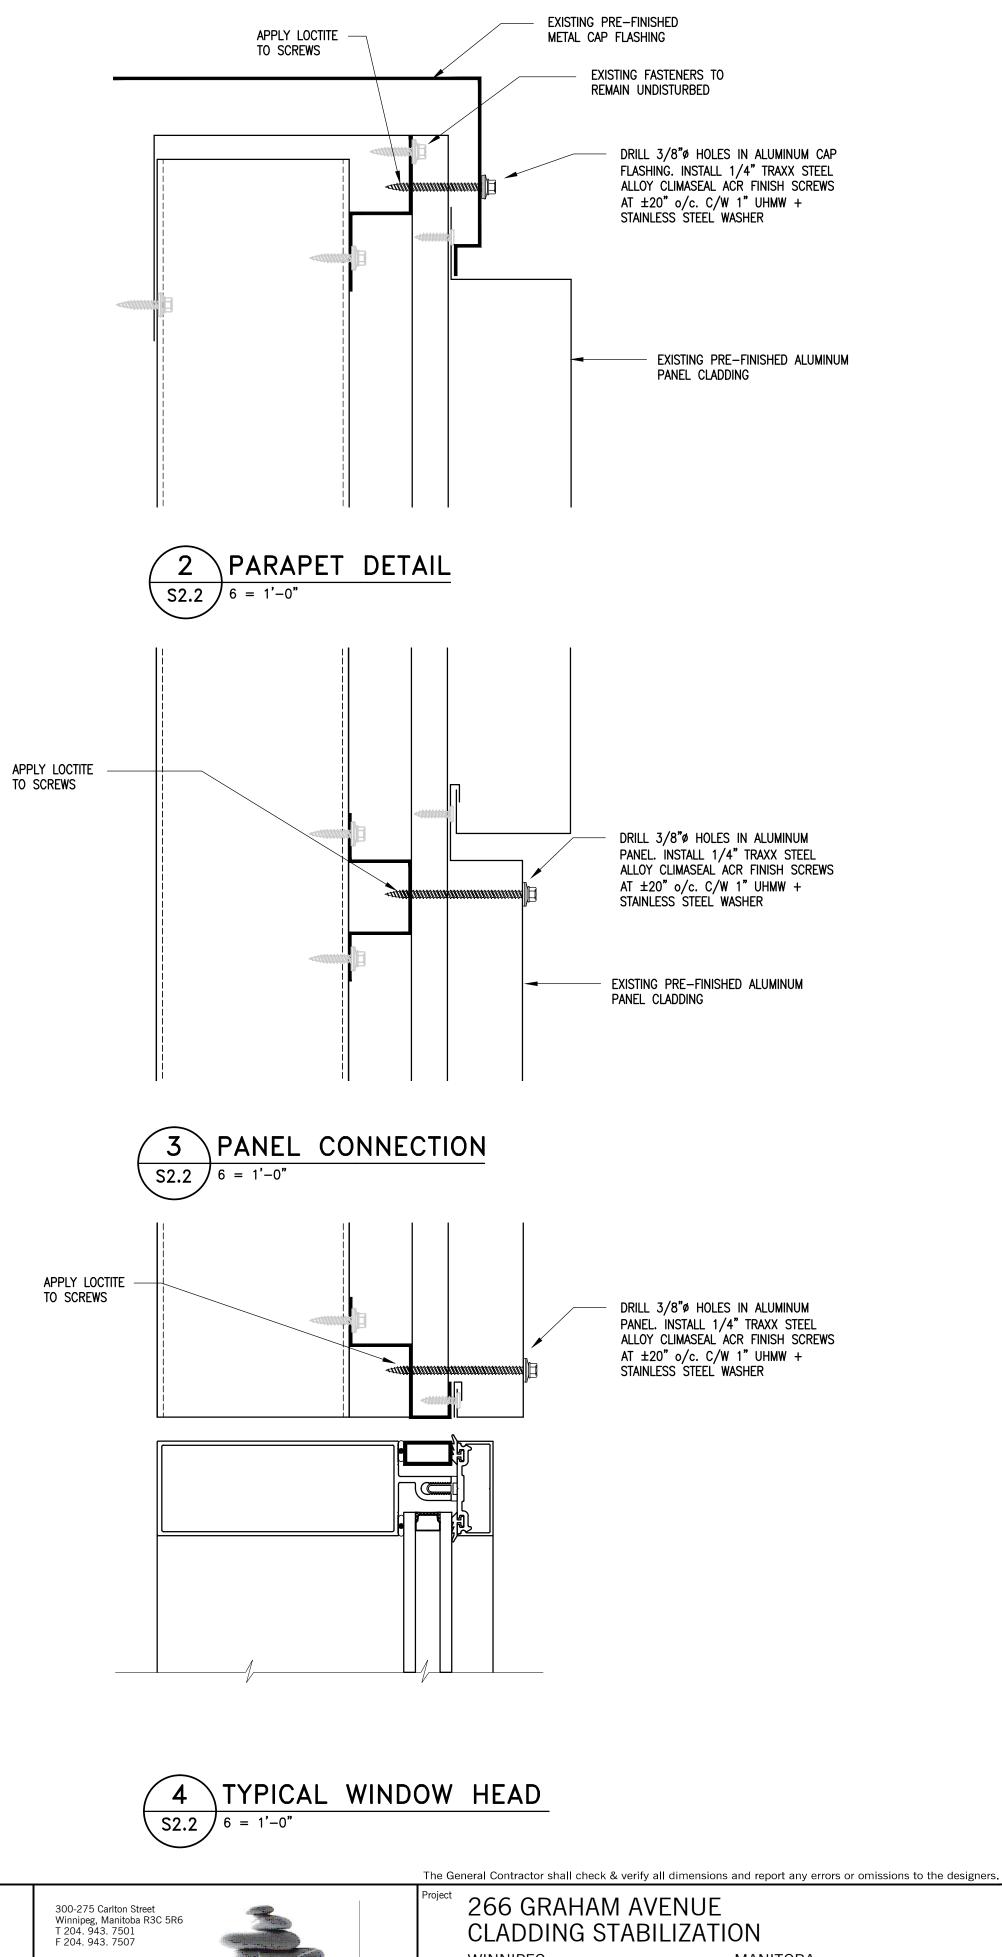

WINNIPEG MANITOBA Sheet No. Crosier Kilgour & Partners Ltd. Sheet Title ROOF PLAN AND REINFORCEMENT DETAILS S2.2 Checked Scale Date File CONSULTING STRUCTURAL ENGINEERS Design Drawn CR HJ CR AS NOTED MAY 19, 2015 2015-0071