




**1**  
L4 Retaining Wall Elevations  
Scale: 1:20

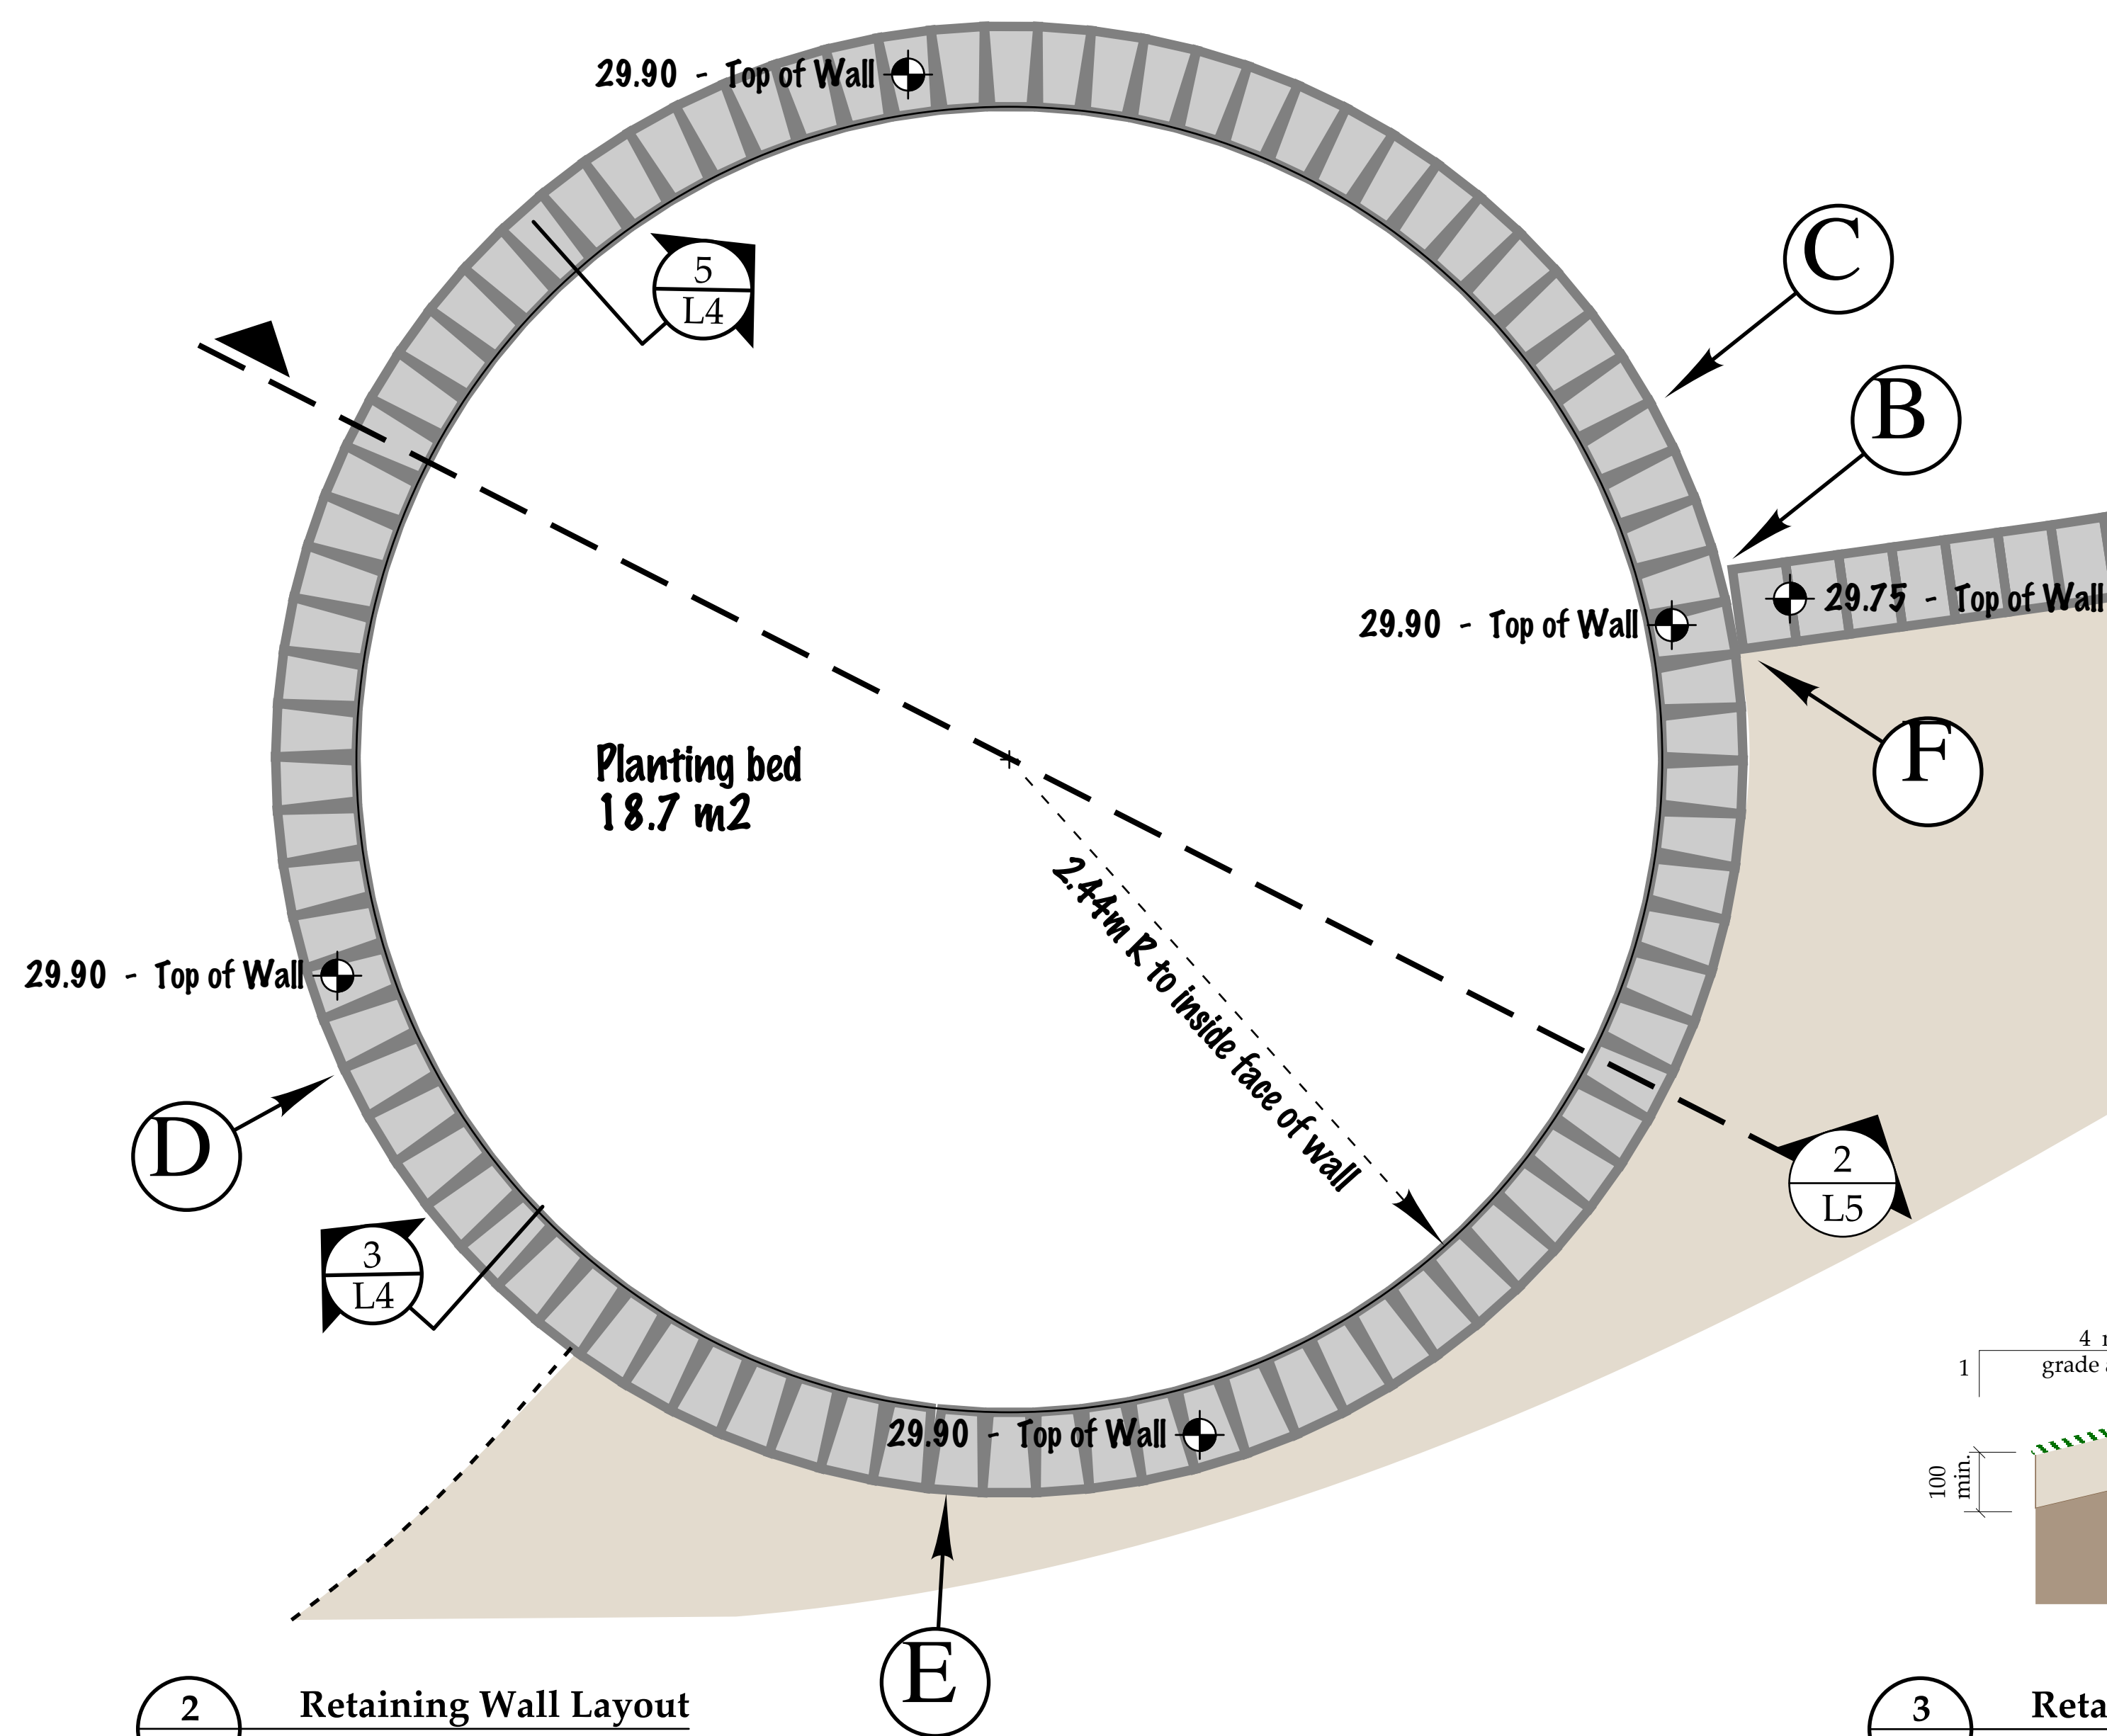


**2**  
L4 Retaining Wall Layout  
Scale: 1:20

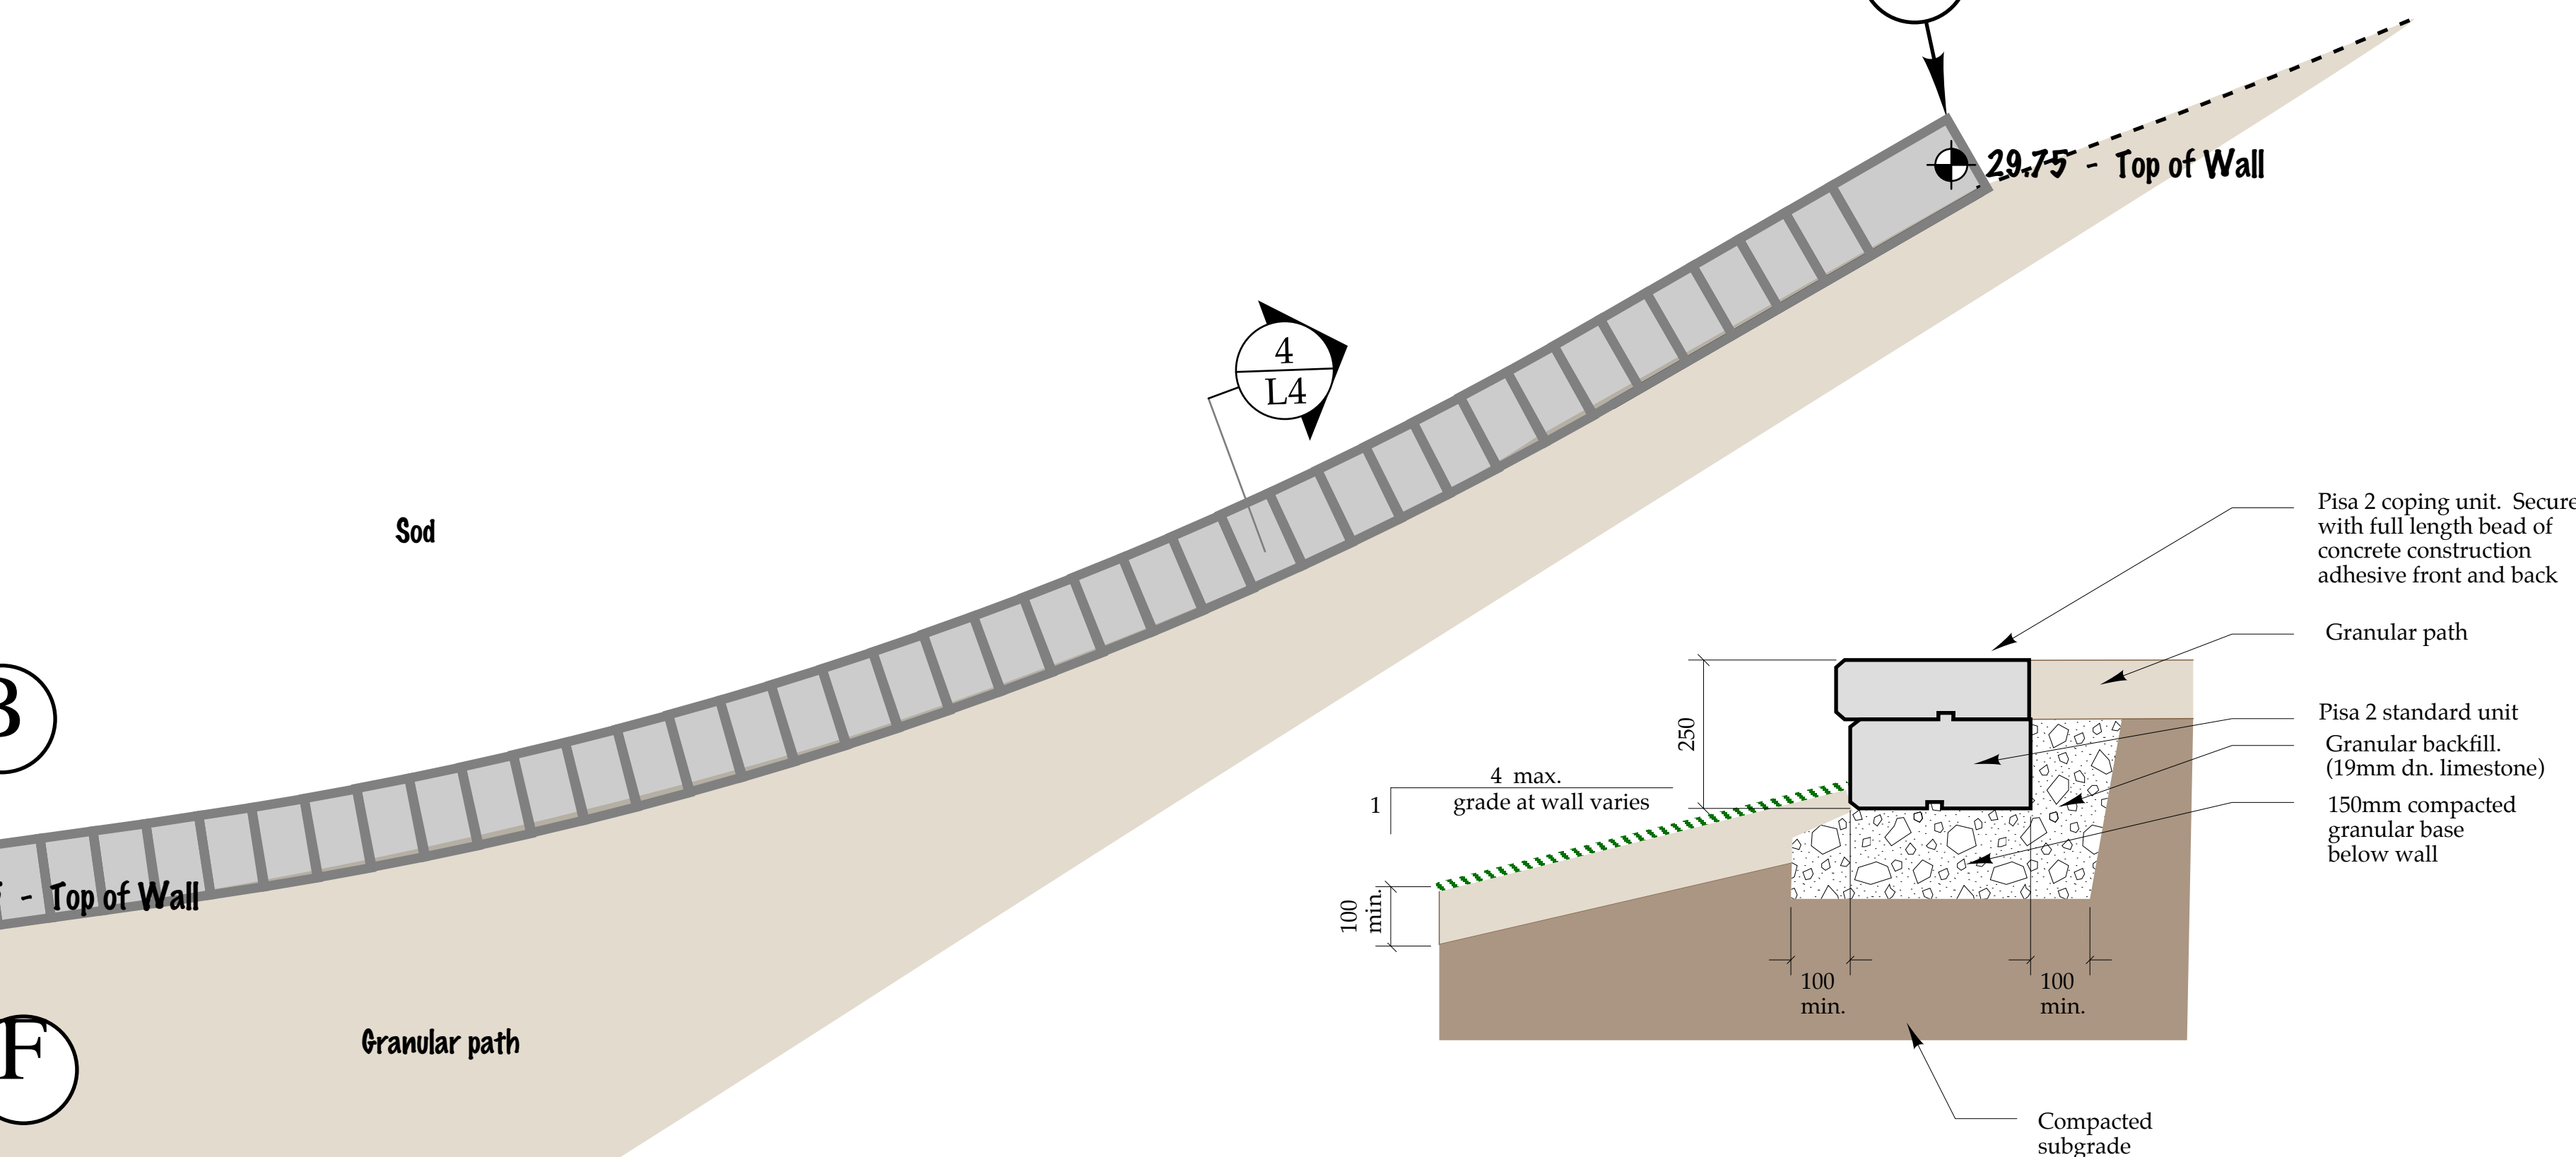

**4**  
L4 Retaining Wall Section  
Scale: 1:9

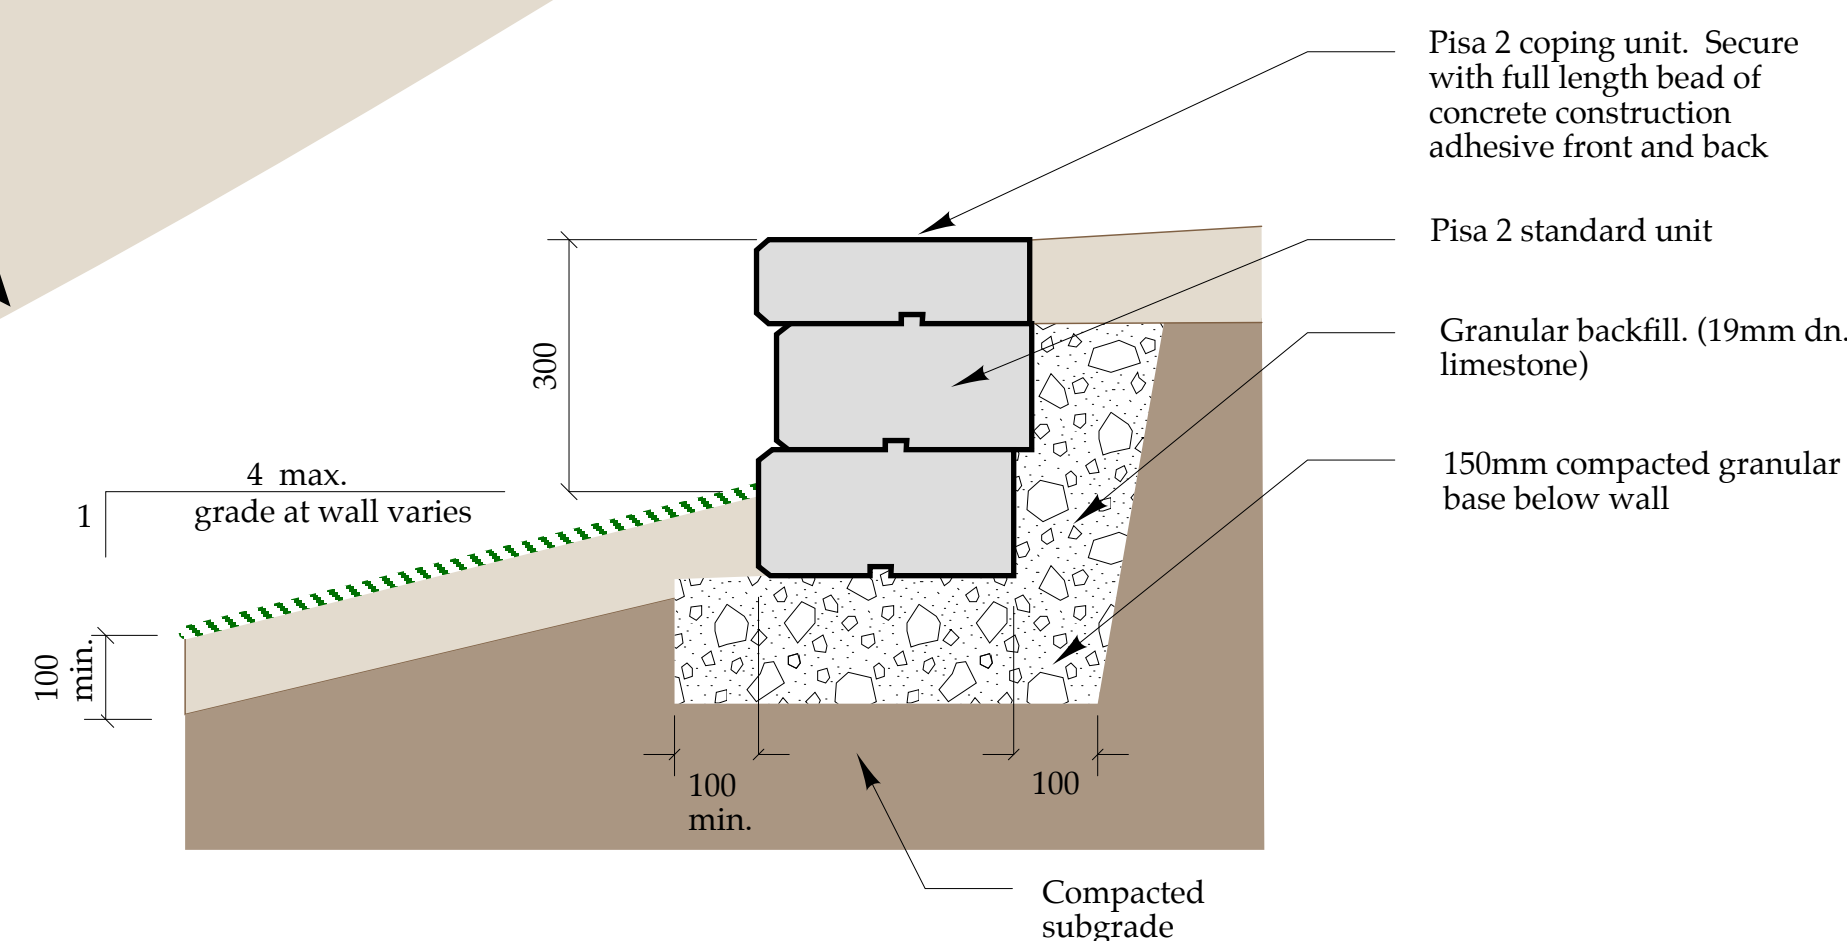

**3**  
L4 Retaining Wall Section @ E  
Scale: 1:9

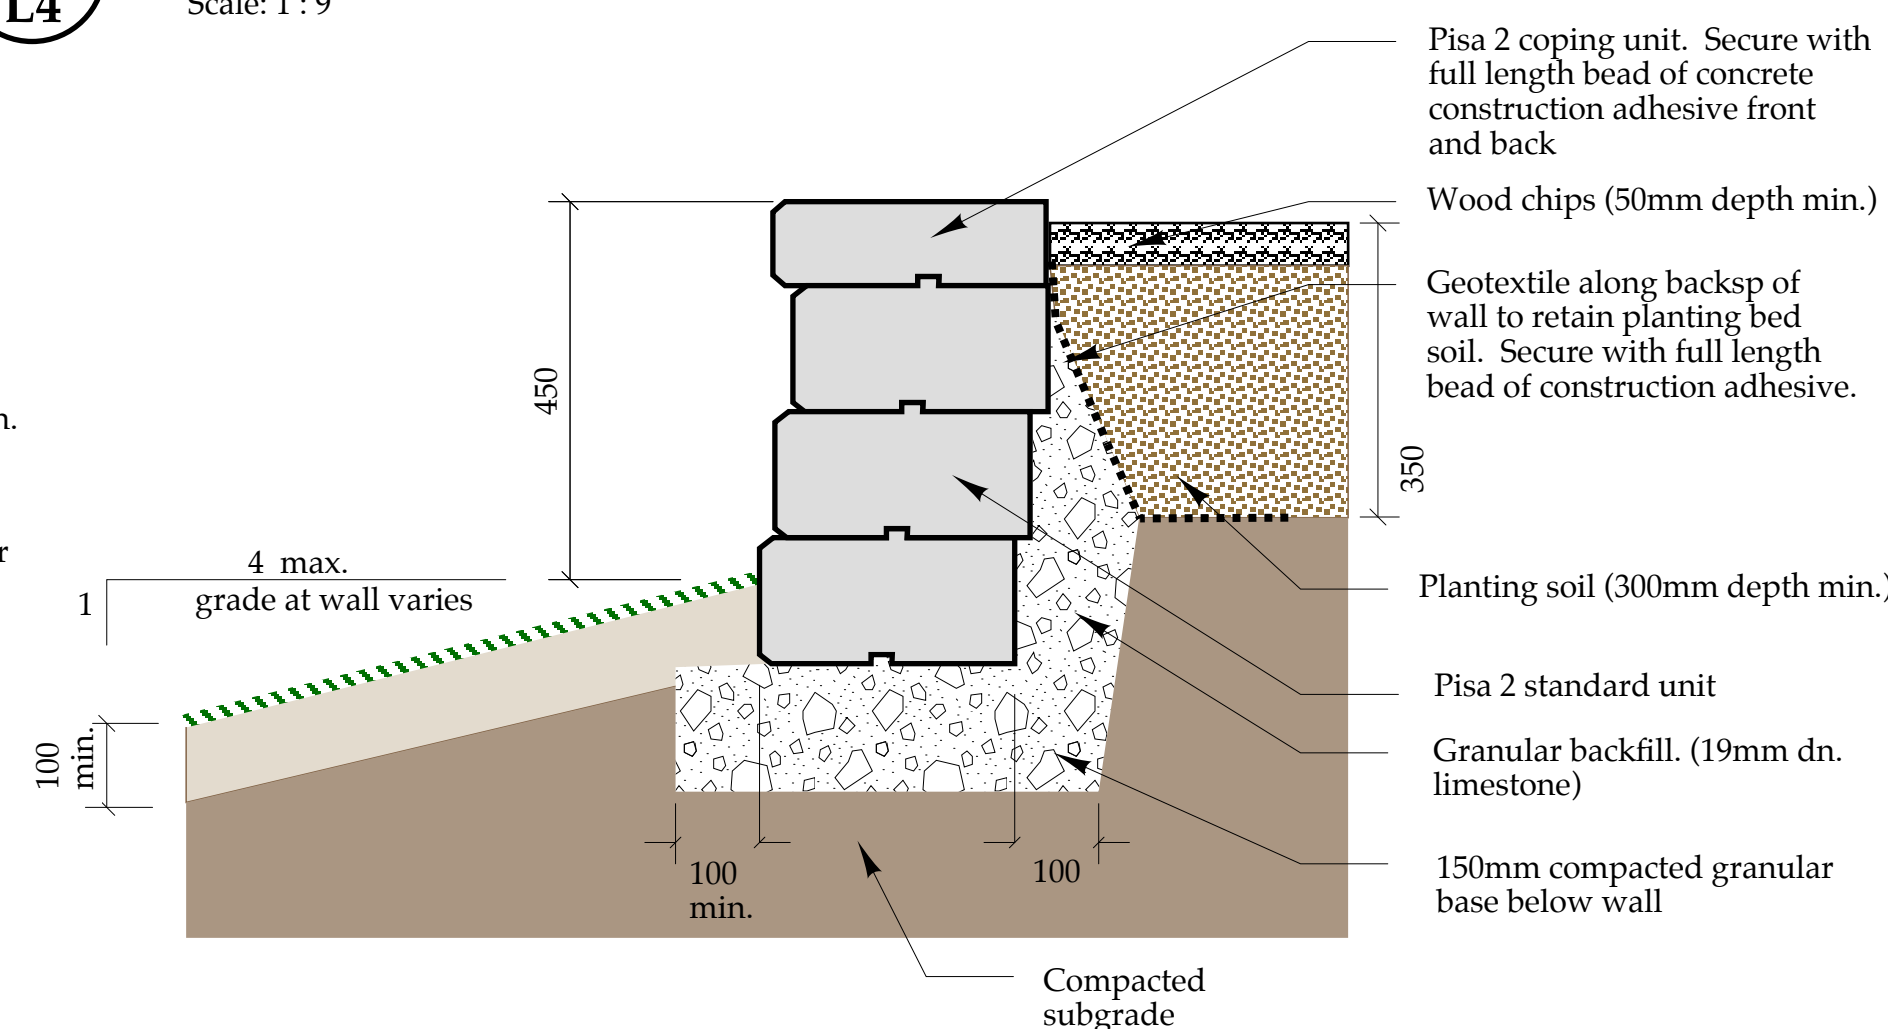

**5**  
L4 Retaining Wall Section  
Scale: 1:9

**GRANT GOLF**

Golf Course Planning • Design • Construction Management  
Winnipeg, Manitoba R3R 3B1  
Ph: (204) 229-2419 • Email: grantgolf@mac.com

Project: Crescent Drive Golf Course  
781 Crescent Dr., Winnipeg, MB.  
Drawing Title: Planting Bed Construction Details

Notes: Bid Opportunity 439-2015

Scale: As noted  
North:

Drawn: TK  
Checked: DG  
Proj. No.: 14.09  
Date: January 11, 2016  
Revisions: April 27, 2016

Drawing No.: L4