

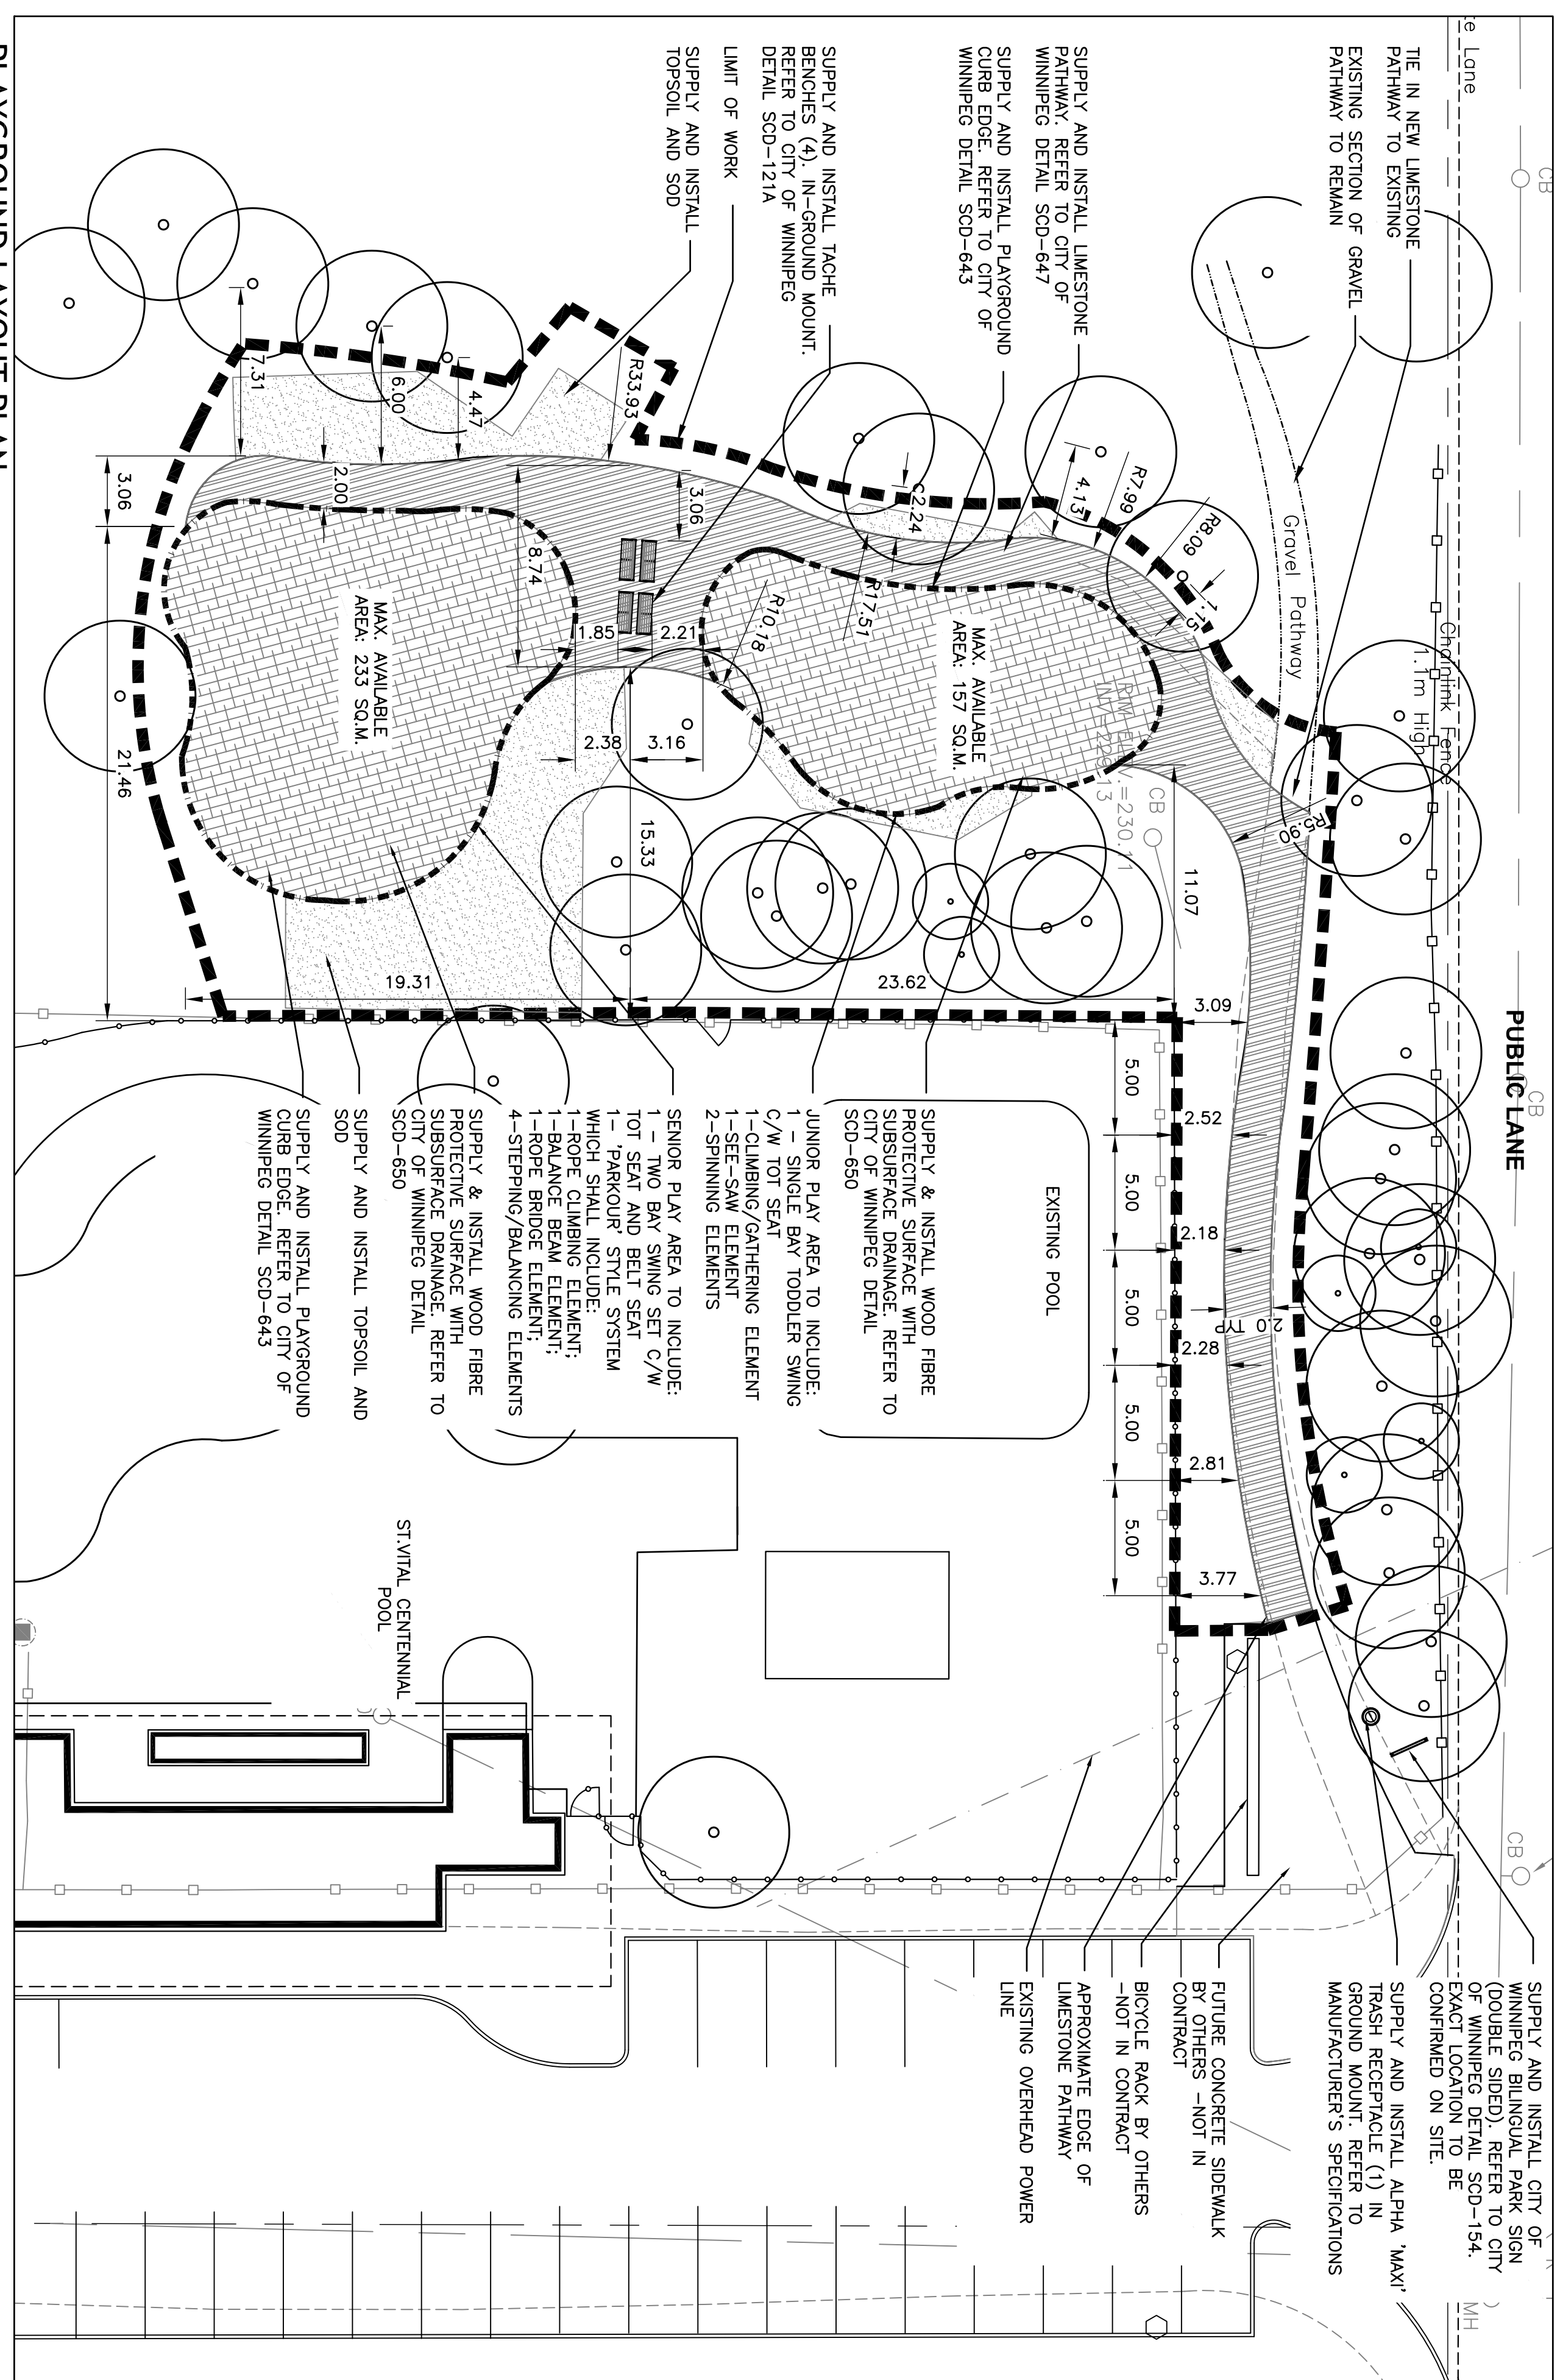


PLAYGROUND KEY PLAN
SCALE: NTS

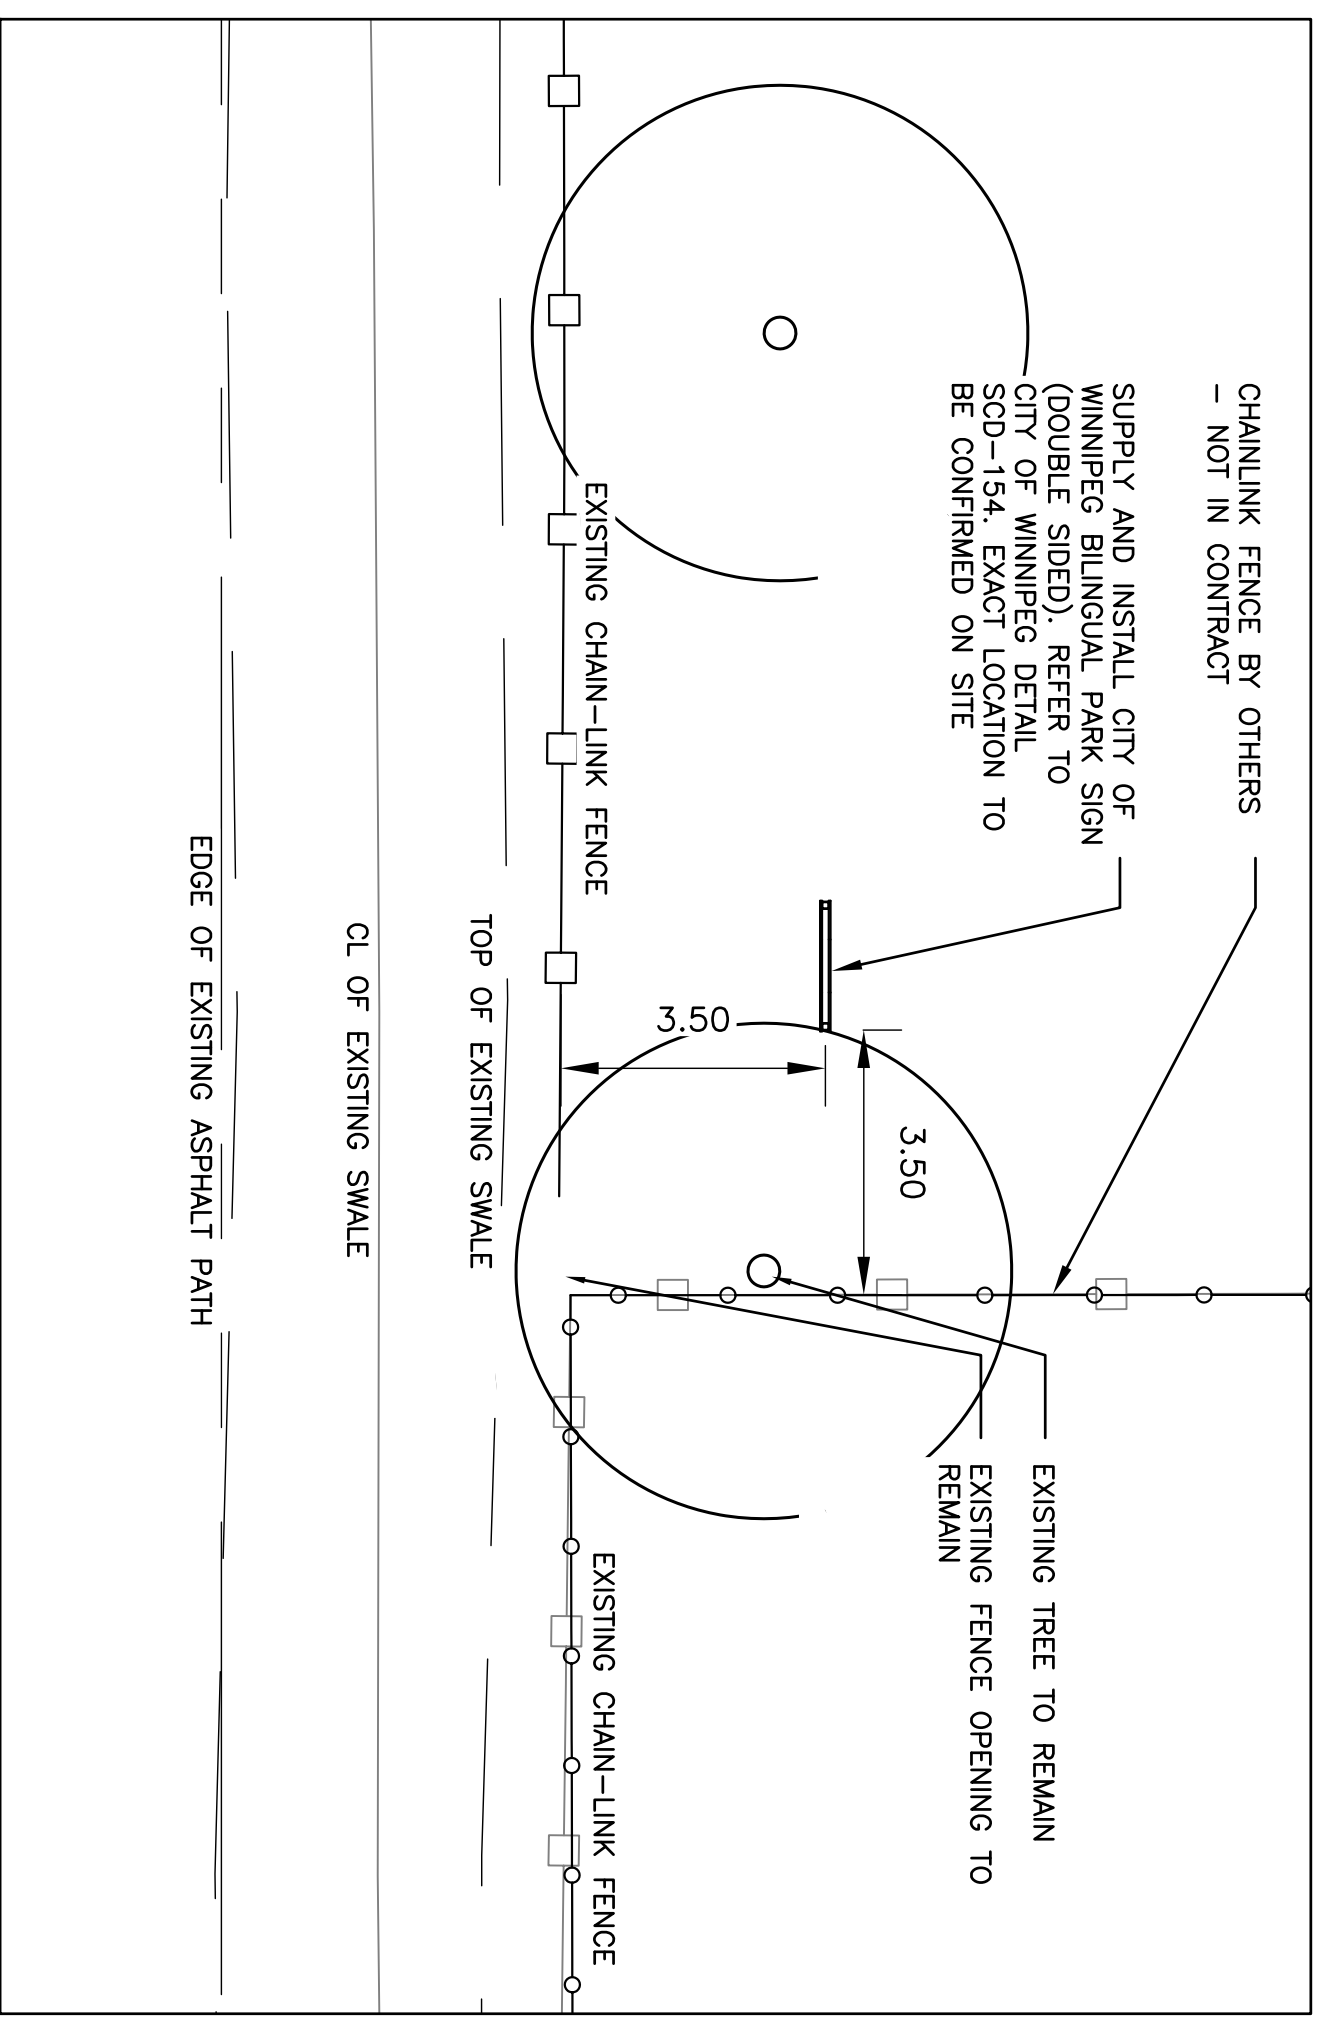

PLAYGROUND LAYOUT PLAN
SCALE: 1:200

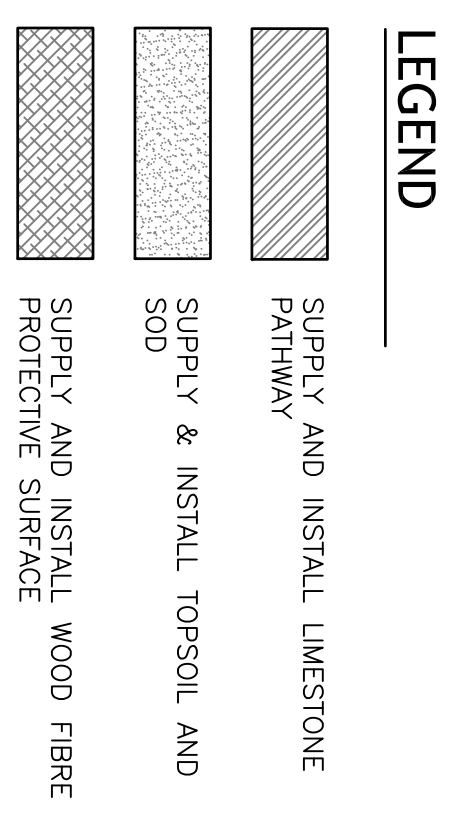

WEST ENTRY SIGN LOCATION - ENLARGEMENT PLAN
SCALE: 1:100

GENERAL NOTES

- CONTRACTOR TO CONFIRM ALL DIMENSIONS AND REPORT ANY DISCREPANCIES TO CONTRACT ADMINISTRATOR PRIOR TO CONSTRUCTION.
- SITE SURVEYS AVAILABLE ON REQUEST.
- ANY CONSTRUCTION OR REMOVALS MUST BE APPROVED BY THE CITY OF WINNIPEG.
- ALL DIMENSIONS ARE IN METRIC UNLESS OTHERWISE NOTED.
- REFER ALSO TO WRITTEN SPECIFICATIONS.
- USE SPECIFIED BACKFILL IN ALL TRENCHES RUNNING BELOW ALL STRUCTURES, PAVING, WALKWAYS, ETC.
- REFER TO GRADING PLAN FOR LOCATION OF ALL CURB CUTS, CATCH BASINS, ETC.
- ALL UTILITIES SHOWN FOR ILLUSTRATION ONLY. CONTRACTOR MUST CONTACT ALL UTILITIES REGARDING RULES FOR WORKING IN THE AREA OF THE UTILITIES PRIOR TO COMMENCEMENT OF ANY WORK. CONTRACTOR MUST CONFIRM LOCATION OF ALL UTILITIES PRIOR TO CONSTRUCTION.
- ALL EXISTING ROADS, SIDEWALKS, CURBS, FENCING, PAVING, SODDED BOULEVARD, AND APPROACHES, ETC. TO REMAIN TO BE PROTECTED DURING CONSTRUCTION TO THE CITY OF WINNIPEG STANDARDS AT THE OWNERS RISK.
- DAMAGED DURING CONSTRUCTION TO BE REPAIRED TO THE CITY OF WINNIPEG STANDARDS AT THE CONTRACTORS OWN COSTS.
- ALL EXISTING TREES, SHRUB BEDS, MULCH BEDS, AND SOD TO REMAIN TO BE PROTECTED DURING CONSTRUCTION TO THE CITY OF WINNIPEG STANDARDS. AREAS DAMAGED DURING CONSTRUCTION TO BE REPAIRED TO THE CITY OF WINNIPEG STANDARDS AT THE CONTRACTORS OWN COST.
- DISPOSALS AND ROUGH GRADING AS REQUIRED TO CONSTRUCT ALL WORKS AS SHOWN ON PLAN, DETAILS AND SPECIFICATIONS.
- LANDSCAPE CONTRACTOR TO COORDINATE ALL WORK WITH THE CITY OF WINNIPEG.
- FILL ALL HOLES AND LOW AREAS TO DESIGN SUBGRADE WITH COMPACTED FILL (SUITABLE TO SURFACE FINISH). FOR SODDED/PLANTED AREAS USE PAVED AREAS USE COMPACTED GRANULAR BASE (REFER TO SPECIFICATIONS).



McGowan Russell
City of Winnipeg
KING GEORGE V
PLAYGROUND UPGRADES

ISSUED FOR REVIEW	DATE	BY
90% CITY REVIEW	JULY 17 2015 AM	AH
100% CITY REVIEW	JUNE 17 2015 AM	AH

No.	Revisions	Date	By
08-06-15	AS NOTED		AH

Designed By	Drawn By	Checked By
AH	QL	AH

Sheet Title
LAYOUT PLAN

Project No. 15-031
Drawing No. L1.1