




A1 SIZE - 594mm x 841mm

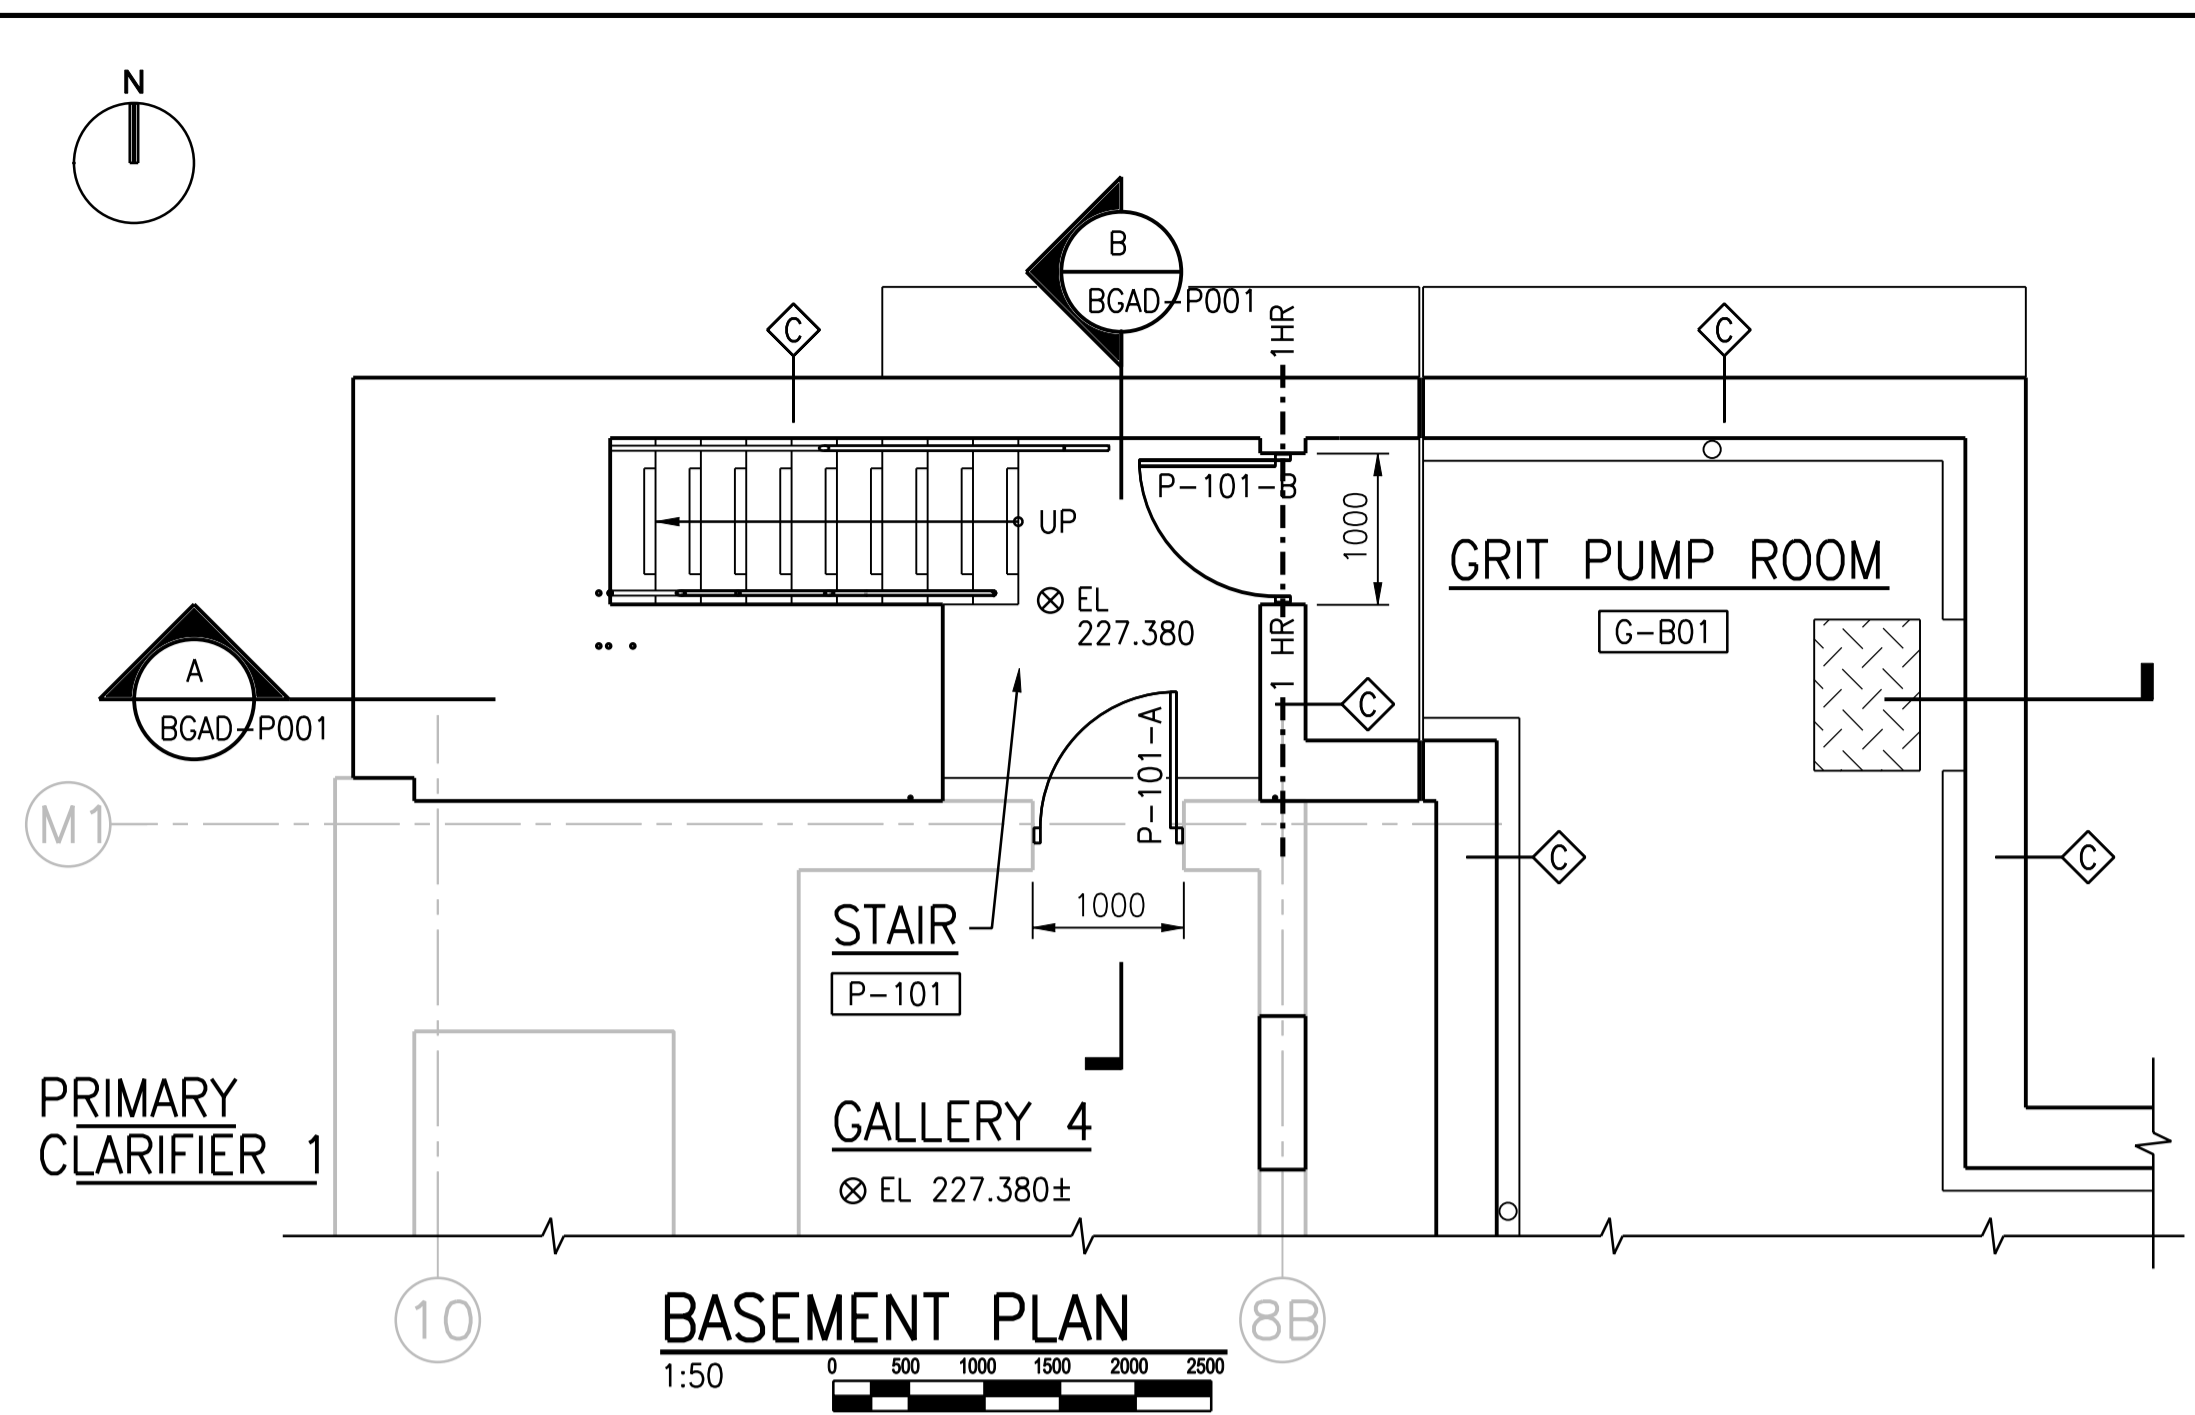


BASEMENT PLAN
1:50

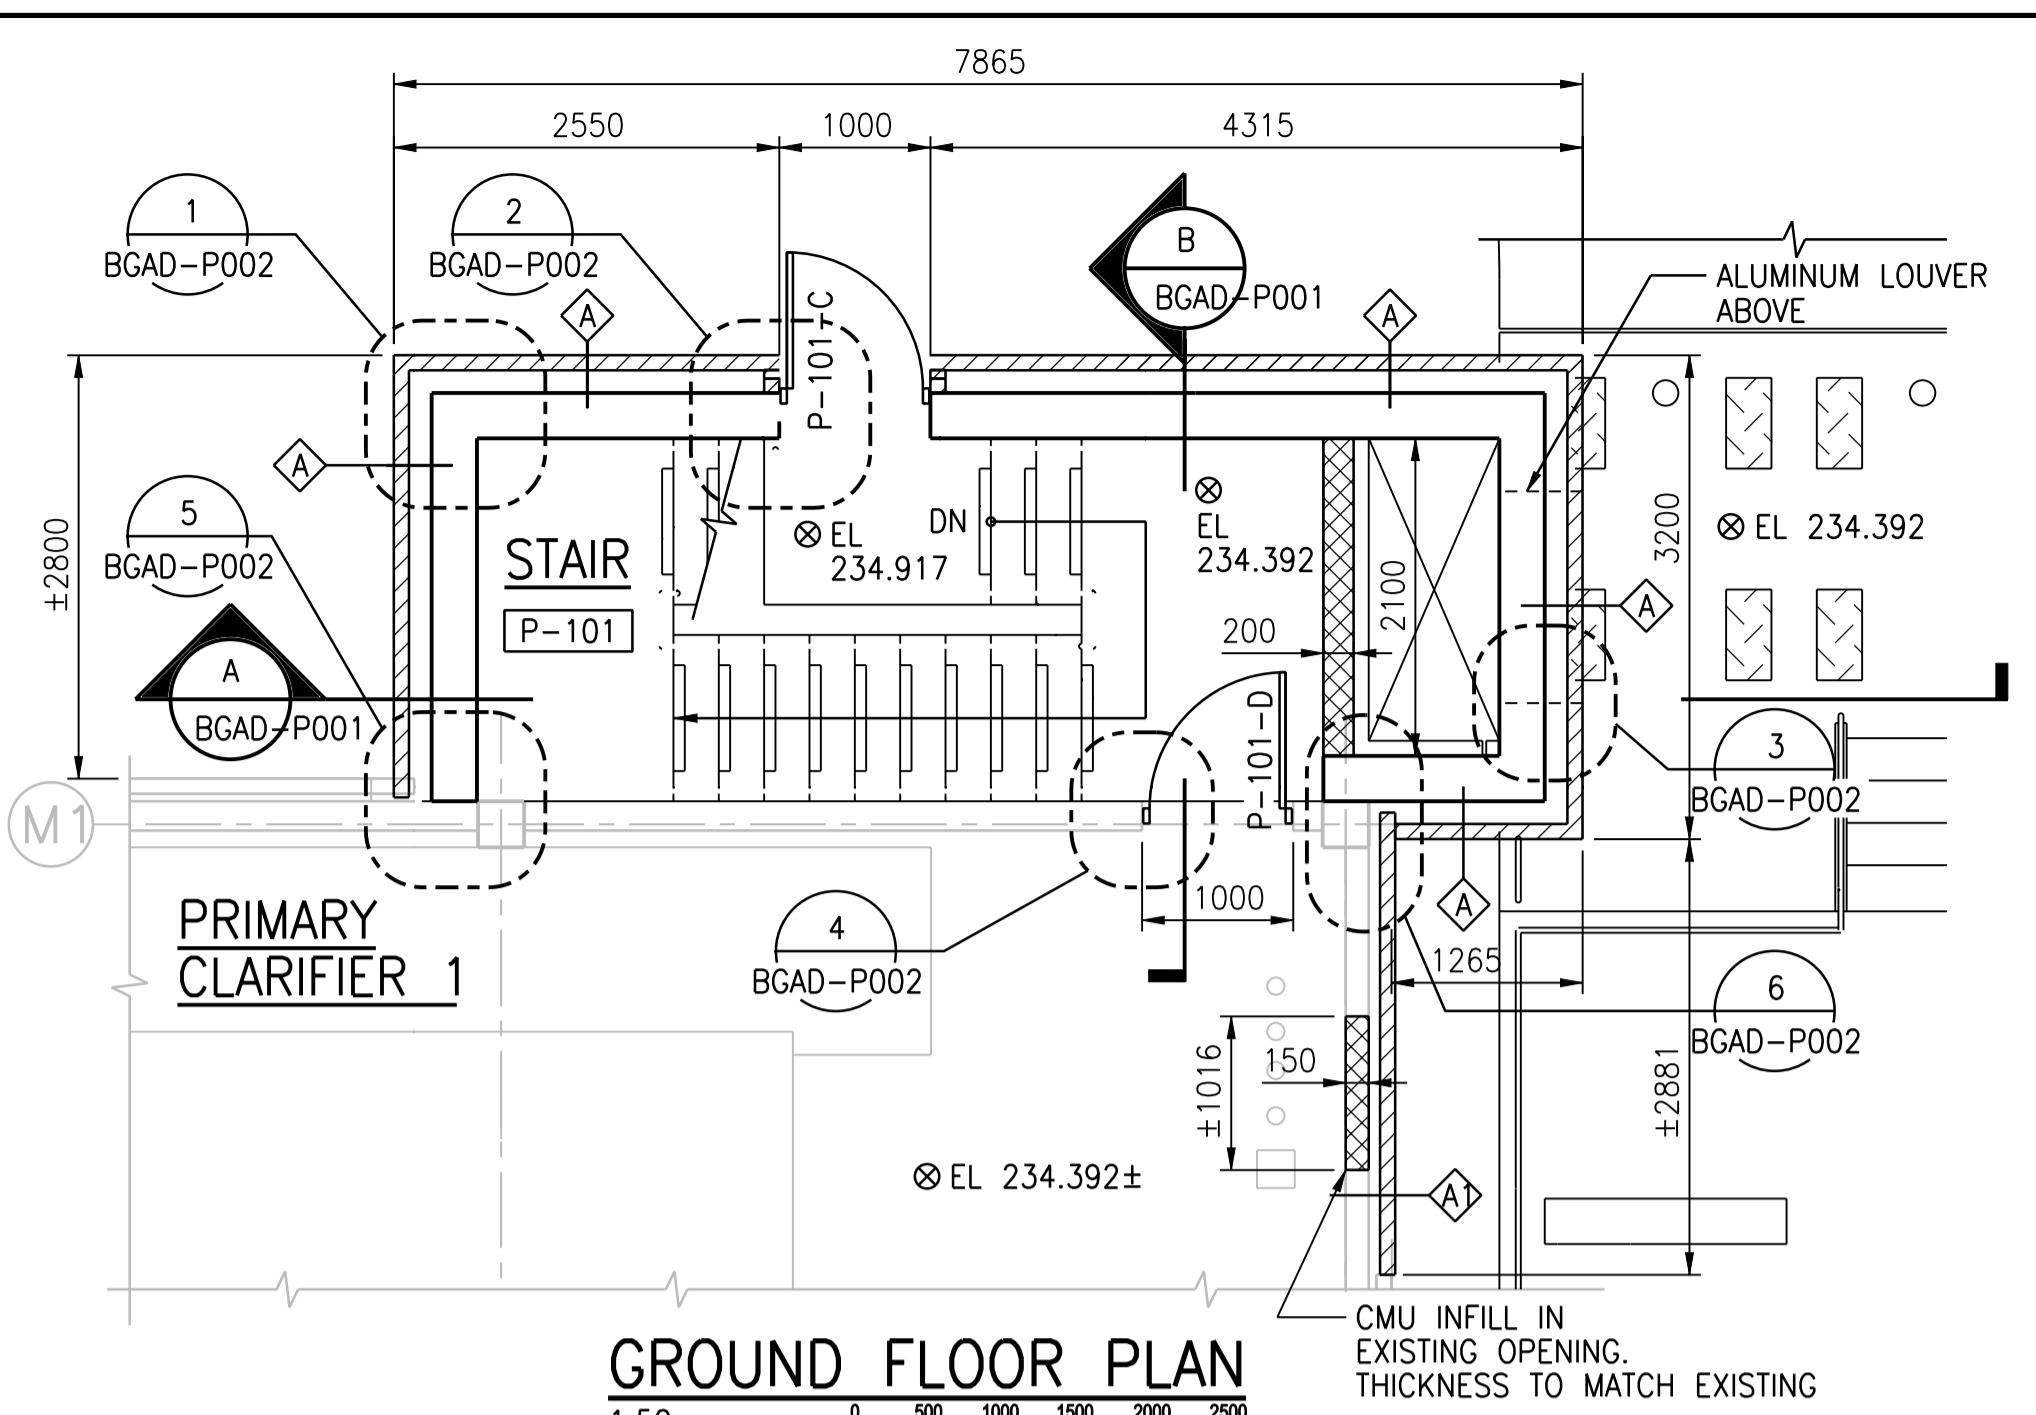


GROUND FLOOR PLAN
1:50

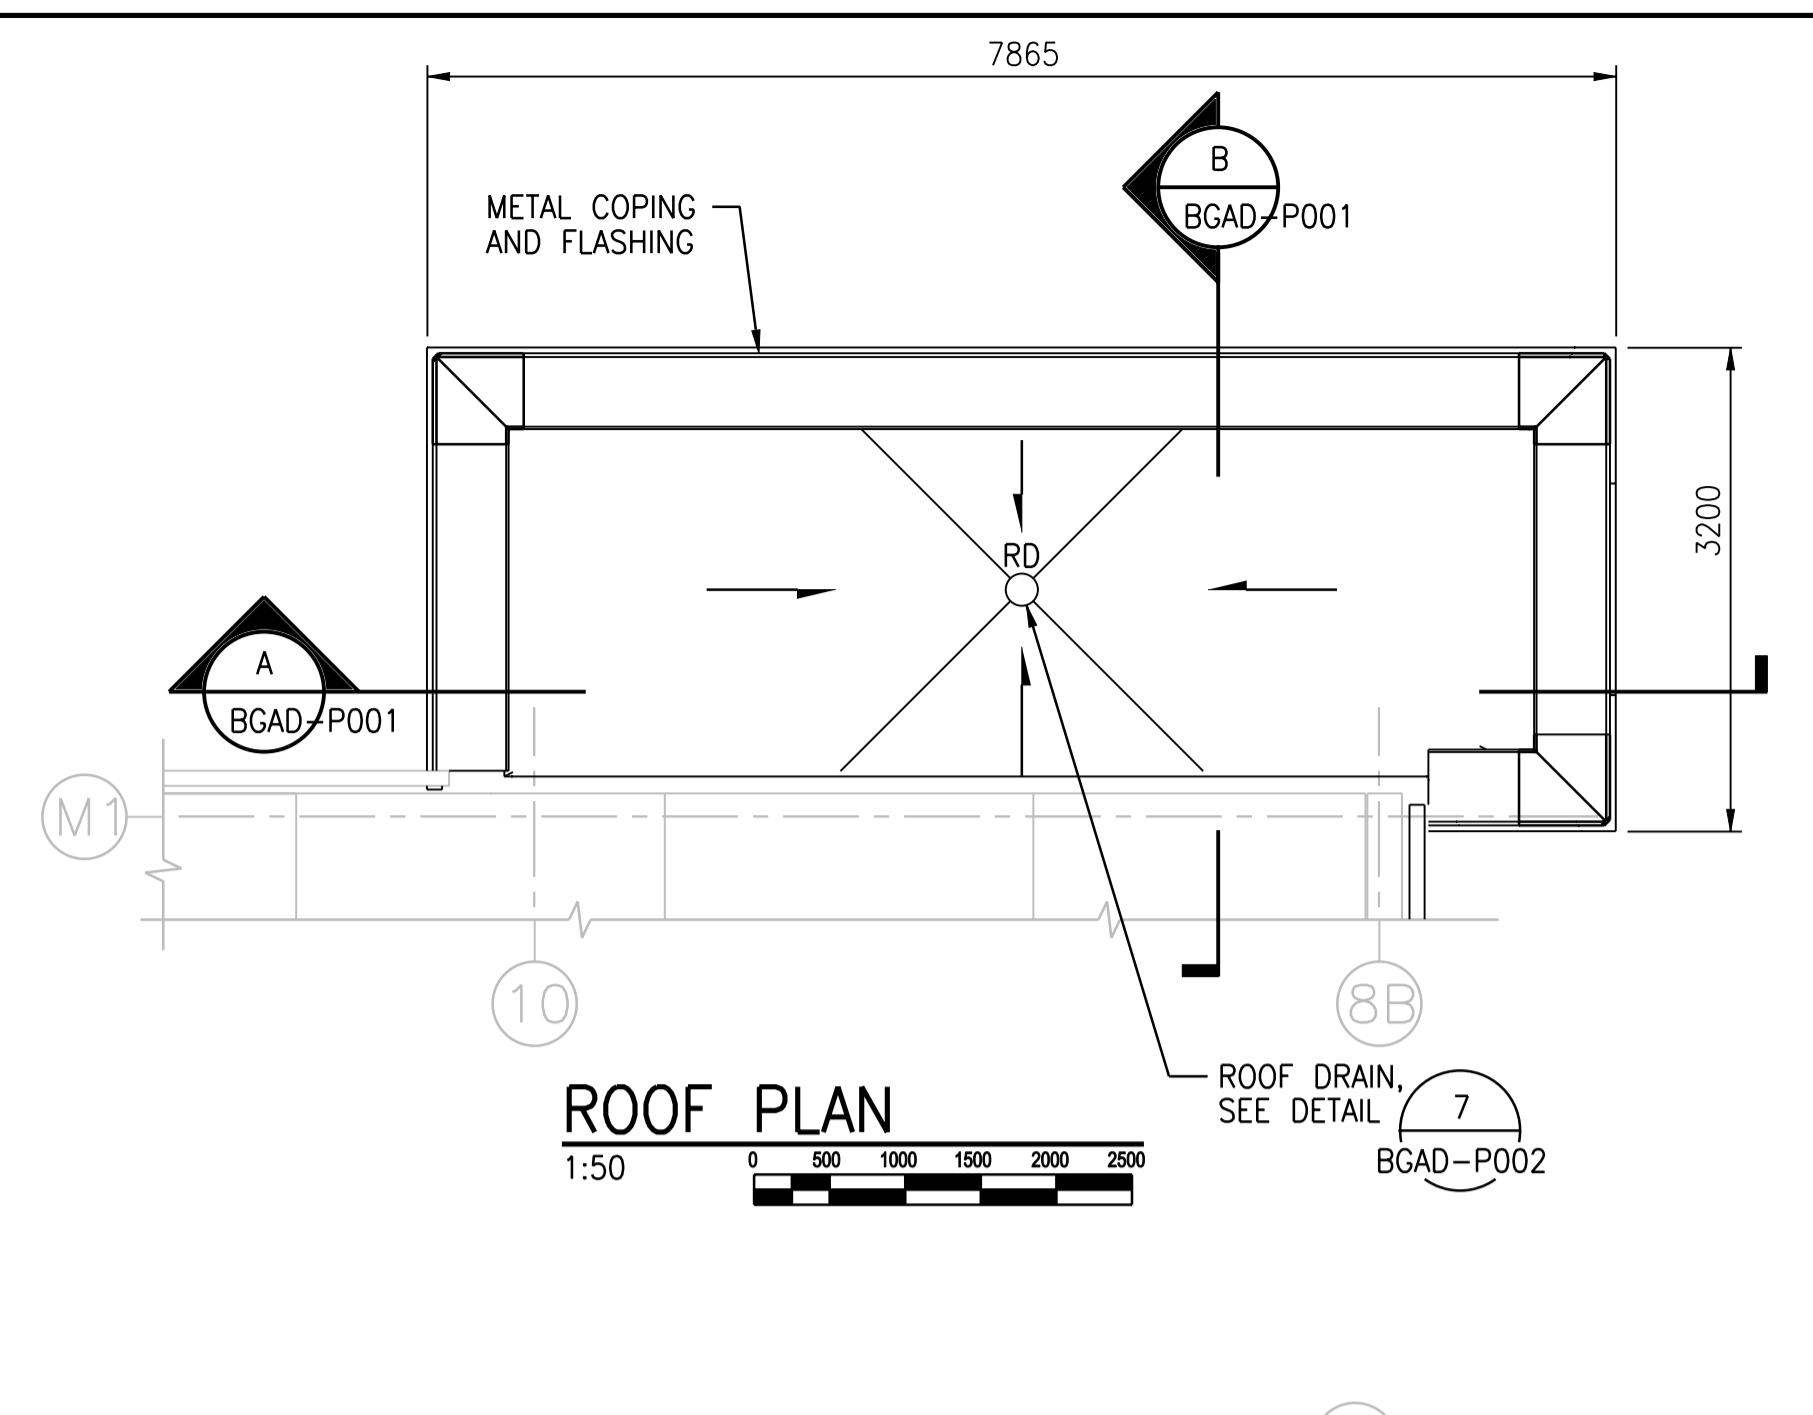


ROOF PLAN
1:50

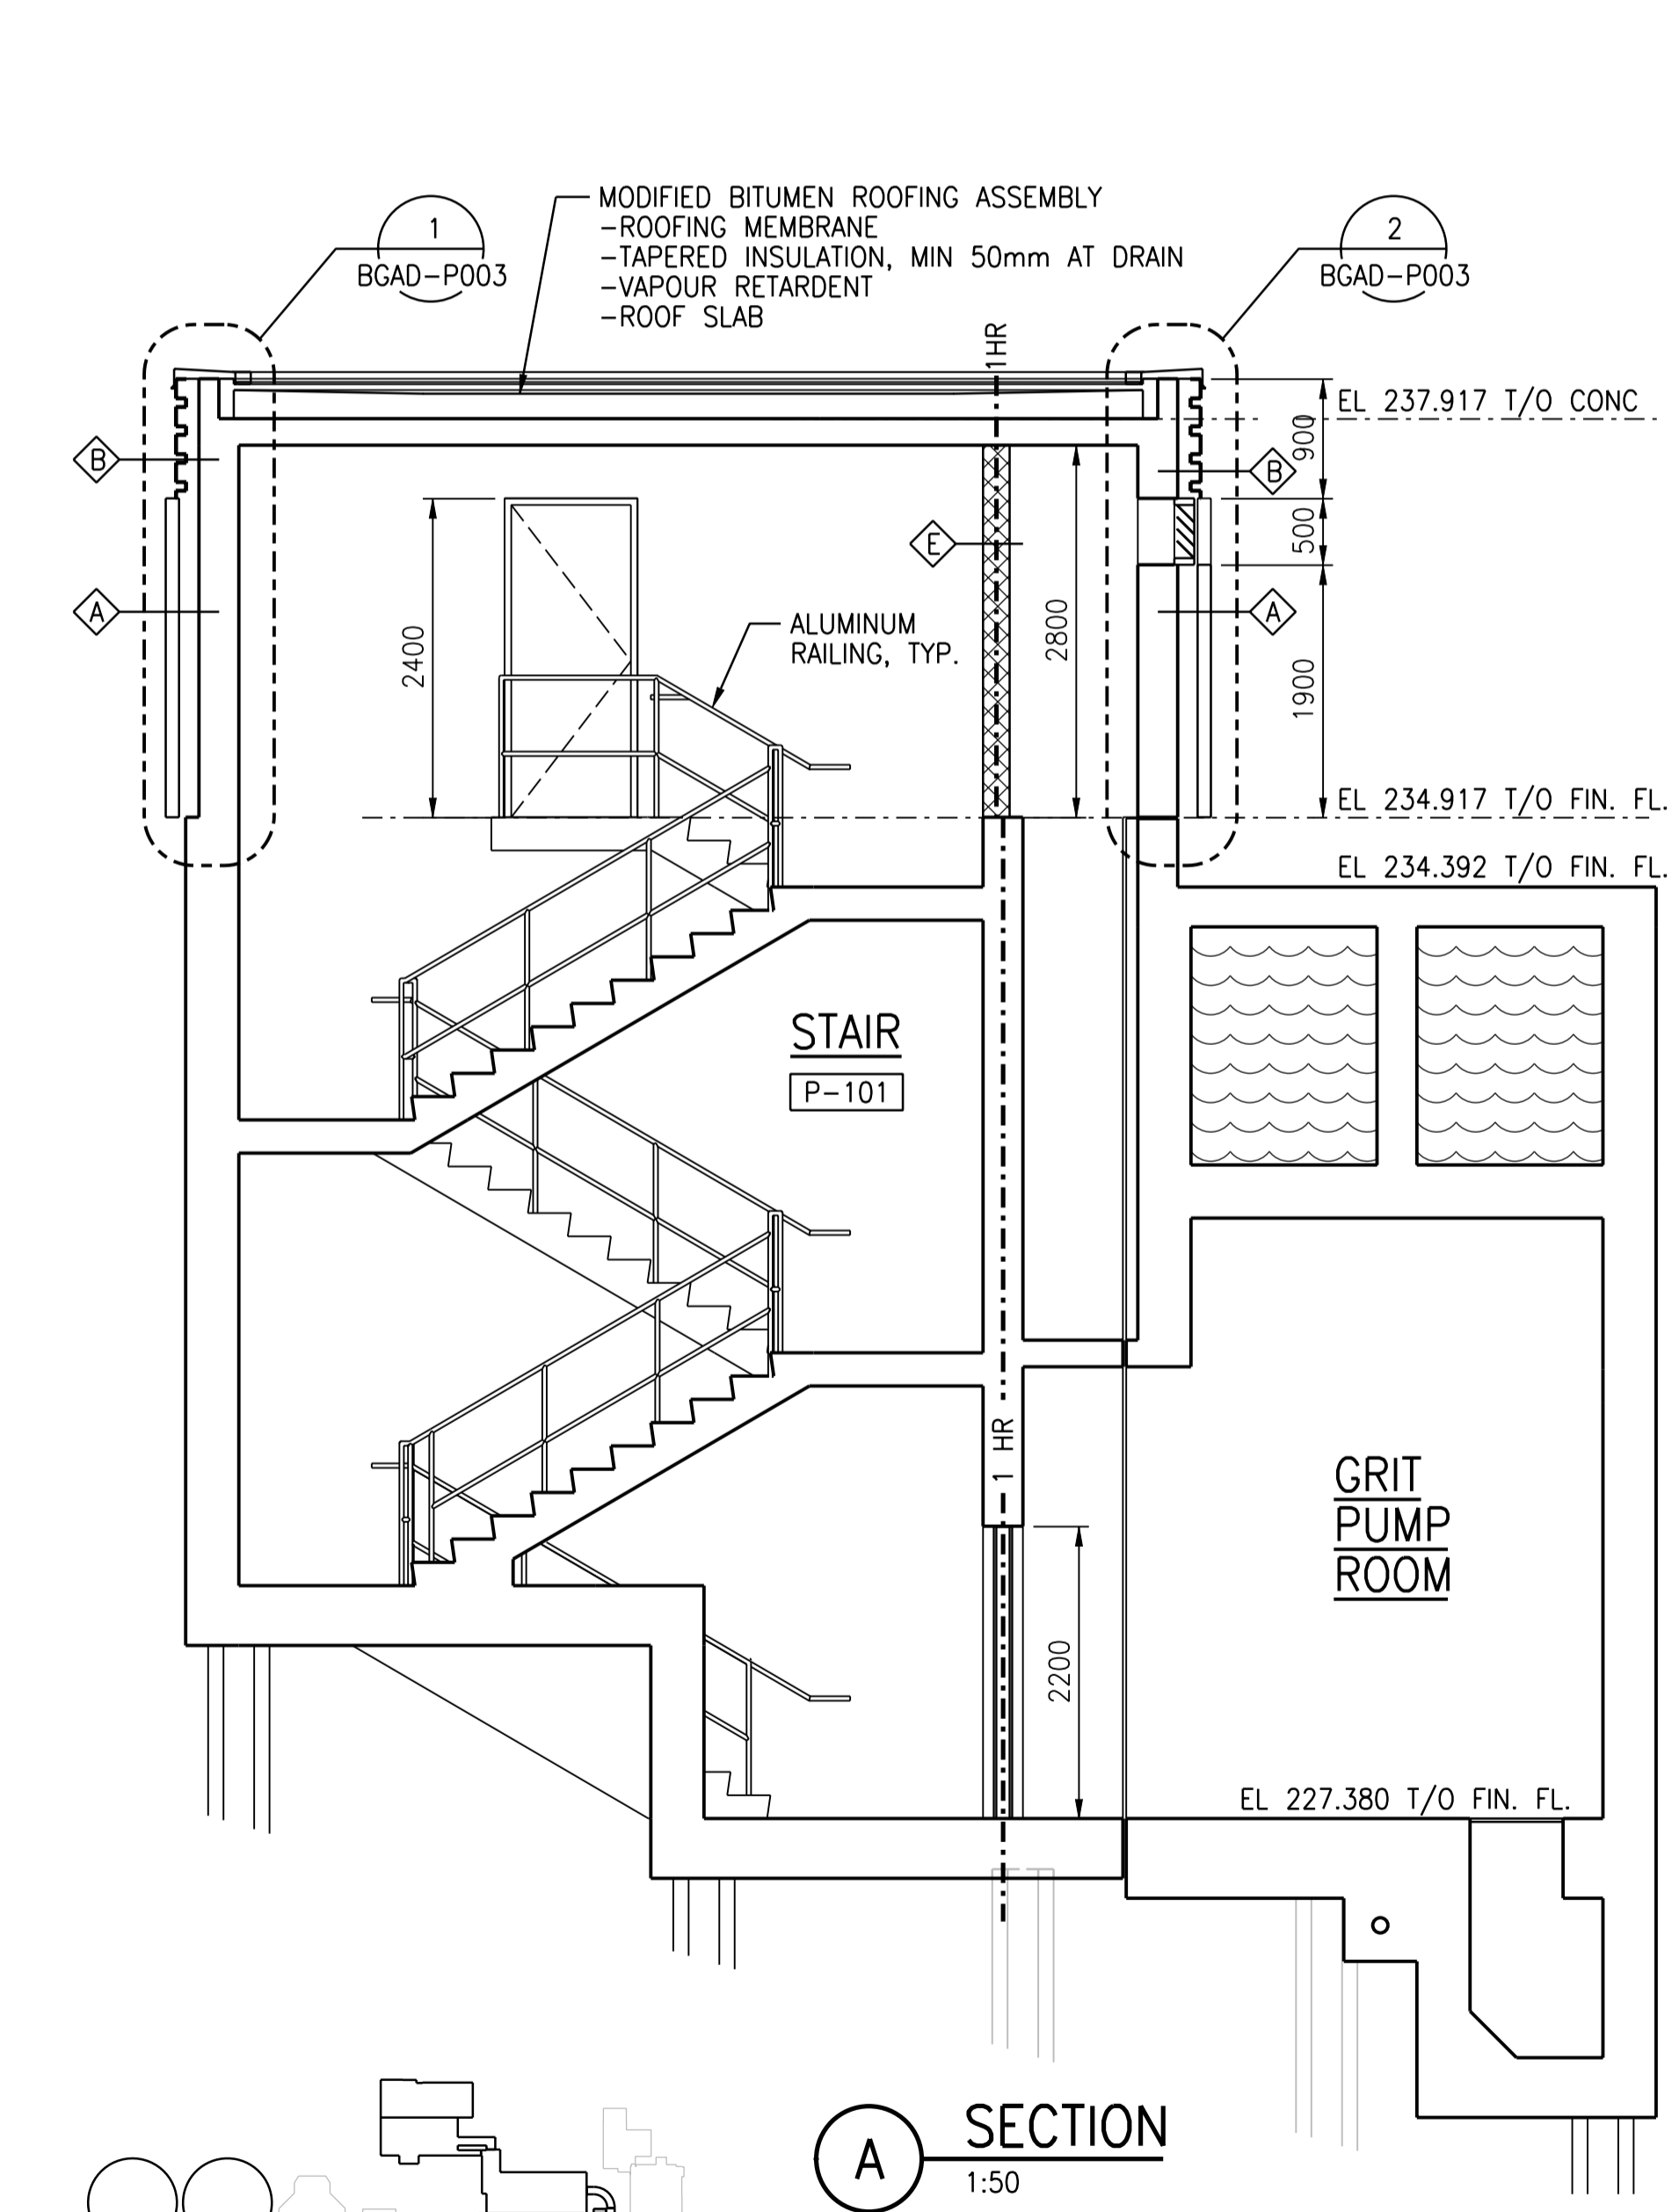


A SECTION
1:50

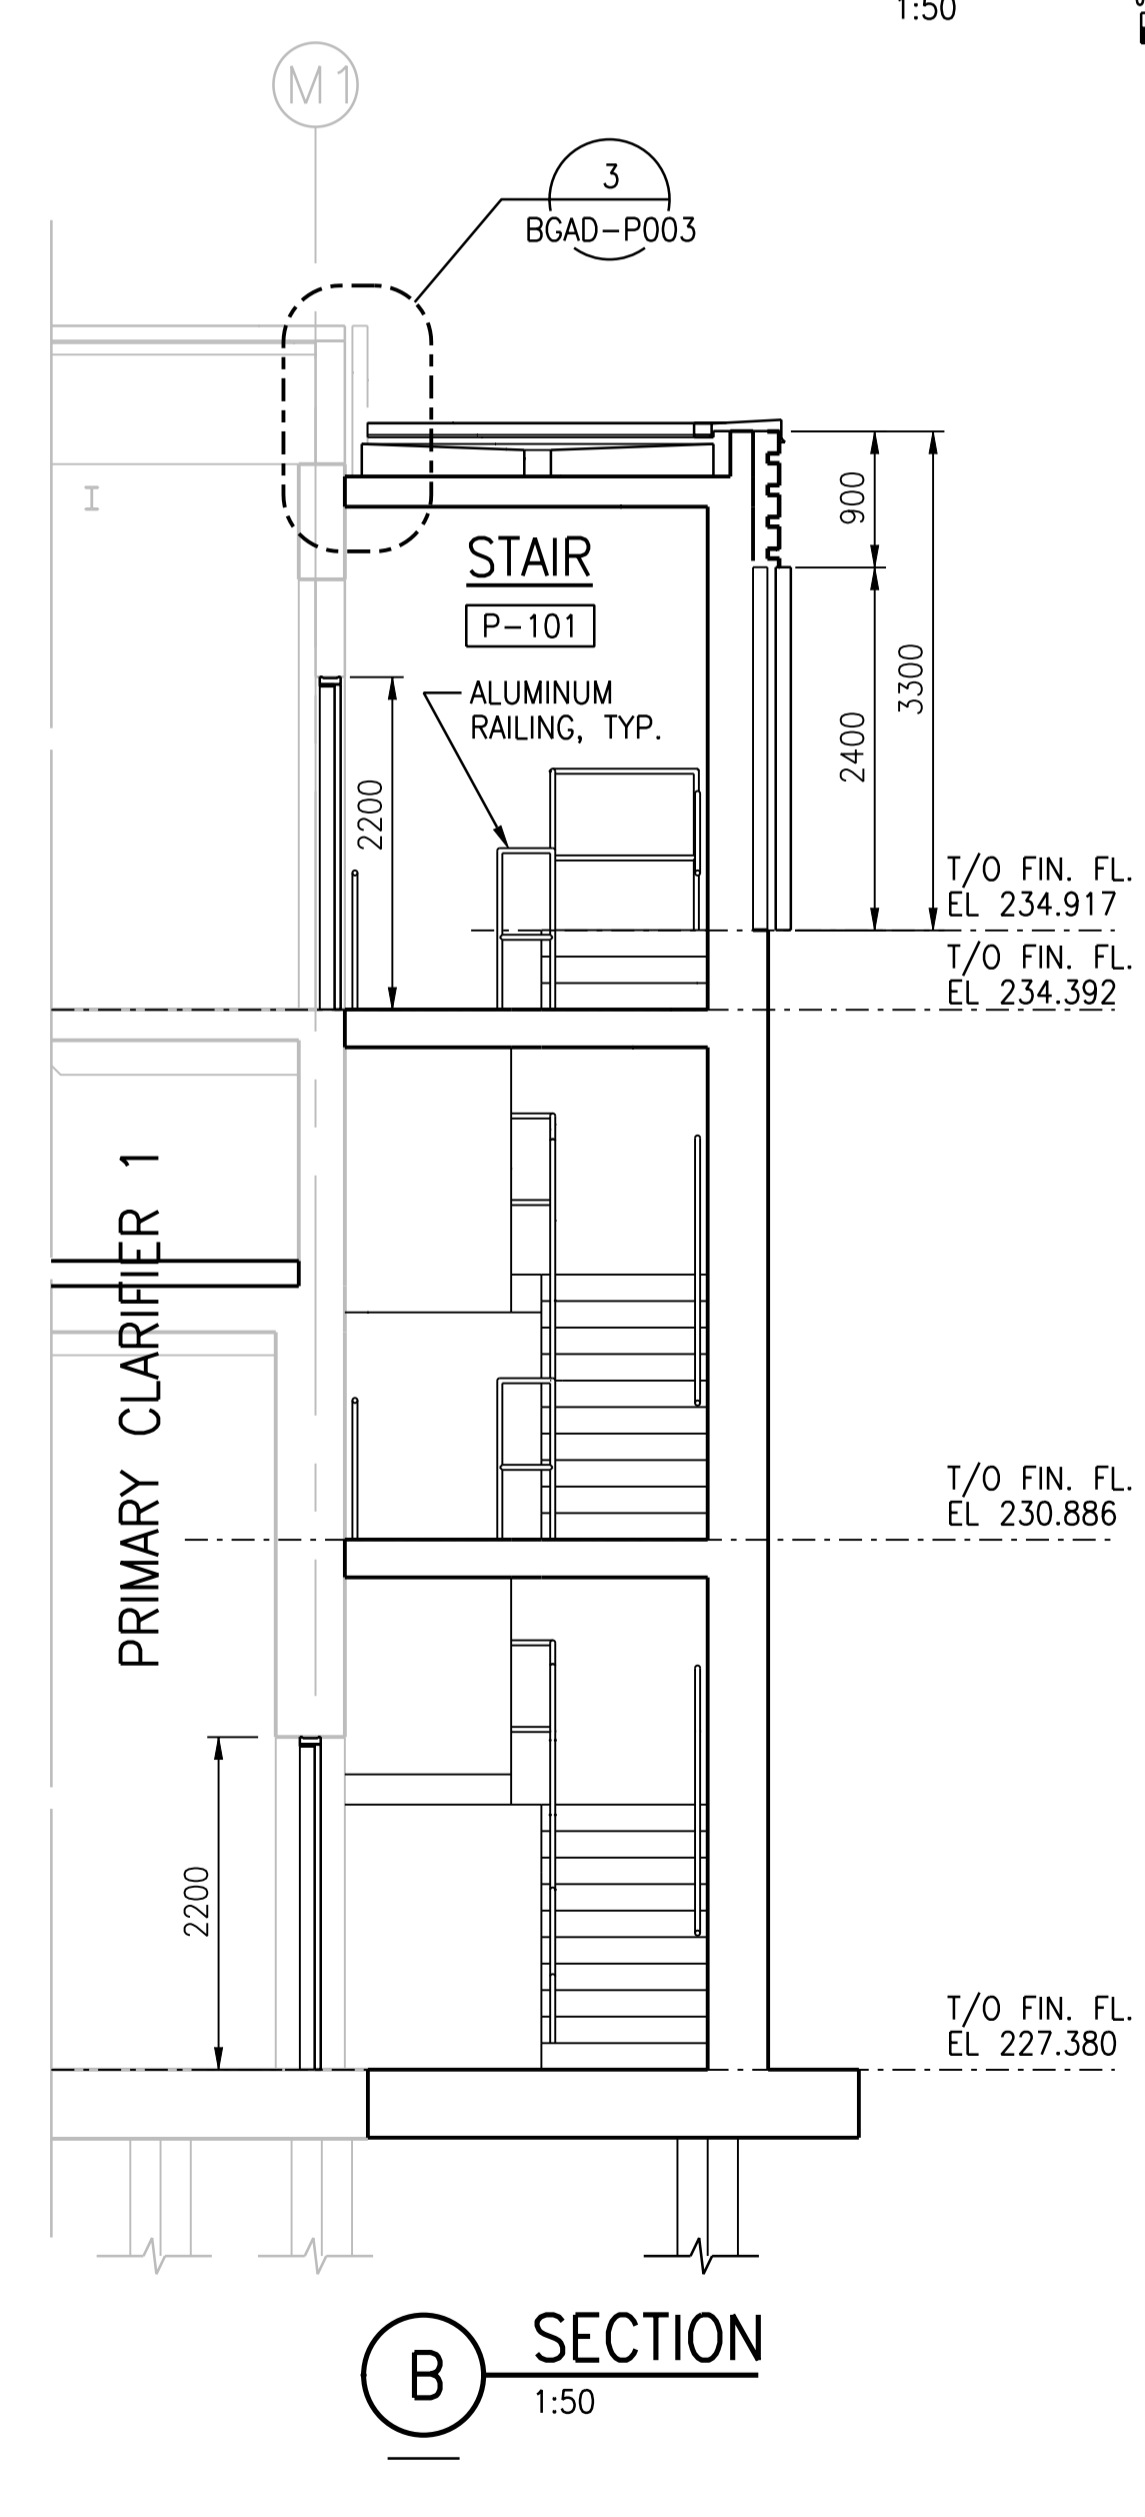


B SECTION
1:50

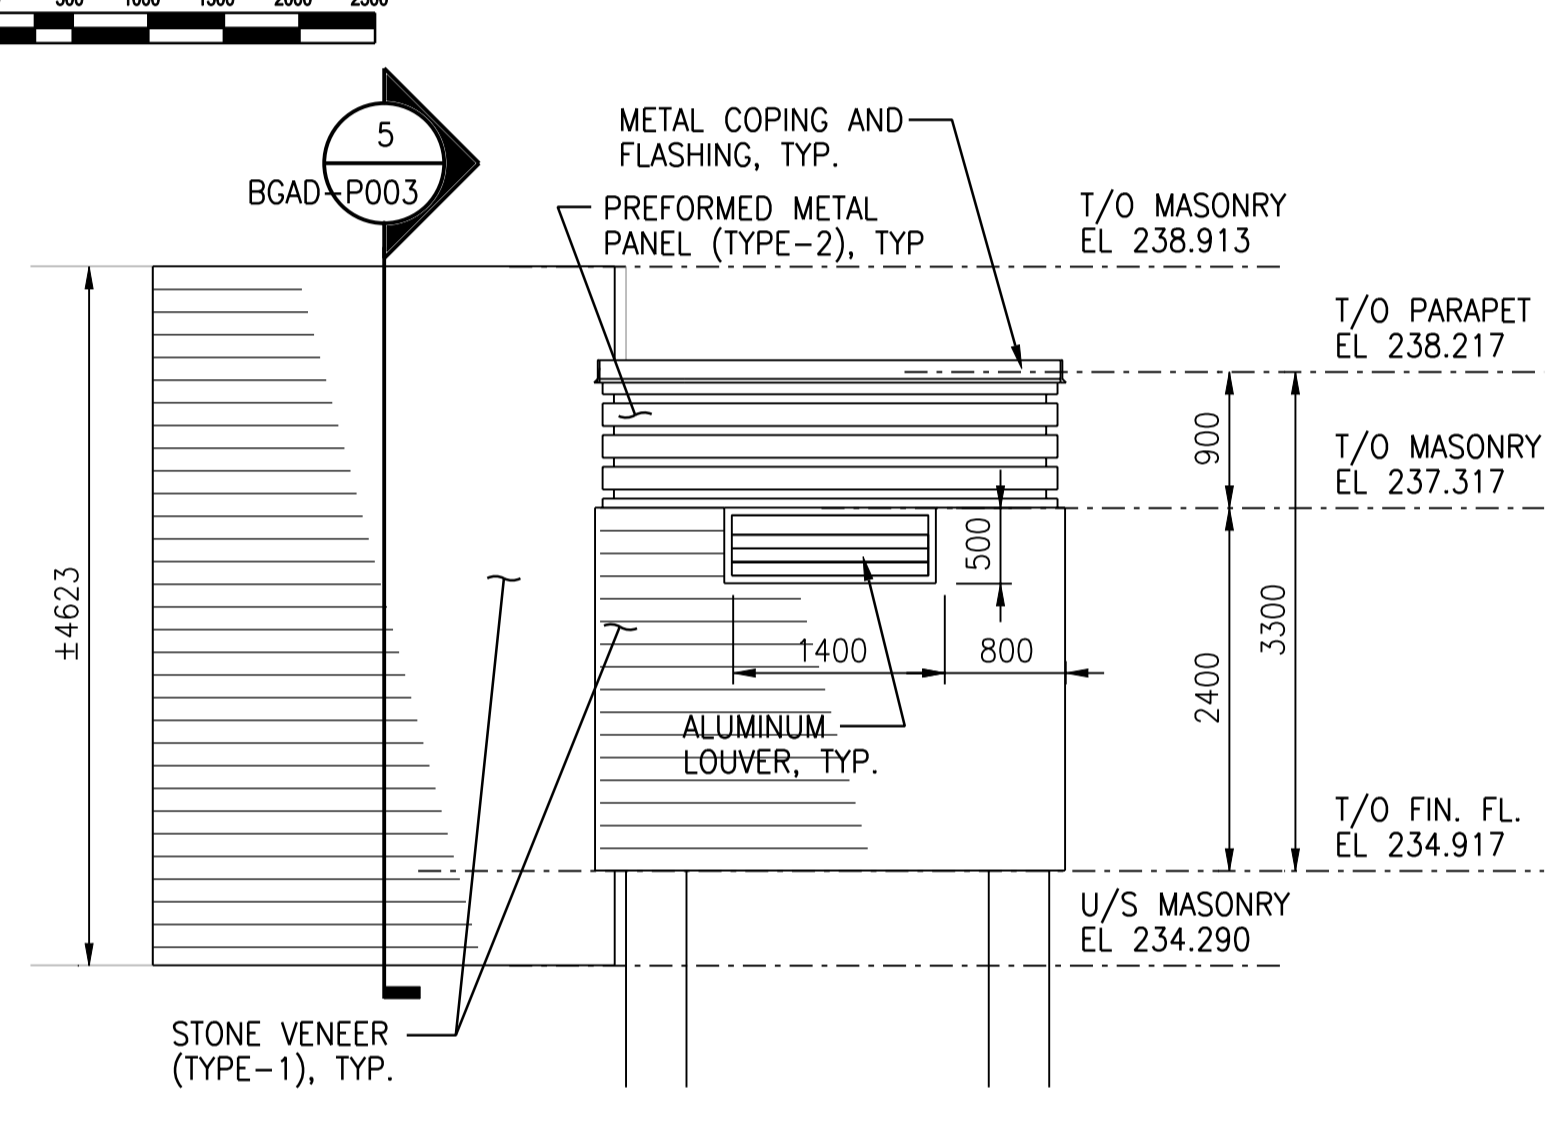


EAST ELEVATION
1:50

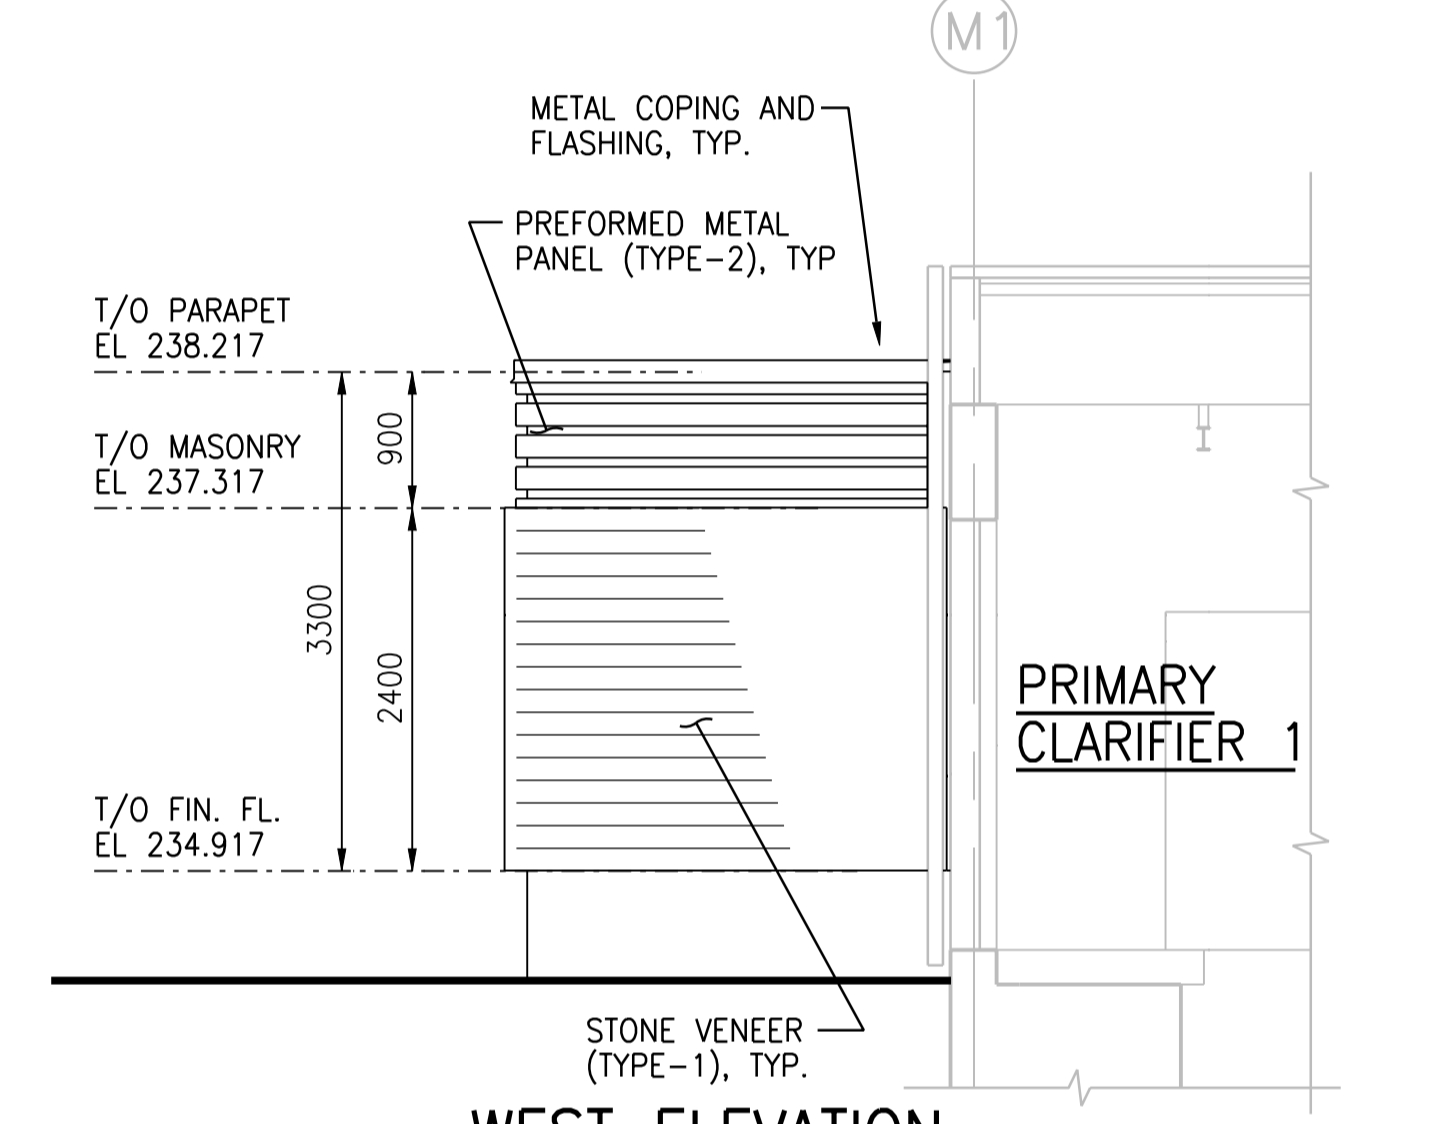

WEST ELEVATION
1:50

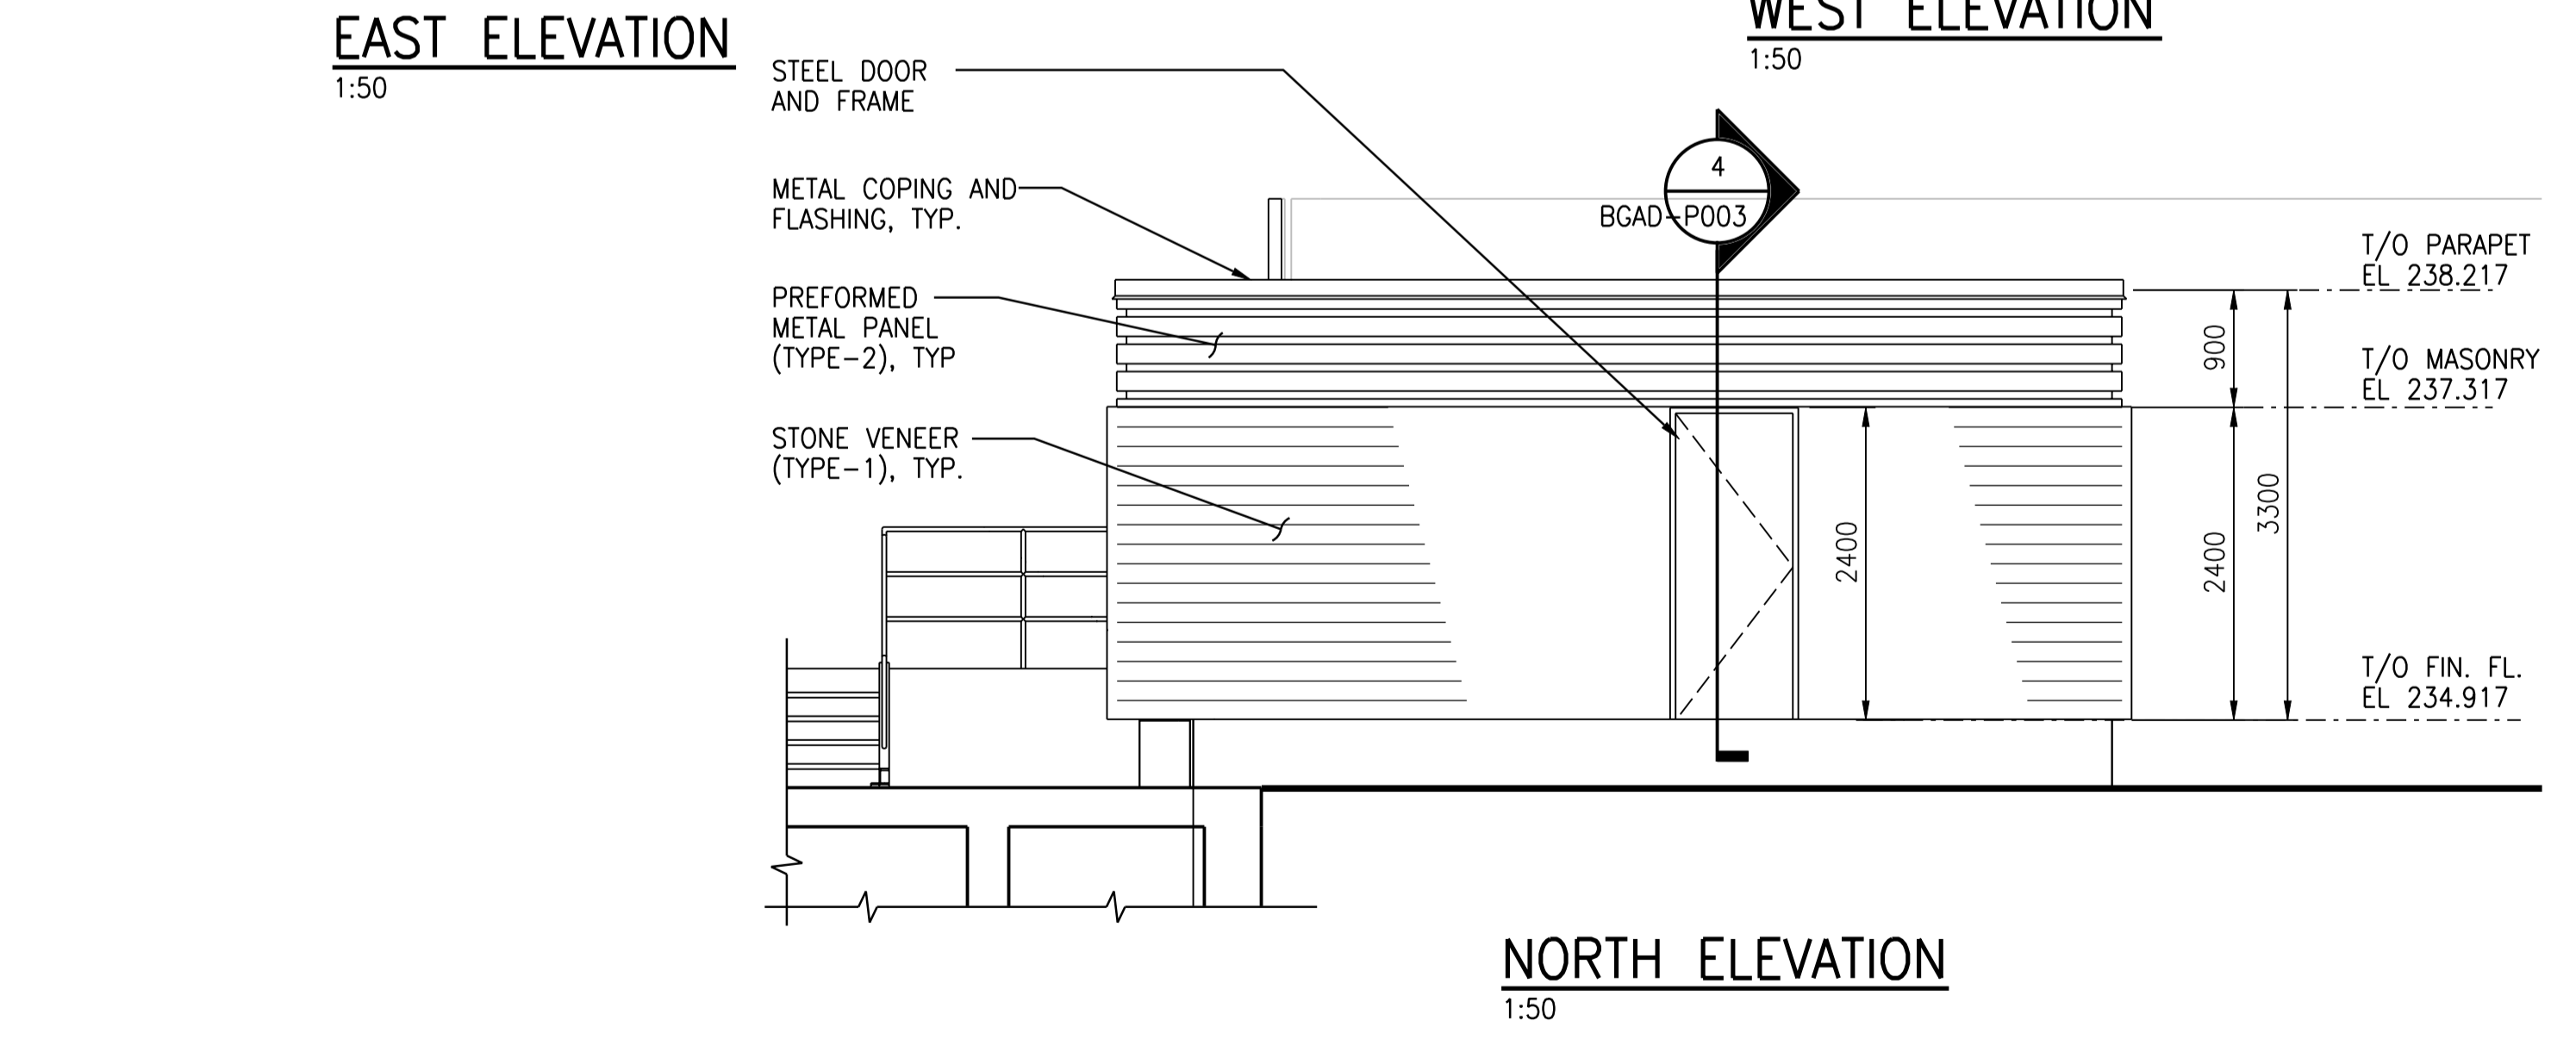

NORTH ELEVATION
1:50

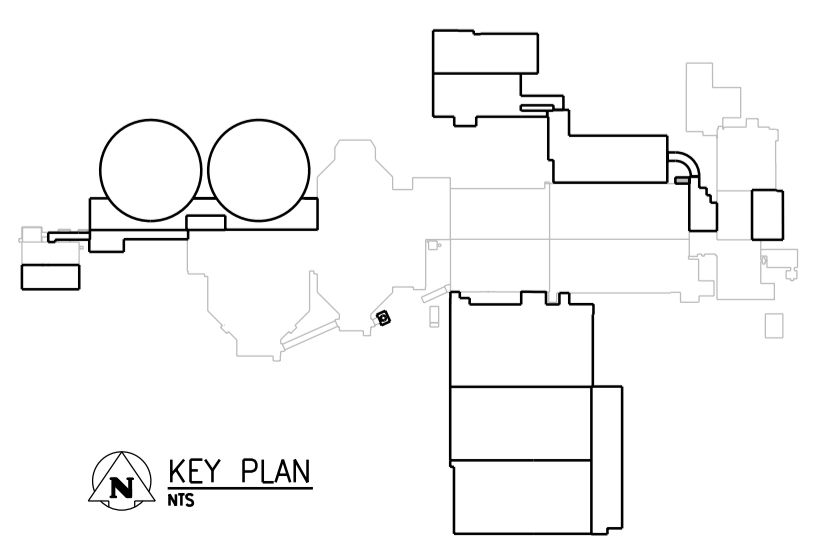


KEY PLAN

APEGM
Certificate of Authorization
CH2M HILL Canada Ltd.
No. 1441

00	ISSUED FOR TENDER	08/2015	N.B.	J.C.
NO.	REVISIONS	DATE	DESIGN	CHECK

CH2MHILL.
SNC-LAVALIN
DESIGNED BY: R. ZAKKO
DRAWN BY: J. LIN
SCALE: 1:50
DATE: 2015/08/13
CONSULTANT NO.: 474248

CHECKED BY: B. KOLIS-HUPA
APPROVED BY: J. CHENG
ISSUED FOR CONSTRUCTION BY: T. TURZAK
DATE: 2015/08/13

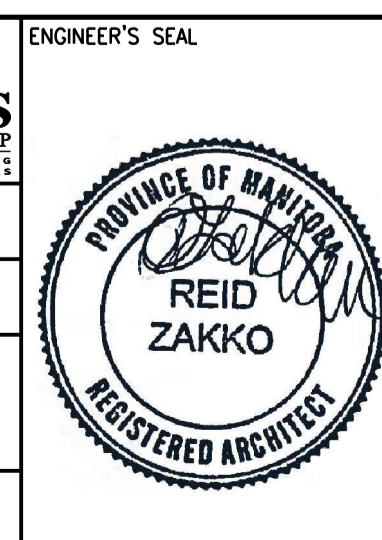

THE CITY OF WINNIPEG
Winnipeg WATER AND WASTE DEPARTMENT
SOUTH END WATER POLLUTION CONTROL CENTRE
SEWPPCC UPGRADING/EXPANSION PROJECT
BUILDING
PRIMARY CLARIFIERS
PLANS AND SECTIONS

CITY DRAWING NUMBER: 1-0102-BGAD-P001
SHEET: 00
REV: 00
SIZE: A1