



NOTES :

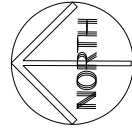

Address 141 REGENT AVE. Project No. Description MAIN FLOOR PLAN Date 2016.01.13 File Name 0141RG01

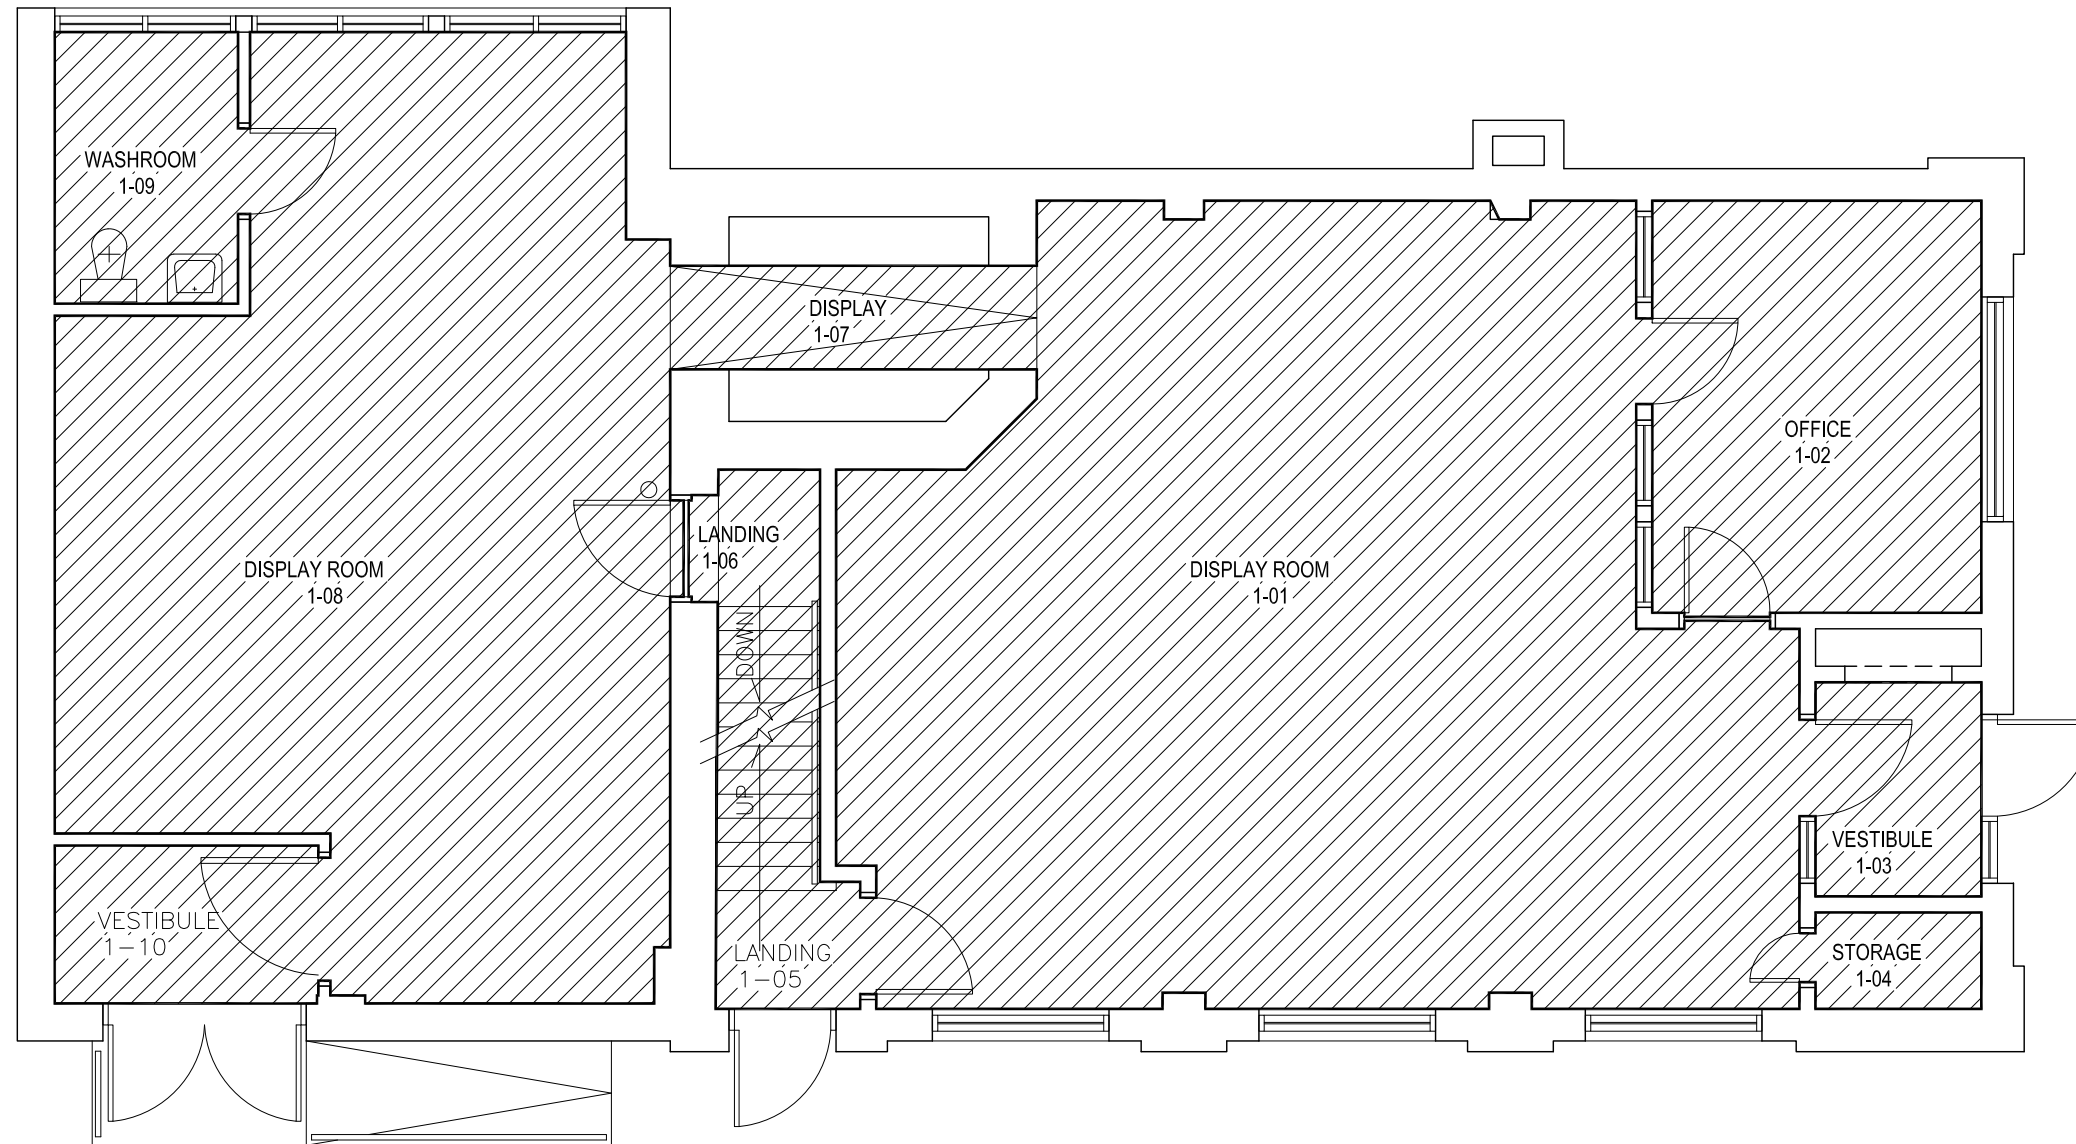

MAIN FLOOR PLAN

AREAS TO CLEAN = 1,478 sq.ft.

FLOOR PLAN UPDATED AUG. 11/94

NO.	REVISION/DESCRIPTION	BY	DATE
SEALS			

DRAWN BY TC	CHECKED BY	APPROVED
DATE 2016.01.13	USER APPROVAL	



THE CITY OF WINNIPEG
PLANNING, PROPERTY AND
DEVELOPMENT DEPARTMENT
3-65 GARRY STREET
R3C 4K4

PROJECT

141 REGENT AVE.
TRANSCONA MUSEUM

SHEET TITLE
MAIN FLOOR PLAN
AREAS TO CLEAN

0141RG01

SCALE NOT TO SCALE	PROJECT NO.	SHEET NO. A1
-----------------------	-------------	--------------