



ADDRESS: 185 KING STREET PROJECT No: SHEET TITLE: FOURTH FLOOR PLAN DATE: 2016.01.14 FILE NAME: 0185KG04B.dwg

NOTES:

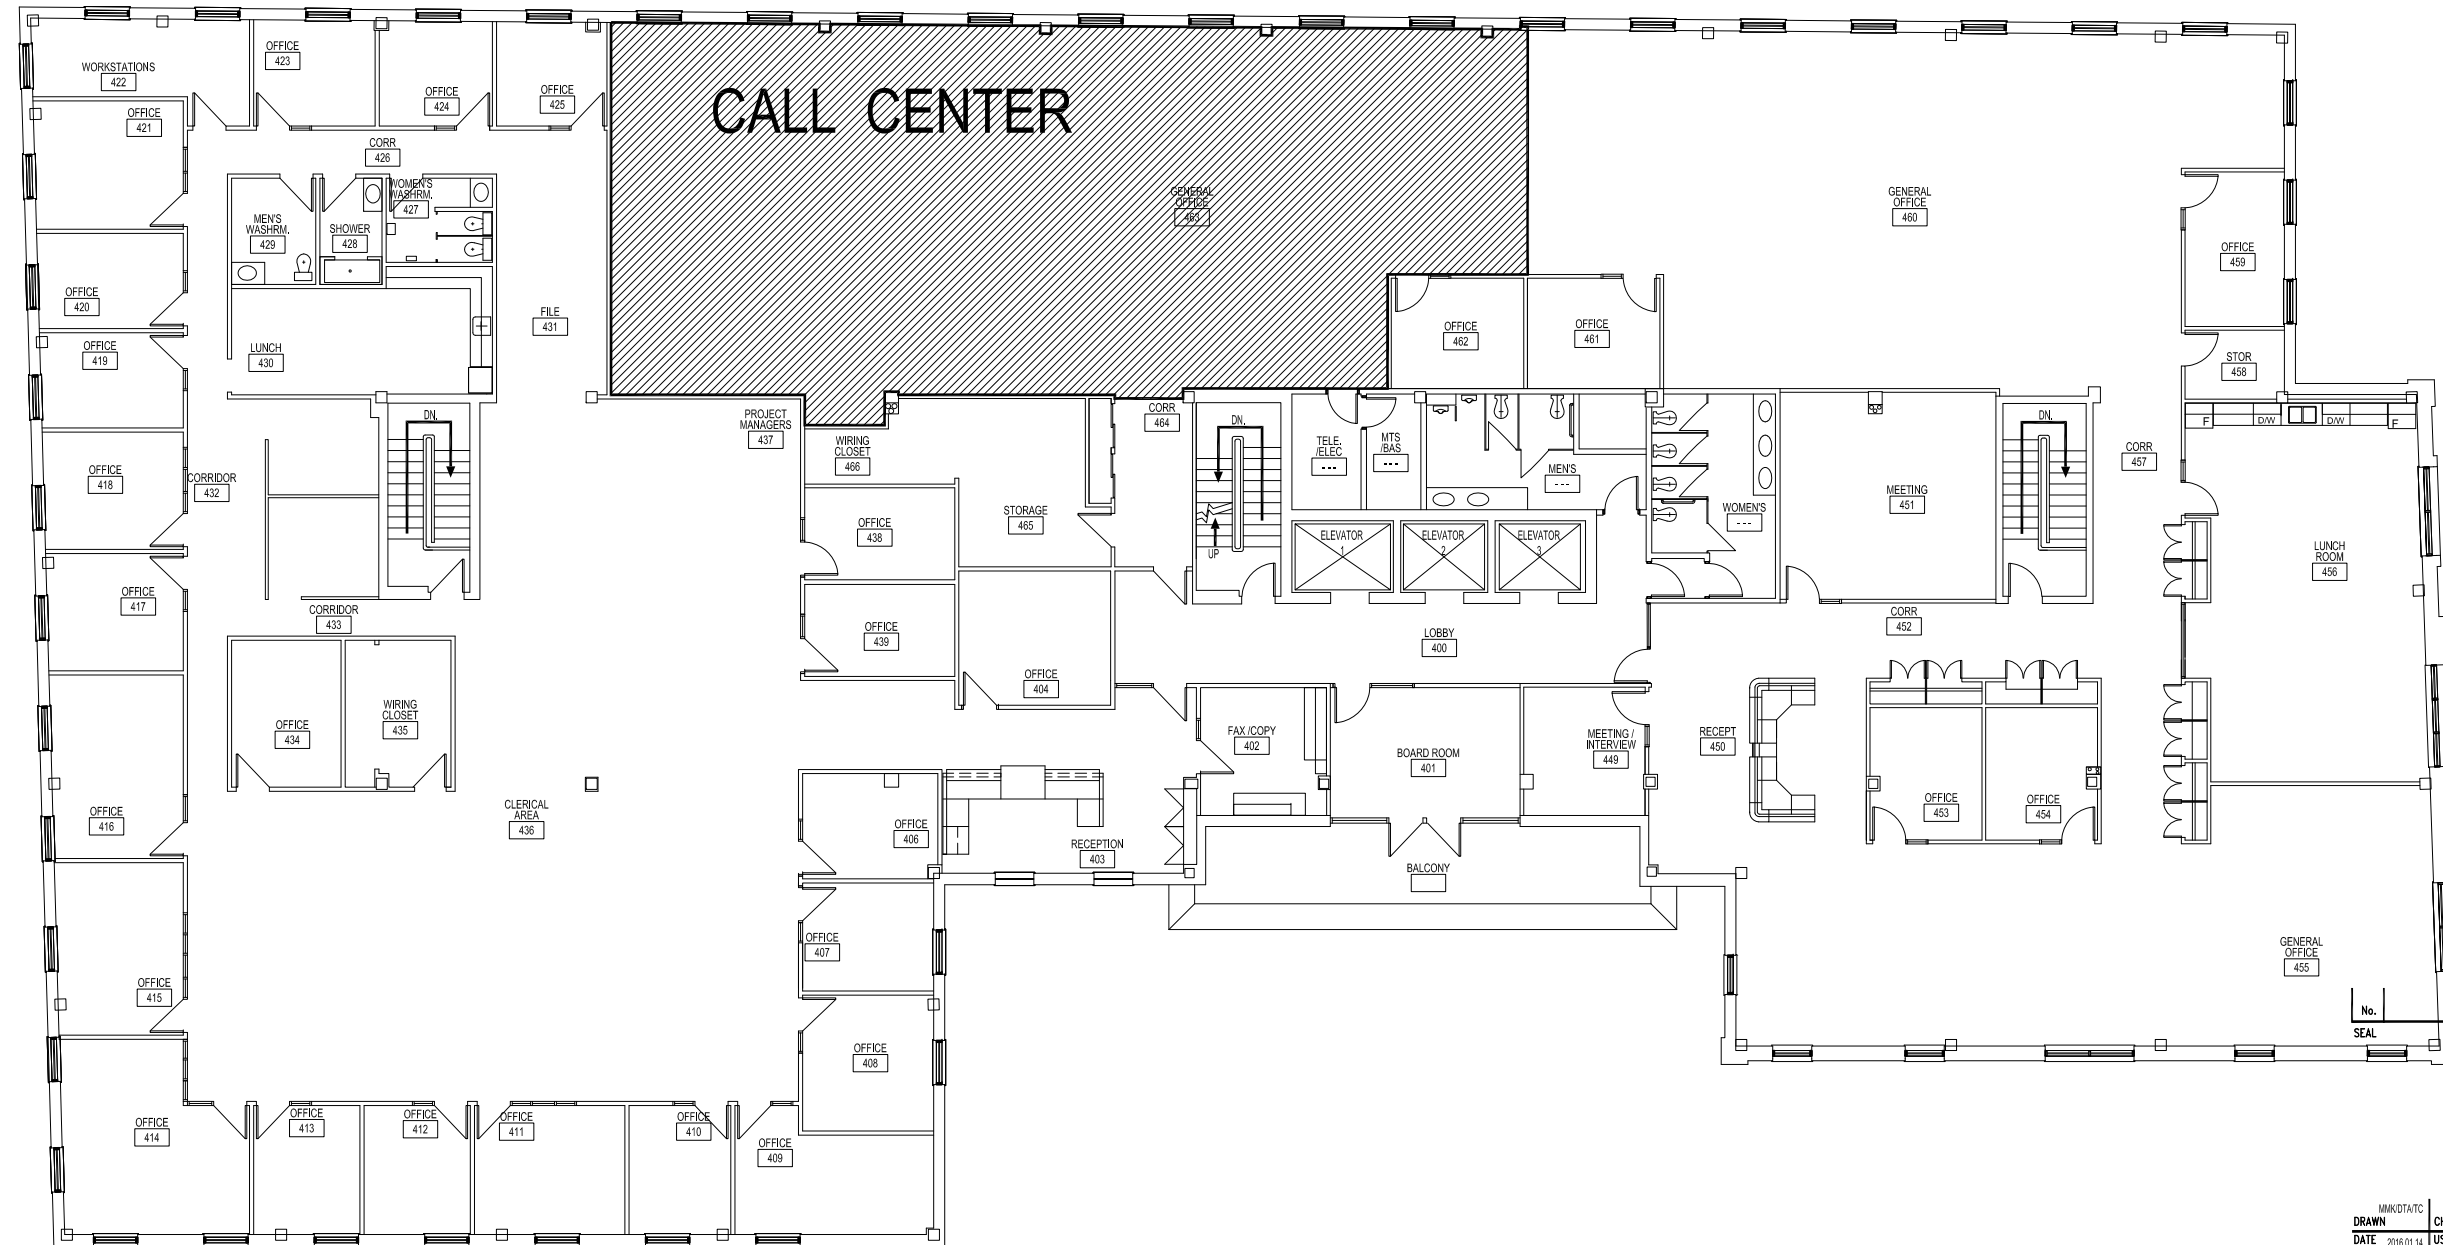

185 KING STREET -FOURTH FLOOR PLAN
NOT TO SCALE: FOR REFERENCE ONLY

CALL CENTER : AREA TO CLEAN= 2,644 sq.ft.

 

No.	REVISION/DESCRIPTION	BY	DATE
SEAL			

DRAWN	CHECKED	DESIGNED	APPROVED
MIKDOTATC			
DATE: 2016.01.14	USER		
	APPROVAL		

THE CITY OF WINNIPEG
PLANNING, PROPERTY AND
DEVELOPMENT DEPARTMENT
MUNICIPAL ACCOMMODATIONS DIVISION
3-65 GARRY STREET, R3C 4K4

PROJECT
MANDARIN BUILDING

185 KING STREET
SHEET TITLE
FOURTH FLOOR PLAN
AREAS TO CLEAN

SCALE	PROJECT No:	SHEET No:
AS SHOWN		A6

DRAWING SHEET SIZE: A1 (841mm x 594mm) PLOT 1:1

0185KG04B