

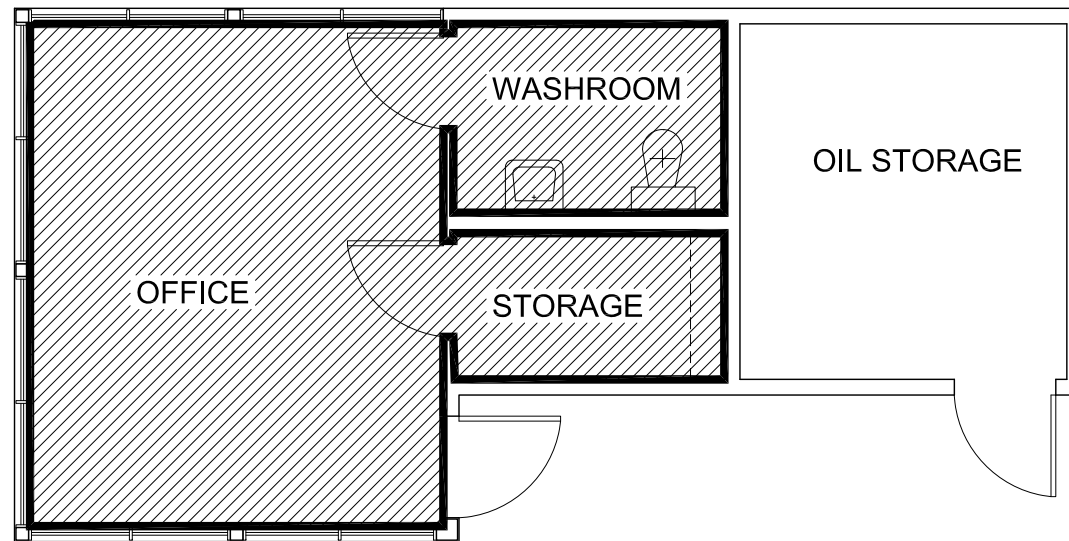


File Name 0185TE01
 Date 2016.01.13
 Description MAIN FLOOR PLAN & SITE PLAN
 Project No.
 Address 185 TECUMSEH STREET

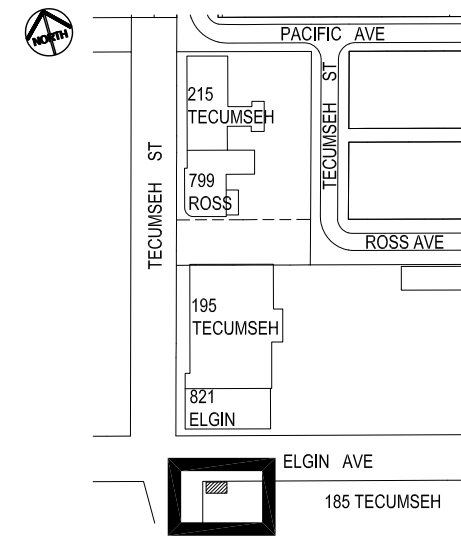

MAIN FLOOR PLAN
 NOT TO SCALE 1/4" FOR REFERENCE ONLY

AREA TO CLEAN = 262 sq. ft.

 

SITE PLAN
 SCALE: N.T.S

AREA
 OF
 WORK

NOTES :

PLAN UPDATED OCT.20/04

NO.	REVISION/DESCRIPTION	BY	DATE
SEALS			

DRAWN BY	CHECKED BY	APPROVED
TC		
DATE 2016.01.13	USER APPROVAL	

CITY OF WINNIPEG
 PLANNING, PROPERTY &
 DEVELOPMENT DEPARTMENT
 CIVIC ACCOMMODATIONS DIVISION
 300 - 65 GARRY ST. R3C 4K4

PROJECT
 FUEL STATION BUILDING
 185 TECUMSEH STREET

SHEET TITLE
 MAIN FLOOR CLEANING PLAN
 SITE PLAN

0185TE01

SCALE	PROJECT NO.	SHEET NO.
NOT TO SCALE		A1