



Address 1229 SPRINGFIELD ROAD Project No. N/A Description FLOOR - MAIN FLOOR Date 2016.01.13 File Name 1229SF01.dwg

NOTES :

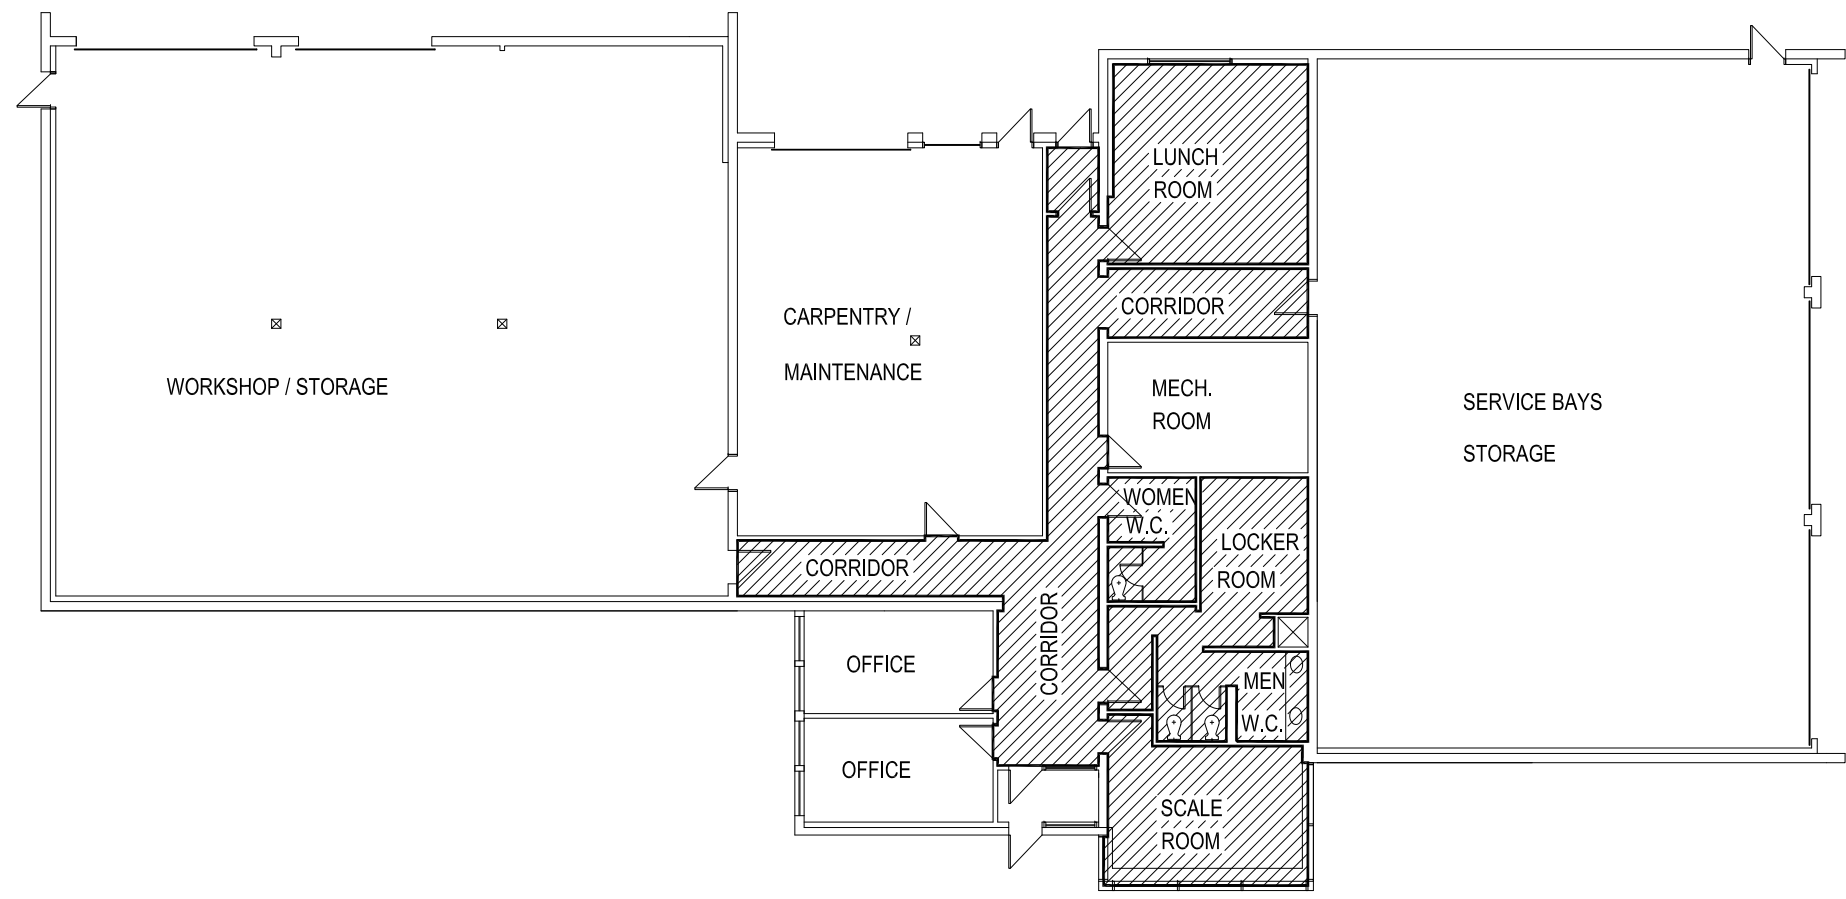

AREA TO CLEAN = 1,534 sq. ft.

 

1229 SPRINGFIELD ROAD
 SPRINGFIELD ROAD PARKS YARD
 HARBOURVIEW COMPLEX

SOME INTERNAL ROOM DIMENSIONS TO BE VERIFIED WHEN ROOMS BECOME ACCESSIBLE

NO.	REVISION/DESCRIPTION	BY	DATE
SEALS			

DRAWN BY	TC	CHECKED BY	APPROVED
DATE	2016.01.13	USER APPROVAL	

CITY OF WINNIPEG
 PLANNING, PROPERTY &
 DEVELOPMENT DEPARTMENT
 CIVIC ACCOMMODATIONS DIVISION
 300 - 65 GARRY ST. R3C 4K4

PROJECT
 SPRINGFIELD ROAD
 PARKS YARD
 1229 SPRINGFIELD RD.

SHEET TITLE
 FLOOR PLAN
 LAYOUT
1229SF01

SCALE	PROJECT NO.	SHEET NO.
N.T.S.	N/A	A-1