


**GROUND FLOOR PLAN - PART A**


1:100

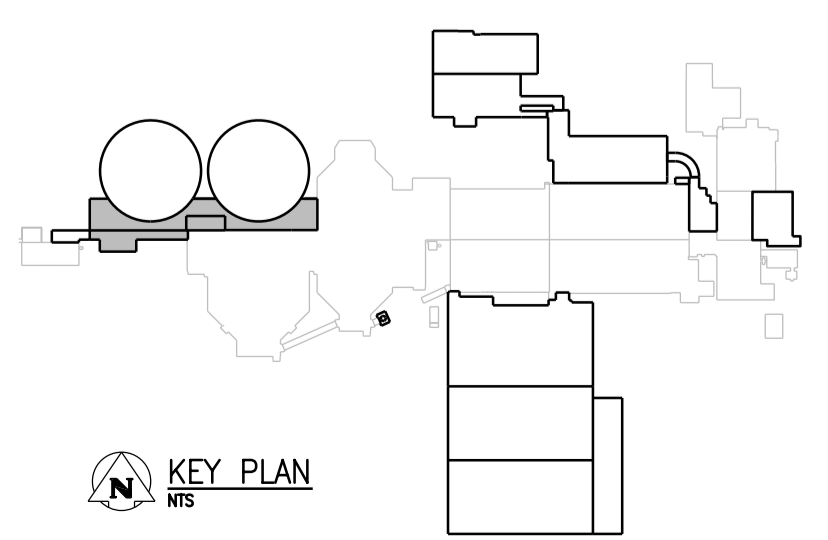

**APEGM**  
Certificate of Authorization  
CH2M HILL Canada Ltd.  
No. 1441

NO.	REVISIONS	DATE	DESIGN	CHECK
01	ISSUED FOR ADD. 2 - B.O.899-2015	02/2016	A.B.	T.T.
00	ISSUED FOR TENDER - B.O. 899-2015	01/2016	P.K.	T.T.

<b>CH2MHILL</b>	
DESIGNED BY: T. TRAN	CHECKED BY: D. LE
DRAWN BY: P. KWONG	APPROVED BY: H.T. FREIHAMMER
SCALE: 1:100	ISSUED FOR CONSTRUCTION BY: T. TURZAK
DATE: 2016/01/29	DATE: 2016/01/29
CONSULTANT NO.: 474248	

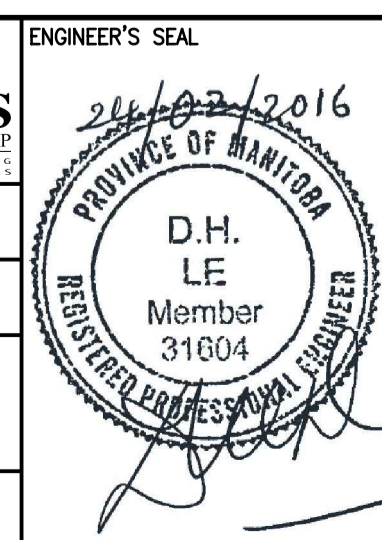

**THE CITY OF WINNIPEG**  
Winnipeg WATER AND WASTE DEPARTMENT

SOUTH END WATER POLLUTION CONTROL CENTRE  
SEWPPC UPGRADING/EXPANSION PROJECT  
MECHANICAL  
SECONDARY CLARIFIERS 4 AND 5  
PLUMBING - GROUND FLOOR PLAN - PART A

CITY DRAWING NUMBER: 1-0102-MGAD-S505  
SHEET: 001  
REV: 01  
SIZE: A1