



**OVERALL ROOF PLAN**  
1:200

 

**APEGM**  
Certificate of Authorization  
CH2M HILL Canada Ltd.  
No. 1441

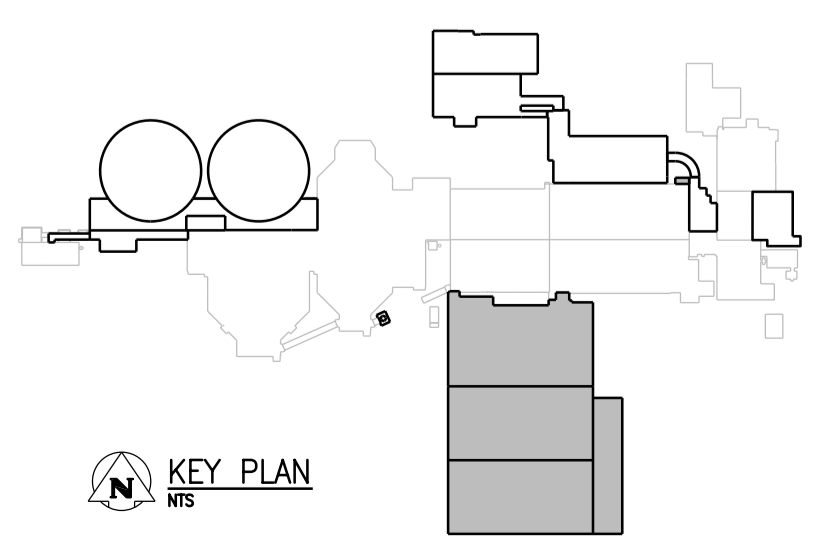

NO.	REVISIONS	DATE	DESIGN	CHECK
00	ISSUED FOR TENDER - B.O. 899-2015	01/2016	B.C.	J.C.

<b>CH2MHILL</b>		ENGINEER'S SEAL	
SNC-LAVALIN		KGS GROUP	
DESIGNED BY: F. ABSI	CHECKED BY: B. EDGAR		
DRAWN BY: B. COOPER	APPROVED BY: H.T. FREIHAMMER		
SCALE: 1:200	ISSUED FOR CONSTRUCTION BY: T. TURZAK		
DATE: 2016/01/29	DATE: 2016/01/29		
CONSULTANT NO.: 474248			

29/01/2016  
F.J. ABSI  
Member  
36575  
REGISTERED PROFESSIONAL ENGINEER

**THE CITY OF WINNIPEG**  
Winnipeg WATER AND WASTE DEPARTMENT

SOUTH END WATER POLLUTION CONTROL CENTRE  
SEWPPC UPGRADING/EXPANSION PROJECT  
PROCESS  
BIOREACTORS/BLOWER BUILDING  
OVERALL ROOF PLAN

CITY DRAWING NUMBER: 1-0102-PGAD-R009 | SHEET: 001 | REV: 00 | SIZE: A1