
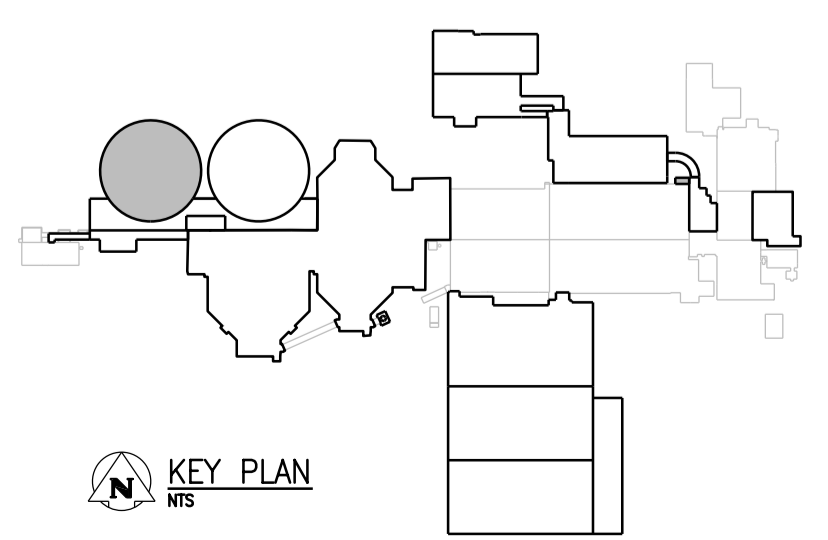


BASEMENT PLAN - PART A
1:50

 

APEGM
Certificate of Authorization
CH2M HILL Canada Ltd.
No. 1441

NO.	REVISIONS	DATE	DESIGN	CHECK
00	ISSUED FOR TENDER - B.O. 899-2015	01/2016	B.C.	J.C.

CH2MHILL	
DESIGNED BY: F. ABSI	CHECKED BY: B. EDGAR
DRAWN BY: B. COOPER	APPROVED BY: H.T. FREIHAMMER
SCALE: 1:200	ISSUED FOR CONSTRUCTION BY: T. TURZAK
DATE: 2016/01/29	DATE: 2016/01/29
CONSULTANT NO.: 474248	

ENGINEER'S SEAL

29/01/2016

F. J. ABSI
Member
36575

PROVINCE OF MANITOBA
REGISTERED PROFESSIONAL ENGINEER

THE CITY OF WINNIPEG
Winnipeg WATER AND WASTE DEPARTMENT

SOUTH END WATER POLLUTION CONTROL CENTRE
SEWPCC UPGRADING/EXPANSION PROJECT
PROCESS
SECONDARY CLARIFIERS 4 AND 5
GROUND FLOOR PLAN - PART A

CITY DRAWING NUMBER 1-0102-PGAD-S009	SHEET 001	REV. 00	SIZE A1
---	--------------	------------	------------