



- NOTE:
1. SECONDARY CLARIFIER 5 DETAILS ARE SAME AS SHOWN FOR SECONDARY CLARIFIER 4 REFER TO DWG SGAD-S013 FOR DETAILS AND INFORMATION.

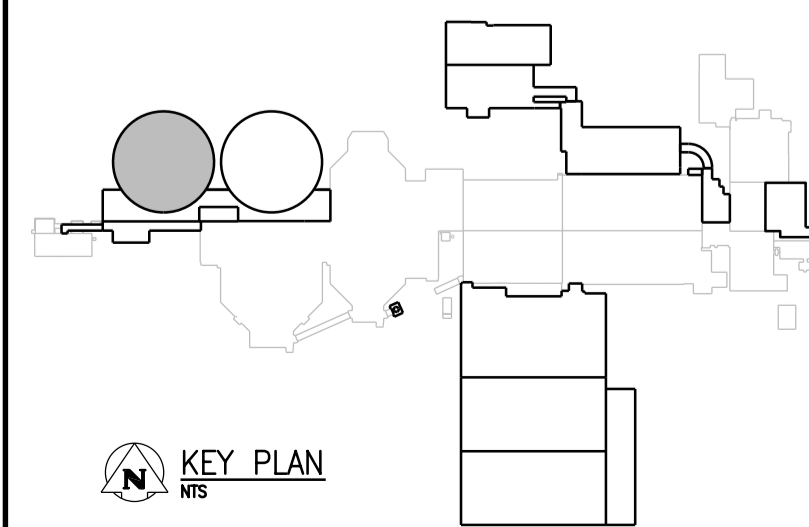

GROUND FLOOR PLAN


1:125

 

APEGM
 Certificate of Authorization
 CH2M HILL Canada Ltd.
 No. 1441

00	ISSUED FOR TENDER - B.O. 899-2015	01/2016	G.O. J.C.
NO.	REVISIONS	DATE	DESIGN CHECK

CH2MHILL	
DESIGNED BY: A. THAKKAR	CHECKED BY: E. LUI
DRAWN BY: G. OMORI	APPROVED BY: H.T. FREIHAMMER
SCALE: 1:125	ISSUED FOR CONSTRUCTION BY: T. TURZAK
DATE: 2016/01/29	DATE: 2016/01/29
CONSULTANT NO.: 474248	

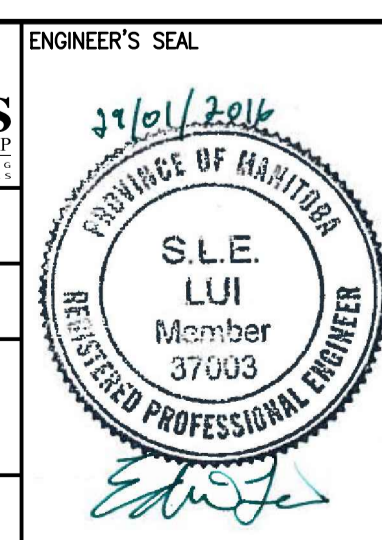

THE CITY OF WINNIPEG
 WATER AND WASTE DEPARTMENT

SOUTH END WATER POLLUTION CONTROL CENTRE
 SEWPCC UPGRADING/EXPANSION PROJECT
 STRUCTURAL
 SECONDARY CLARIFIER 5
 GROUND FLOOR PLAN

CITY DRAWING NUMBER 1-0102-SGAD-S012	SHEET 001	REV. 00	SIZE A1
---	--------------	------------	------------