


GENERAL NOTES

- A. REFER TO SCOPE OF WORK DESCRIPTION IN FRONT END SPECIFICATIONS FOR SEQUENCING.
- B. ALL ABANDONED EQUIPMENT AND SERVICES WITHIN AREA OF WORK SHALL BE REMOVED.
- C. THIS BUILDING MAY CONTAIN ASBESTOS. REFER TO FRONT END SPECIFICATIONS FOR FURTHER INFORMATION.

DEMOLITION KEYNOTES

- 1. DEMOLISH AND REMOVE UPRIGHT SPRINKLER HEADS COVERING BELOW MECHANICAL EQUIPMENT AND DUCTWORK BEING REMOVED. CONFIRM EXACT LOCATIONS ON SITE.
- 2. SPRINKLERS AT HIGH LEVEL (NOT SHOWN) TO REMAIN.

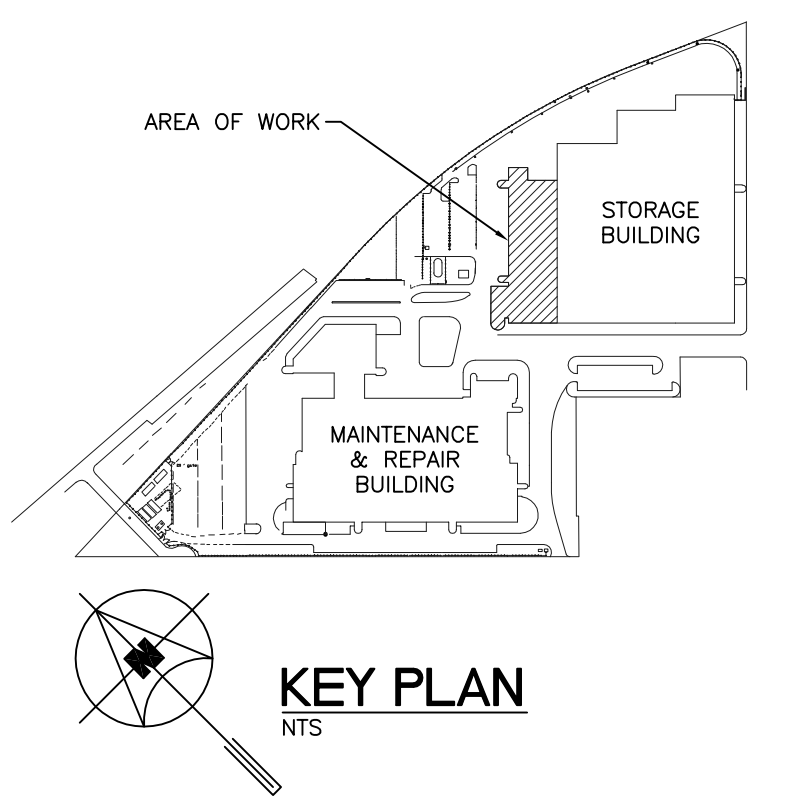

KEY PLAN

6			
5			
4			
3			
2			
1			
0	ISSUED FOR CONSTRUCTION	JH	27/10/15
NO.	Description	BY	DD/MM/YY

APEGM
Certificate of Authorization
SMB Engineering Ltd.
No. 166 Expiry: April 30, 2016

HORROCKS
Member
24767
2/10/15
REGISTERED PROFESSIONAL ENGINEER

770 Bradford Street
Winnipeg, Canada
T 204 775 0291
SMSeng.com

SMS ENGINEERING

Winnipeg Transit

Project Title
**CITY OF WINNIPEG FORT ROUGE
TRANSIT BASE - SERVICE BAY AND
B-SECTION VENTILATION UPGRADE**
WINNIPEG MANITOBA

Drawing Title
**MAIN FLOOR PLAN -
DEMOLITION - FIRE
PROTECTION**

Drawn By	Checked By	Approved By
GB/IE	JH	JH
Scale	Date	Project No
AS SHOWN	JULY 2014	14-194-01
Revision Number	Drawing Number	Sheet Order
0	M1.3	3 OF 11

1 MAIN FLOOR PLAN - DEMOLITION - FIRE PROTECTION
SCALE: 1/16" = 1'-0"