




1 SOUTH ELEVATION
A-201 1:100

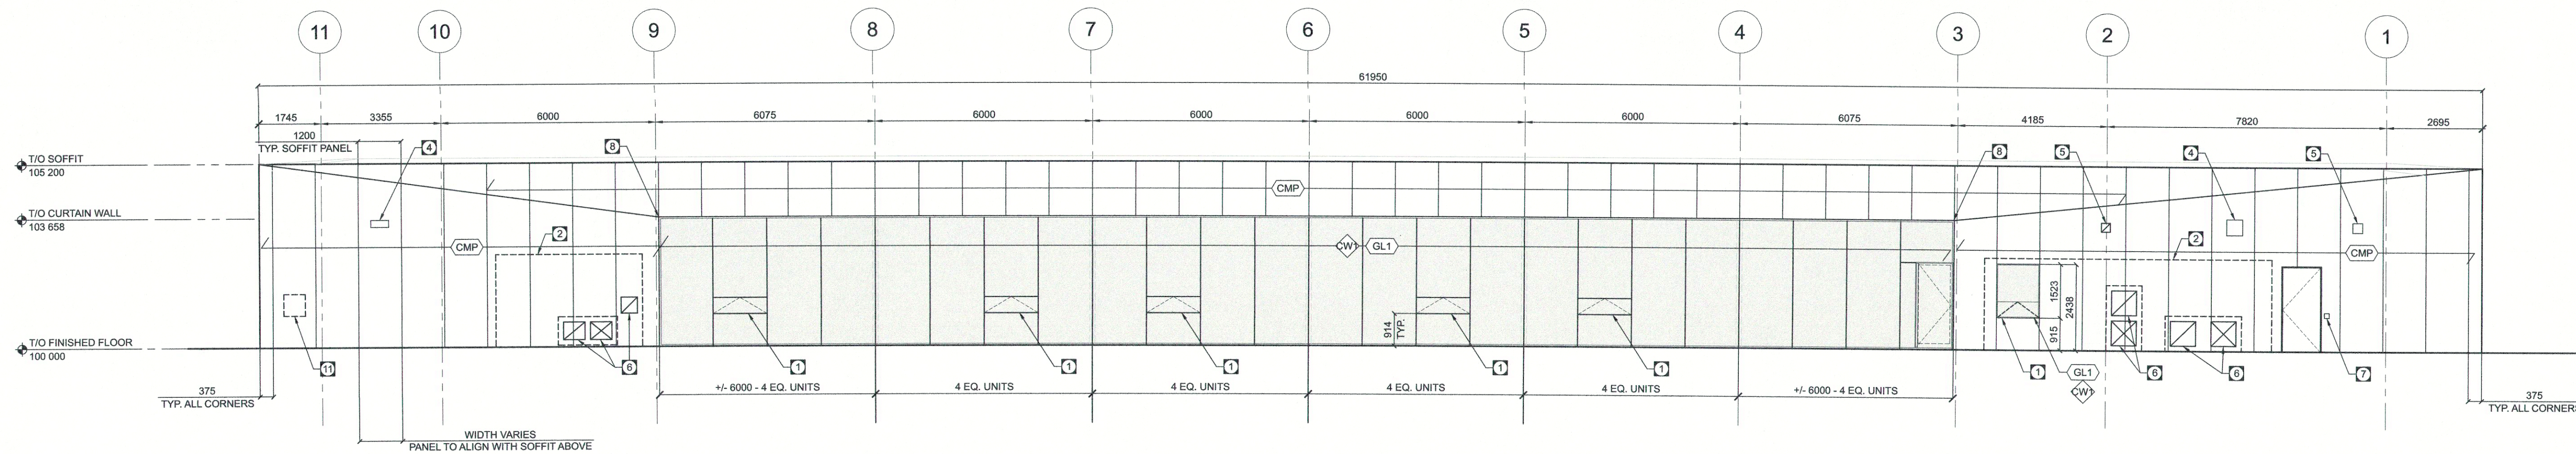

2 NORTH ELEVATION
A-201 1:100

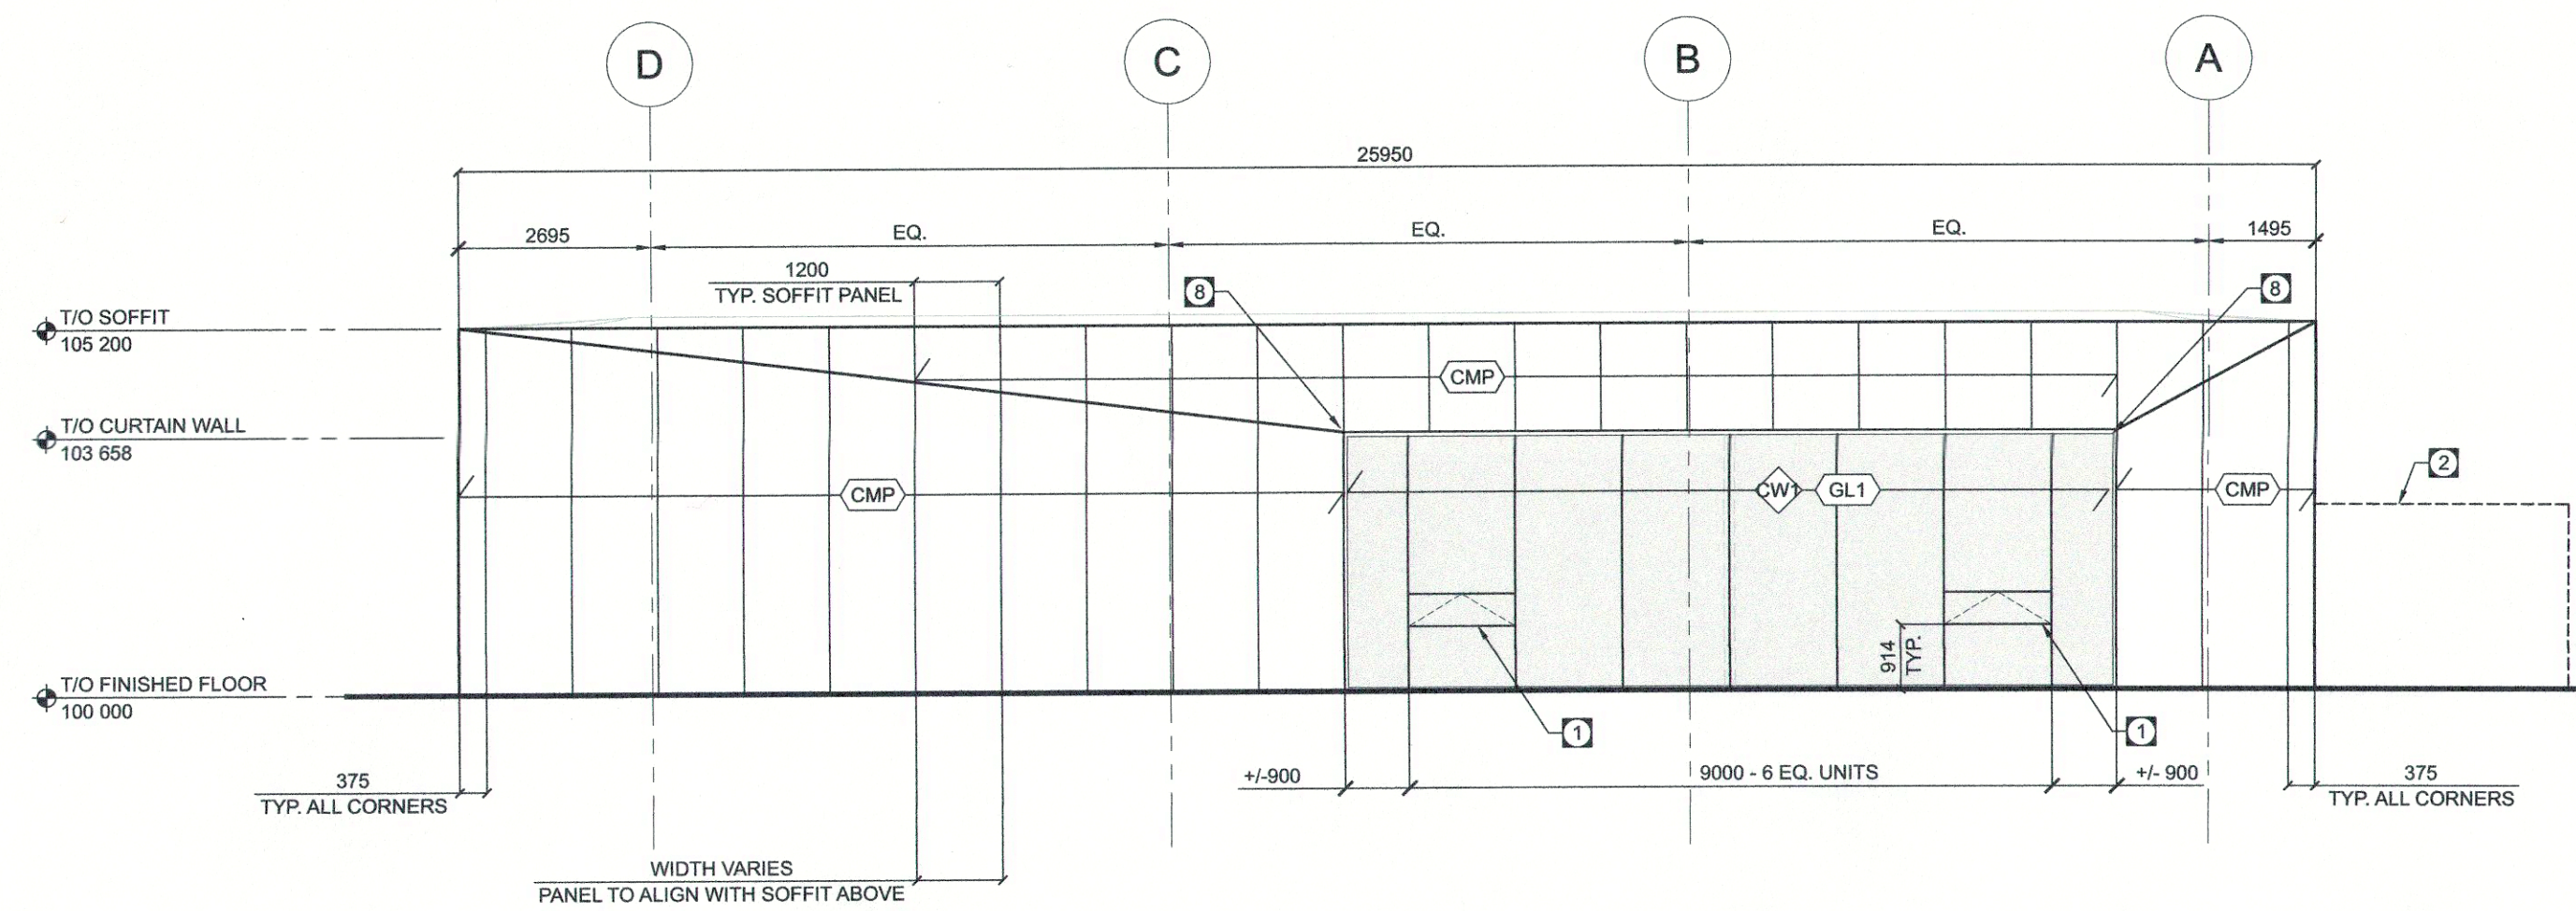


3 EAST ELEVATION
A-201 1:100

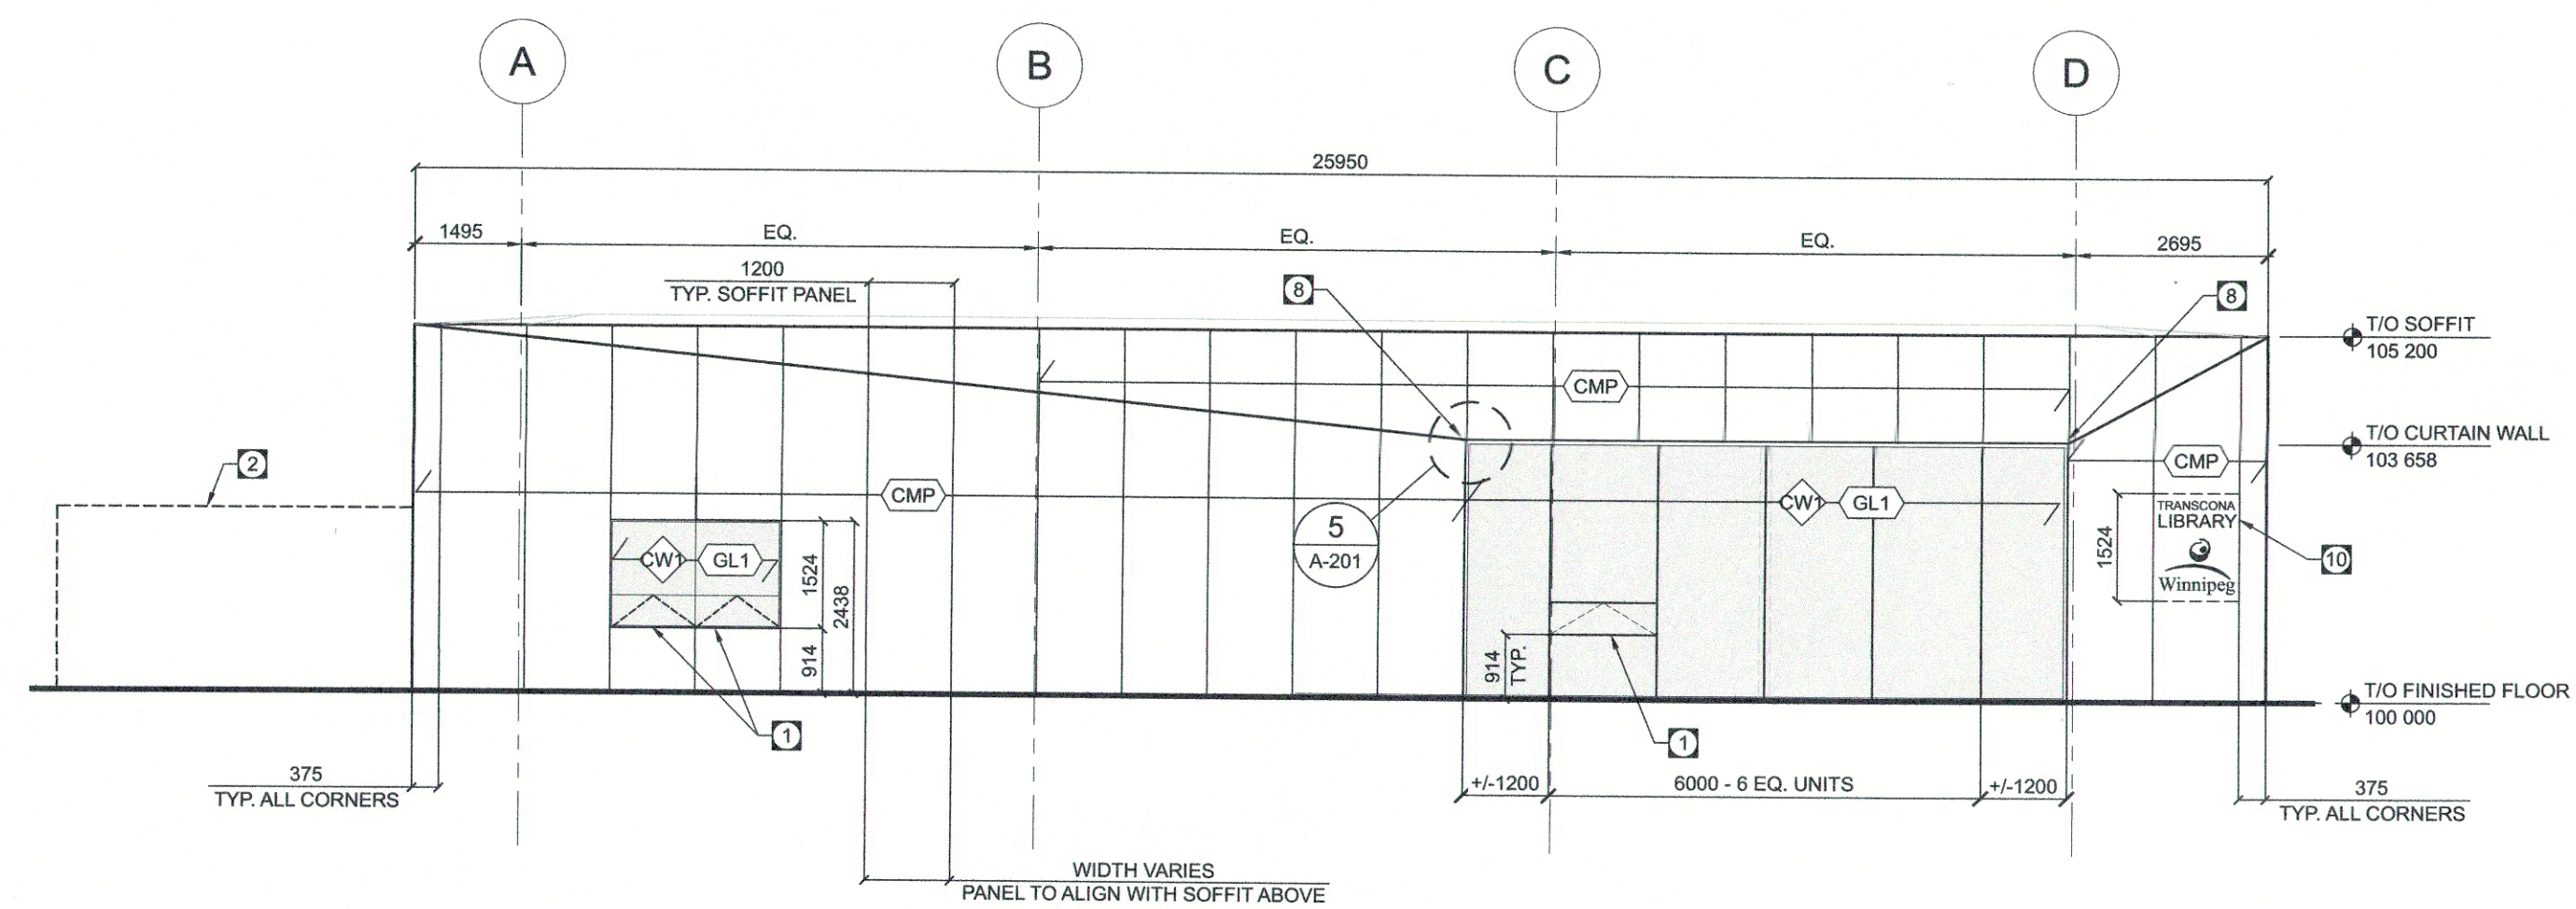


4 WEST ELEVATION
A-201 1:100

KEYED NOTES

- 1 ZERO SIGHTLINE 457mm HIGH AWNING WINDOW INSTALLED IN CURTAIN WALL FRAMING. AWNING WINDOW TO BE WIDTH OF WINDOW UNIT (VARIES) - REFER TO WALL SECTIONS AND SECTION 08 44 30.
- 2 METAL FENCE AROUND MECHANICAL UNITS - REFER TO MAIN FLOOR PLAN AND SECTION 32 31 19.
- 3 AUTOMATIC SLIDING DOOR ENTRANCE - REFER TO DOOR SCHEDULE AND SECTION 08 42 25.
- 4 MECHANICAL LOUVRE CENTERED ON PANEL AS SHOWN - REFER TO MECH. COLOUR TO MATCH CMP.
- 5 MECHANICAL WALL CAP CENTERED ON PANEL AS SHOWN - REFER TO MECH. COLOUR TO MATCH CMP.
- 6 MECHANICAL RTU EQUIPMENT PENETRATIONS - REFER TO MECH.
- 7 CARD ACCESS DEVICE - REFER TO DOOR AND FRAME SCHEDULE.
- 8 ALIGN PANEL REVEAL WITH EDGE OF CURTAINWALL AS SHOWN - REFER TO S/A-501 AND PLAN DETAILS.
- 9 MOUNT BARRIER-FREE DOOR OPERATOR ANOD. ALUM. SIDELIGHT - REFER TO SECTION 08 06 10, PLAN DETAILS & ELEC.
- 10 EXTENT OF BUILDING SIGNAGE. SIGNAGE TO BE PUSH-THRU LETTER SIGNAGE ROUTERED INTO COMPOSITE PANEL AND BACKLIT.
- 11 HYDRO METER APPROXIMATE LOCATION TO BE CONFIRMED BY ARCHITECT PRIOR TO INSTALLATION.

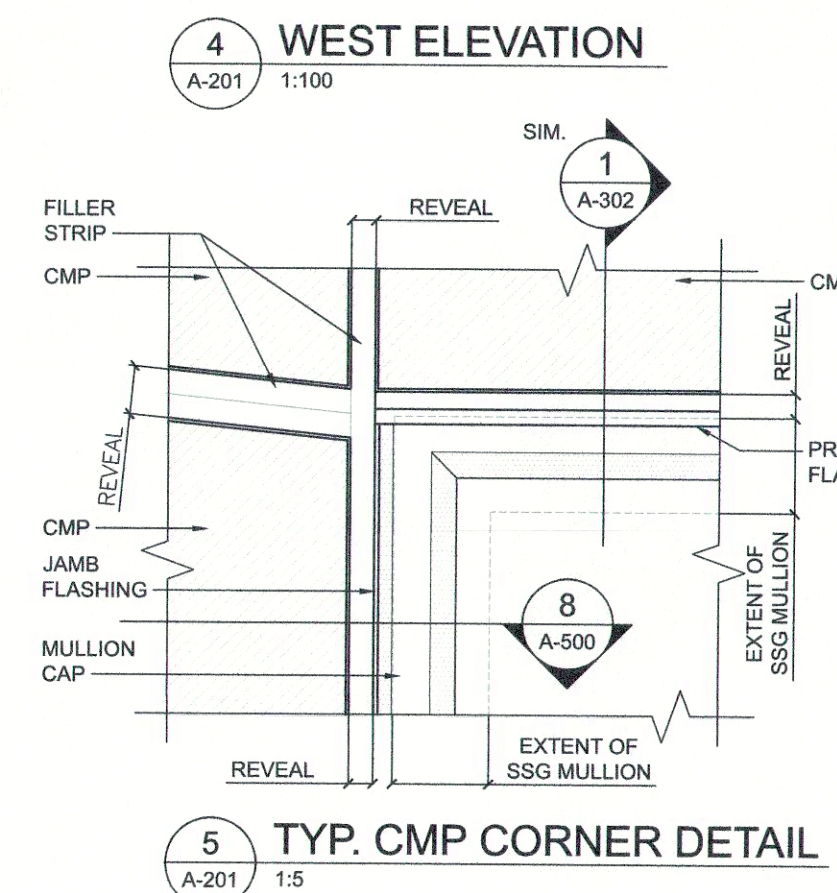


5 TYP. CMP CORNER DETAIL
A-201 1:5

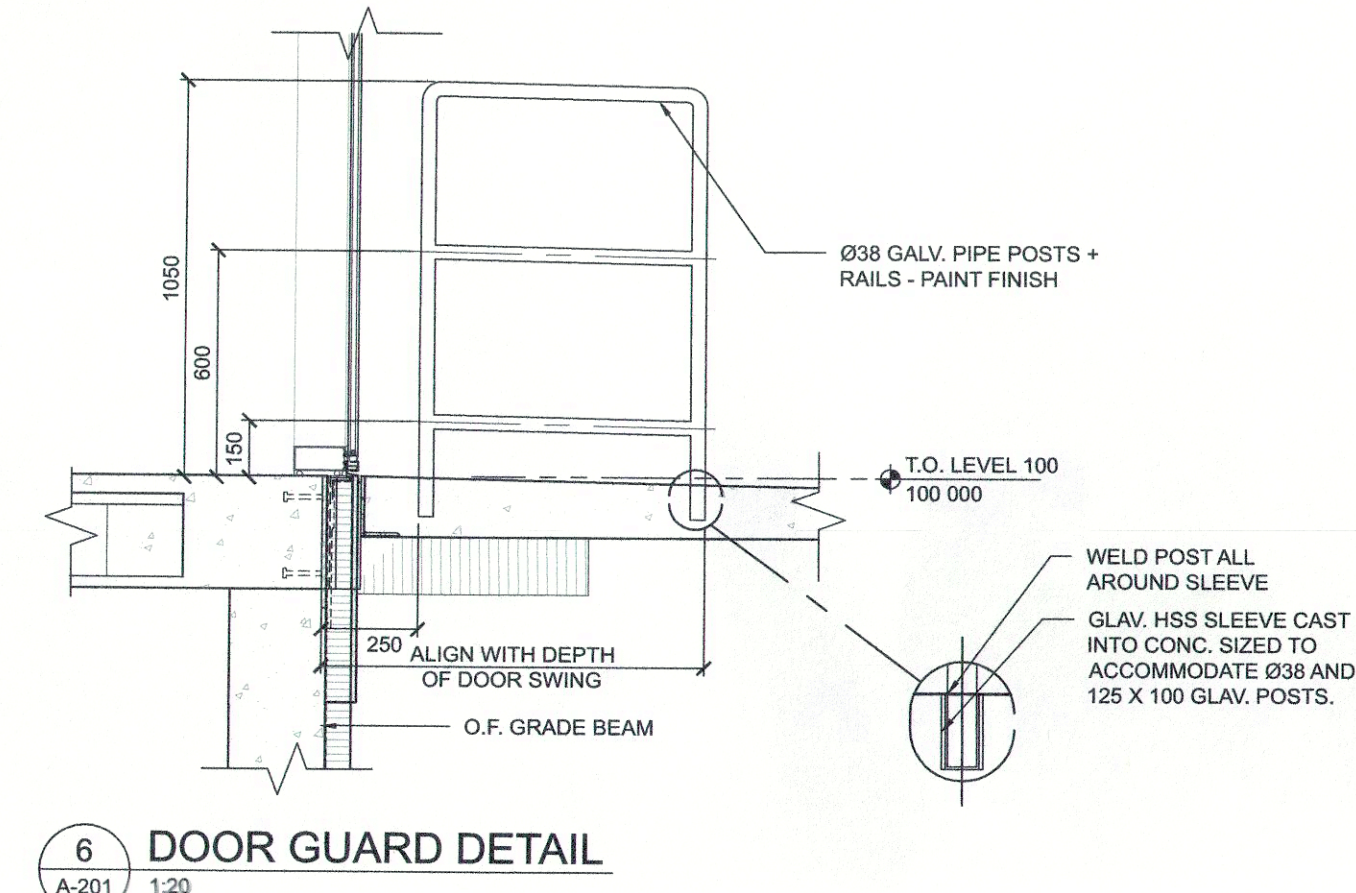

6 DOOR GUARD DETAIL
A-201 1:20

1 2017.02.17 ISSUED FOR CONSTRUCTION
No. DATE REVISION / ISSUANCE

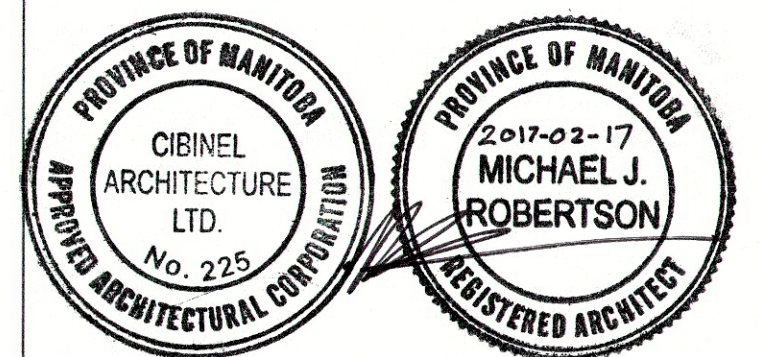

Architect

Cibinel
Architecture Ltd
560 ACADEMY ROAD, WINNIPEG, MB R3N 0E3

Owner



Project
TRANSCONA LIBRARY
1500 PLESSIS ROAD, WINNIPEG, MB

Sheet Title

EXTERIOR BUILDING ELEVATIONS & NOTES

Project No.

Sheet

1487

A-201