



1 N EXT. WALL SECTION
1:25

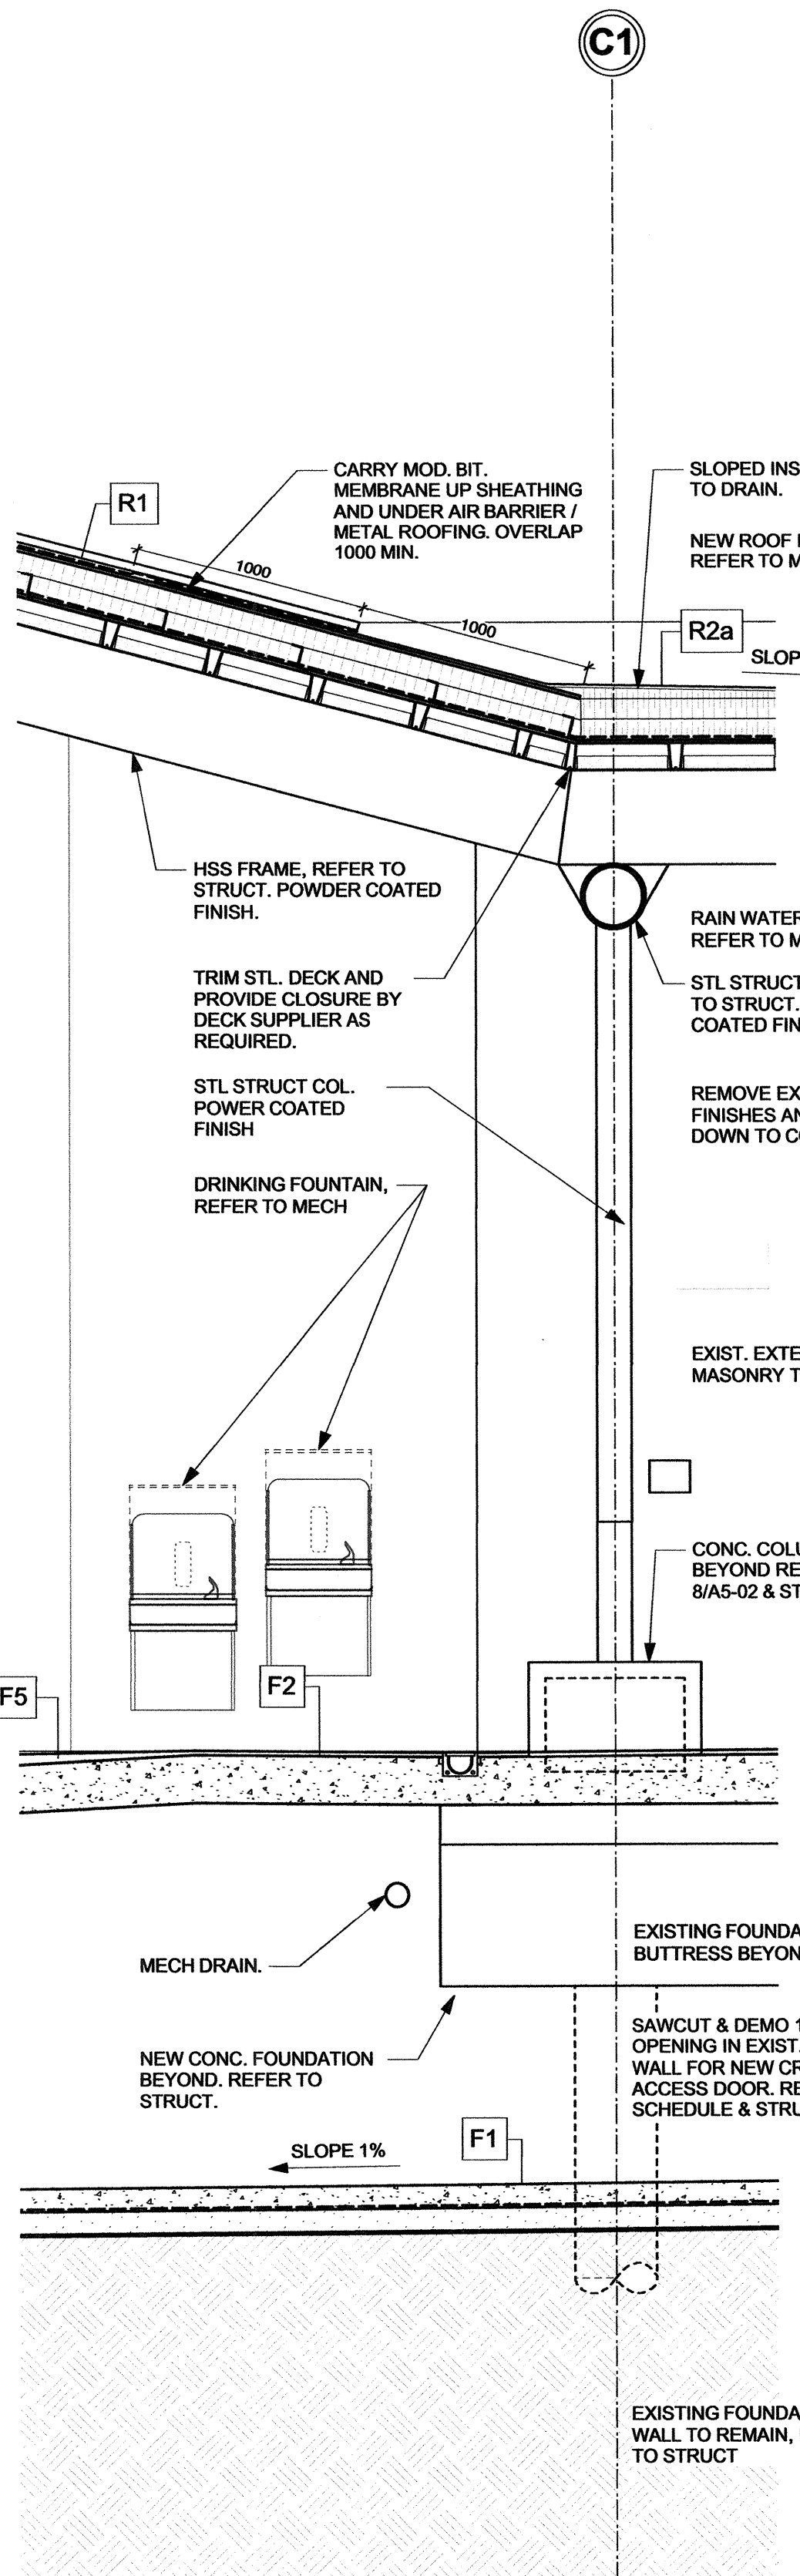

2 POOL DECK EDGE SECTION
1:25



3 LOW ROOF SECTION
1:25

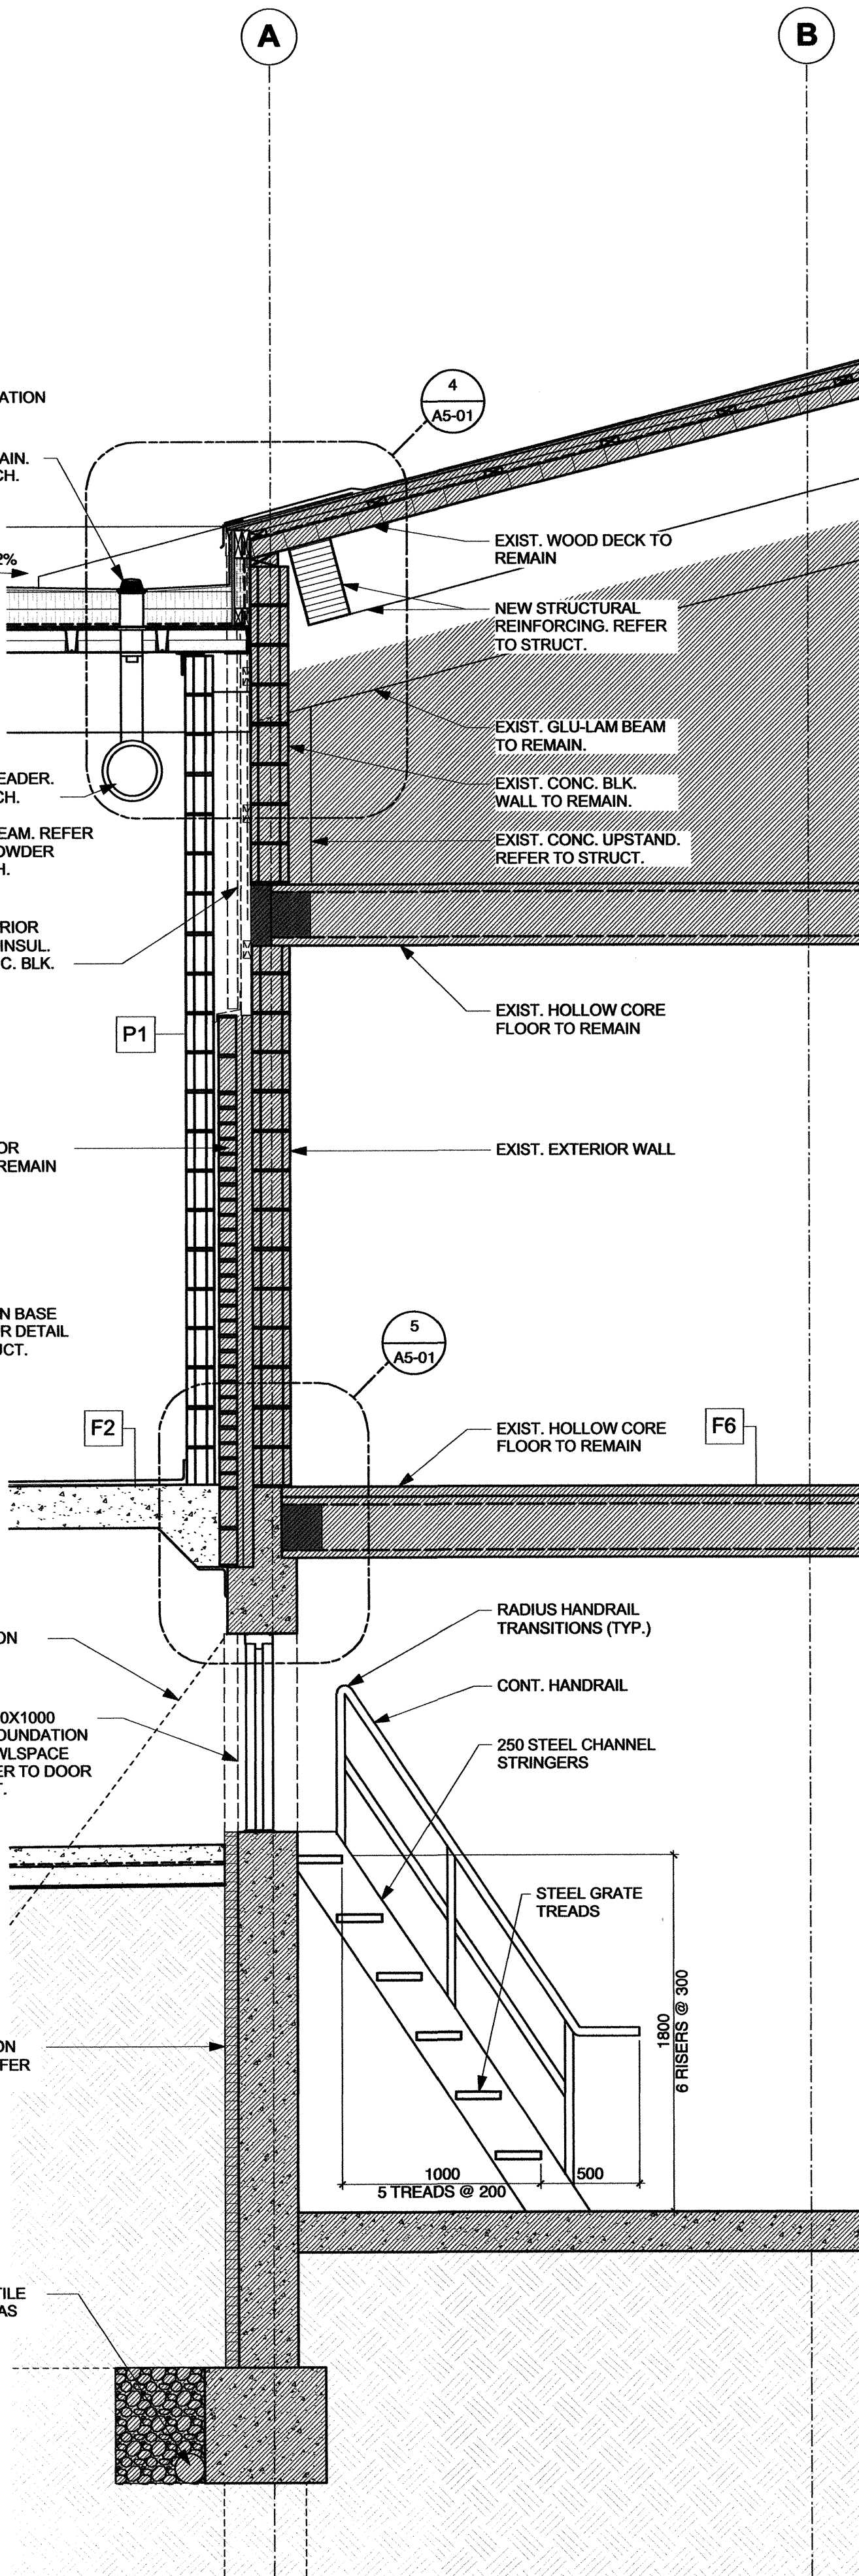

4 SECT @ EXIST BUILDING
1:25

CRAWLSPACE ACCESS LADDER CONSTRUCTION NOTES


- 200 X 38 STL. GRATE TREADS AND LANDING
- 250 STEEL CHANNEL STRINGERS
- 42 MM DIA. HSS HANDRAIL AT 920 MM ABOVE NOSINGS AT STAIR AND LANDING
- 42 MM DIA. HSS MID RAIL AT 500 MM ABOVE NOSINGS AT STAIR AND LANDING
- 42 MM DIA. STL. POSTS WELDED TO TOP OF STRINGER AT STAIR AND LANDING

GENERAL NOTES:

- ALL EXPOSED STEEL FOR STAIRS, LANDINGS AND RAILING TO BE GALVANIZED
- PROVIDE HANDRAILS BOTH SIDES OF STAIR
- STEEL STAIR AND RAILING SHOP DRAWINGS TO BE PROVIDED BY STAIR SUPPLIER
- AND SEALED BY STRUCTURAL ENGINEER LICENSED TO PRACTICE IN MANITOBA,
- MEETING ALL APPLICABLE CURRENT BUILDING CODES INCLUDING WORKPLACE
- SAFETY AND HEALTH

Issue / rev.	date	issue notes
0	2016.12.08	ISSUED FOR CONSTRUCTION

professional seals

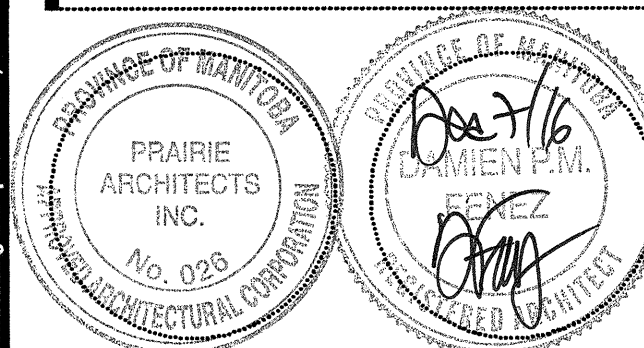

project information

SEVEN OAKS POOL RENOVATION & ADDITION

444 ADSUM DRIVE
WINNIPEG, MB
CANADA

client

CITY OF WINNIPEG
4TH FLOOR - 85 KING ST.
WINNIPEG, MB

drawing information

WALL SECTIONS

drawn by: LW/JDB
approved by: DF

scale: 1:25
date issued: 2016.12.08
proj. #: 2014.66
rev. #: R-0

SEVEN OAKS POOL RENOVATION & ADDITION
BID OPPORTUNITY NO. 1044-2016