


1 N EXT. WALL SECTION
1:25

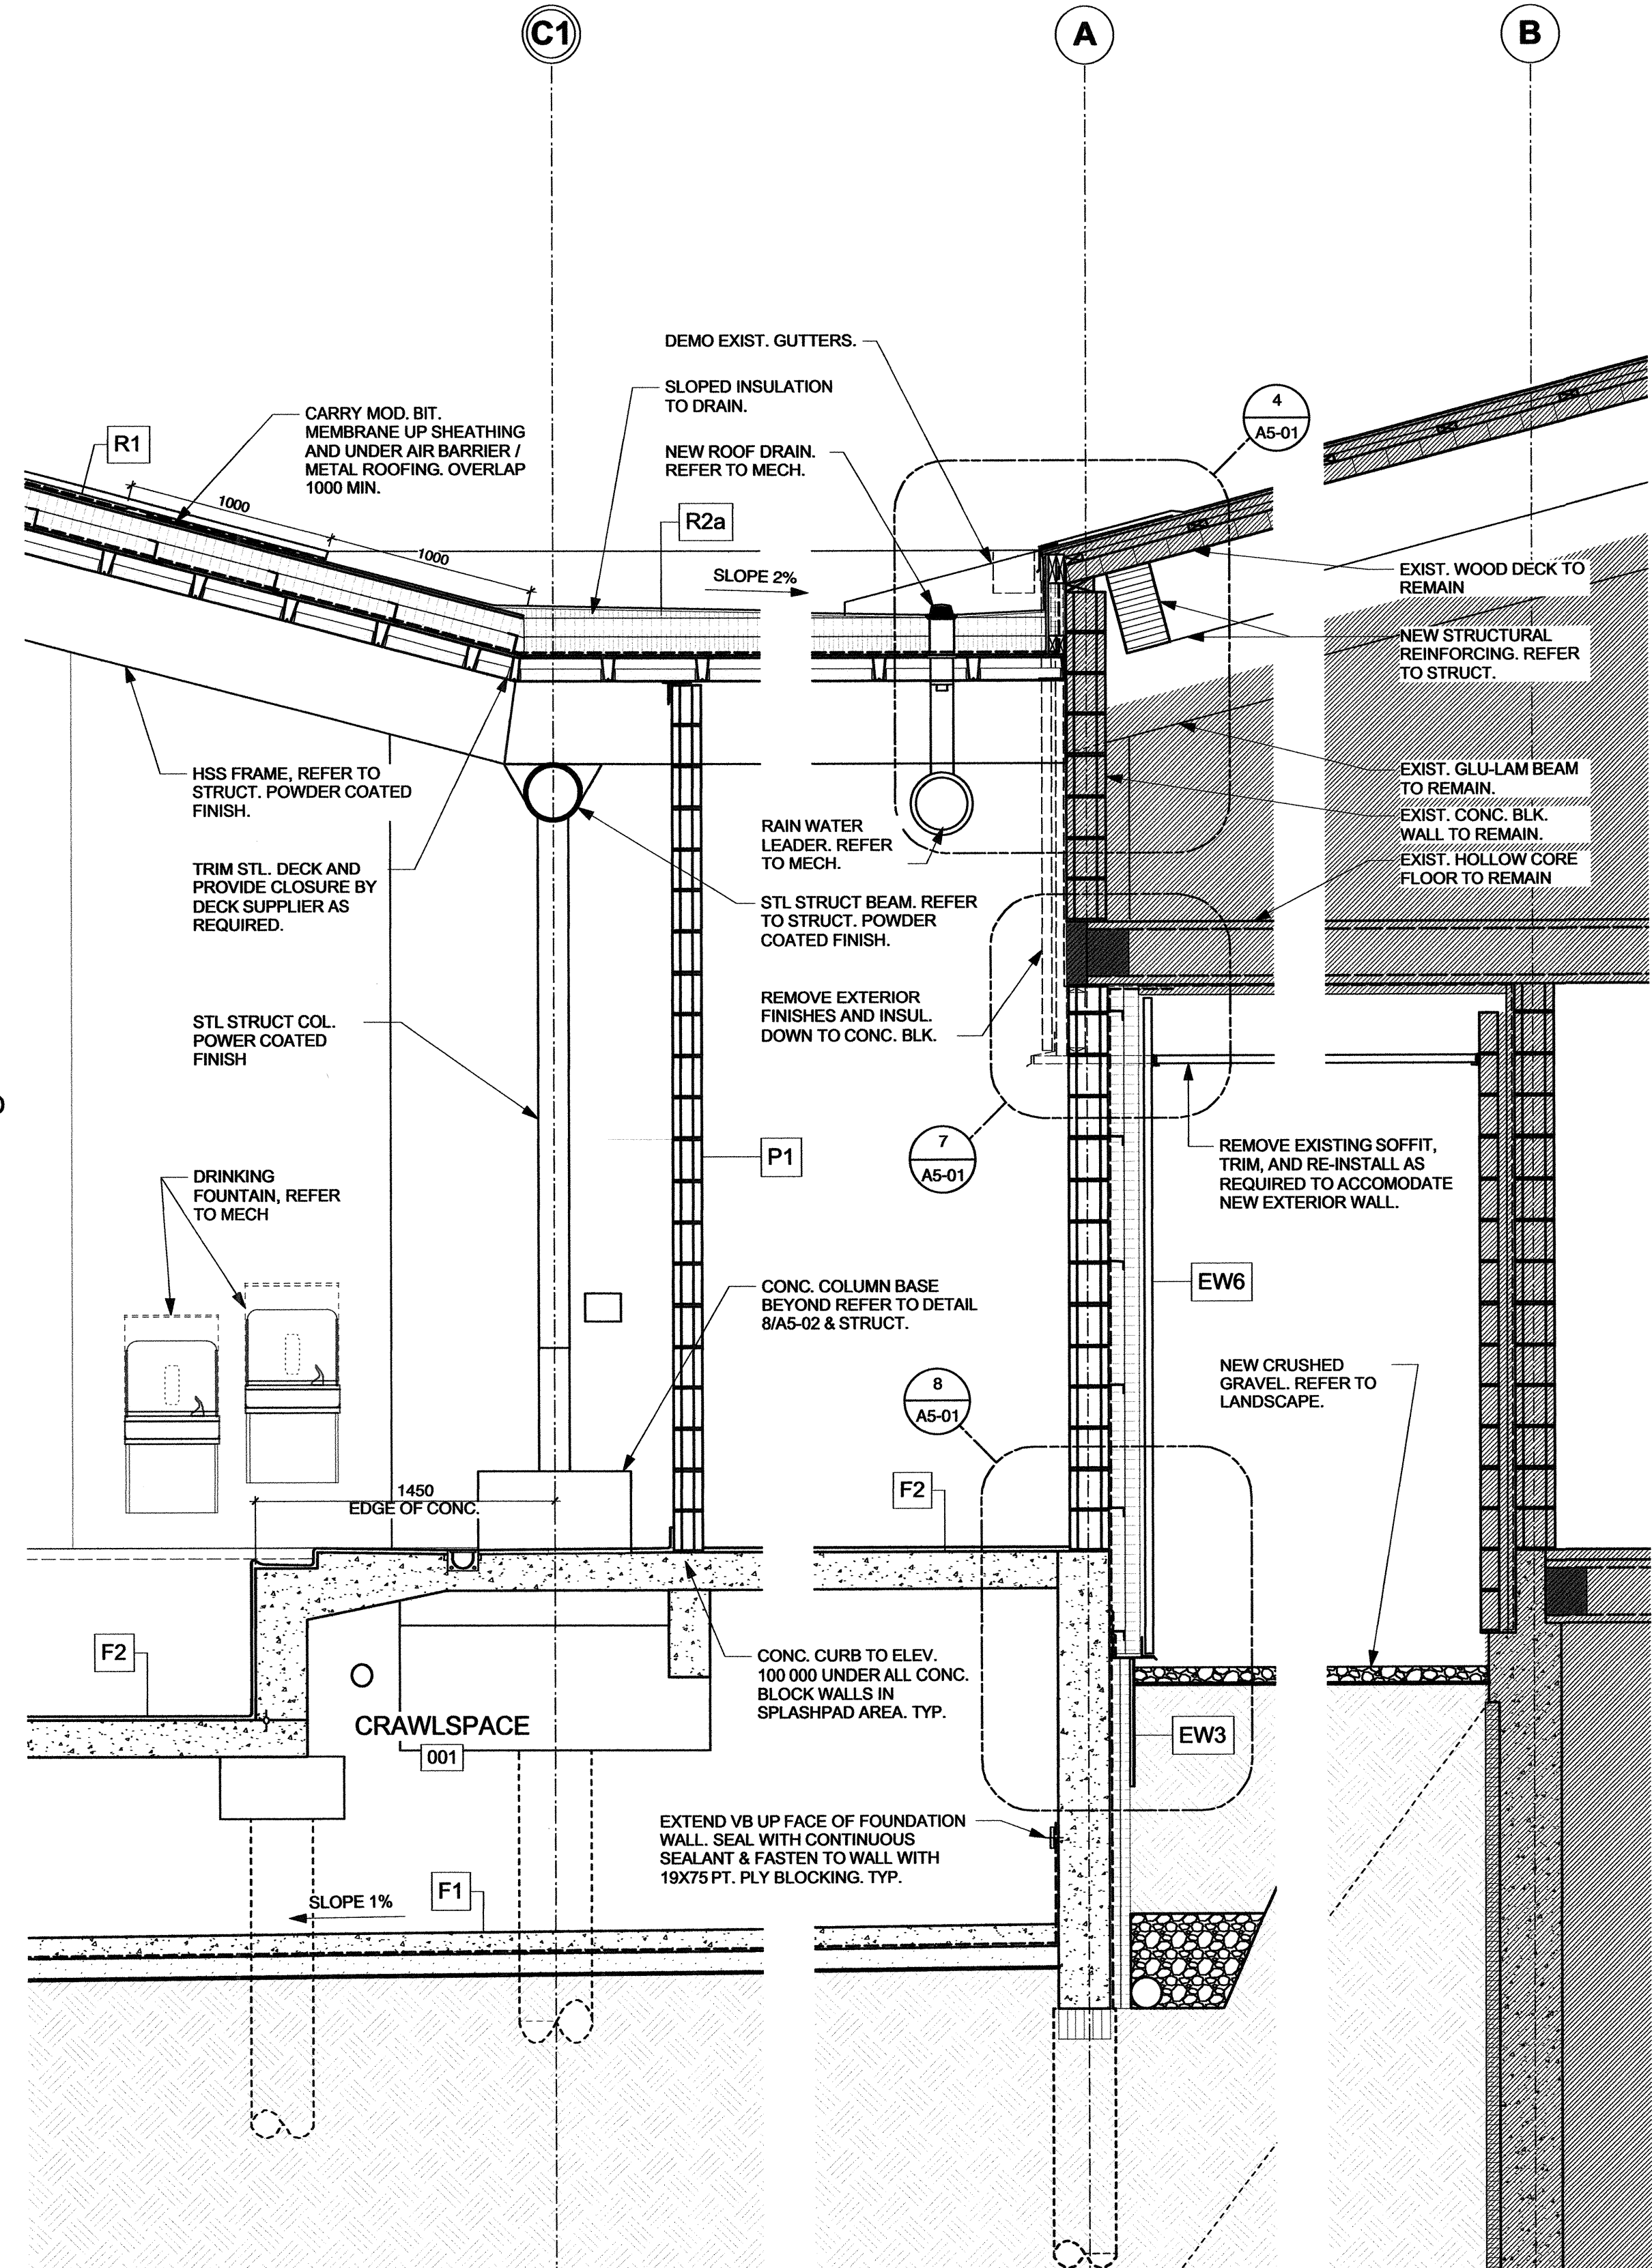

2 POOL DECK EDGE SECTION
1:25

3 SECT @ JAN. ROOM EXT. WALL
1:25

4 SECT @ EXIST INTAKE GRILLE
1:25

T/O STRUCT H.P.
106 736

T/O STRUCT L.P.
104 220

T/O STRUCT L.P.
102 958

T/O CONC. WALL
100 400

T/O POOL DECK SLAB
100 000

T/O POOL SLAB
099 190

T/O CRAWLSPACE
098 200

COVER WEEPING TILE WITH PEA GRAVEL 300 MIN. ON TOP AND SIDES. TYP.


150 DIA. PERFORATED WEEPING TILE CW FILTER SOCK.

VOID FORM UNDER FOUNDATION WALL. TYP. REFER TO STRUCT.

Issue / rev.

0	2016.12.08	ISSUED FOR CONSTRUCTION
#	date	issue notes

professional seals

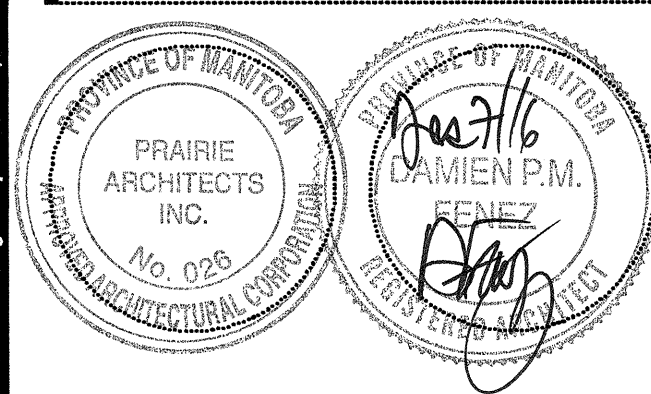

project information

SEVEN OAKS POOL RENOVATION & ADDITION

444 ADSUM DRIVE
WINNIPEG, MB
CANADA

client

CITY OF WINNIPEG
4TH FLOOR - 85 KING ST.
WINNIPEG, MB

drawing information

WALL SECTIONS

drawn by: LW/JDB
approved by: DF

scale: 1:25
date issued: 2016.12.08

proj. #: 2014.66
rev. #: R-0

A4
03

This drawing must not be scaled. The contractor shall verify all dimensions and other data on site prior to commencement of work. All discrepancies, errors, and omissions are to be reported to the architect. Drawings and specifications are instruments of service and shall remain the property of the architect. The copyright in the same shall remain reserved to him. No reproduction may be made without the permission of the architect, and when made, must bear the name of the architect on request.