

1 WEST EXT. WALL SECT.
1:25


2 POOL RAMP SECTION
1:25

3 WEST MPR WALL SECT.
1:25

4 EAST MPR WALL SECT.
1:25

5 EXT. VESTIBULE WALL SECT.
1:25

Issue / rev.	date	issue notes
0	2016.12.08	ISSUED FOR CONSTRUCTION
#		

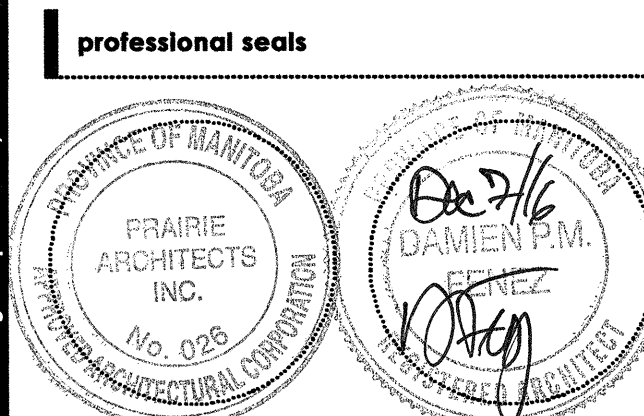

project information

SEVEN OAKS POOL RENOVATION & ADDITION

444 ADSUM DRIVE
WINNIPEG, MB
CANADA

client

CITY OF WINNIPEG
4TH FLOOR - 85 KING ST.
WINNIPEG, MB

drawing information

WALL SECTIONS

drawn by: LW/JDB
 approved by: DF

scale: 1:25
 date issued: 2016.12.08
 proj. #: 2014.66
 rev. #: R-0

SEVEN OAKS POOL RENOVATION & ADDITION
 BID OPPORTUNITY NO. 1044-2016