
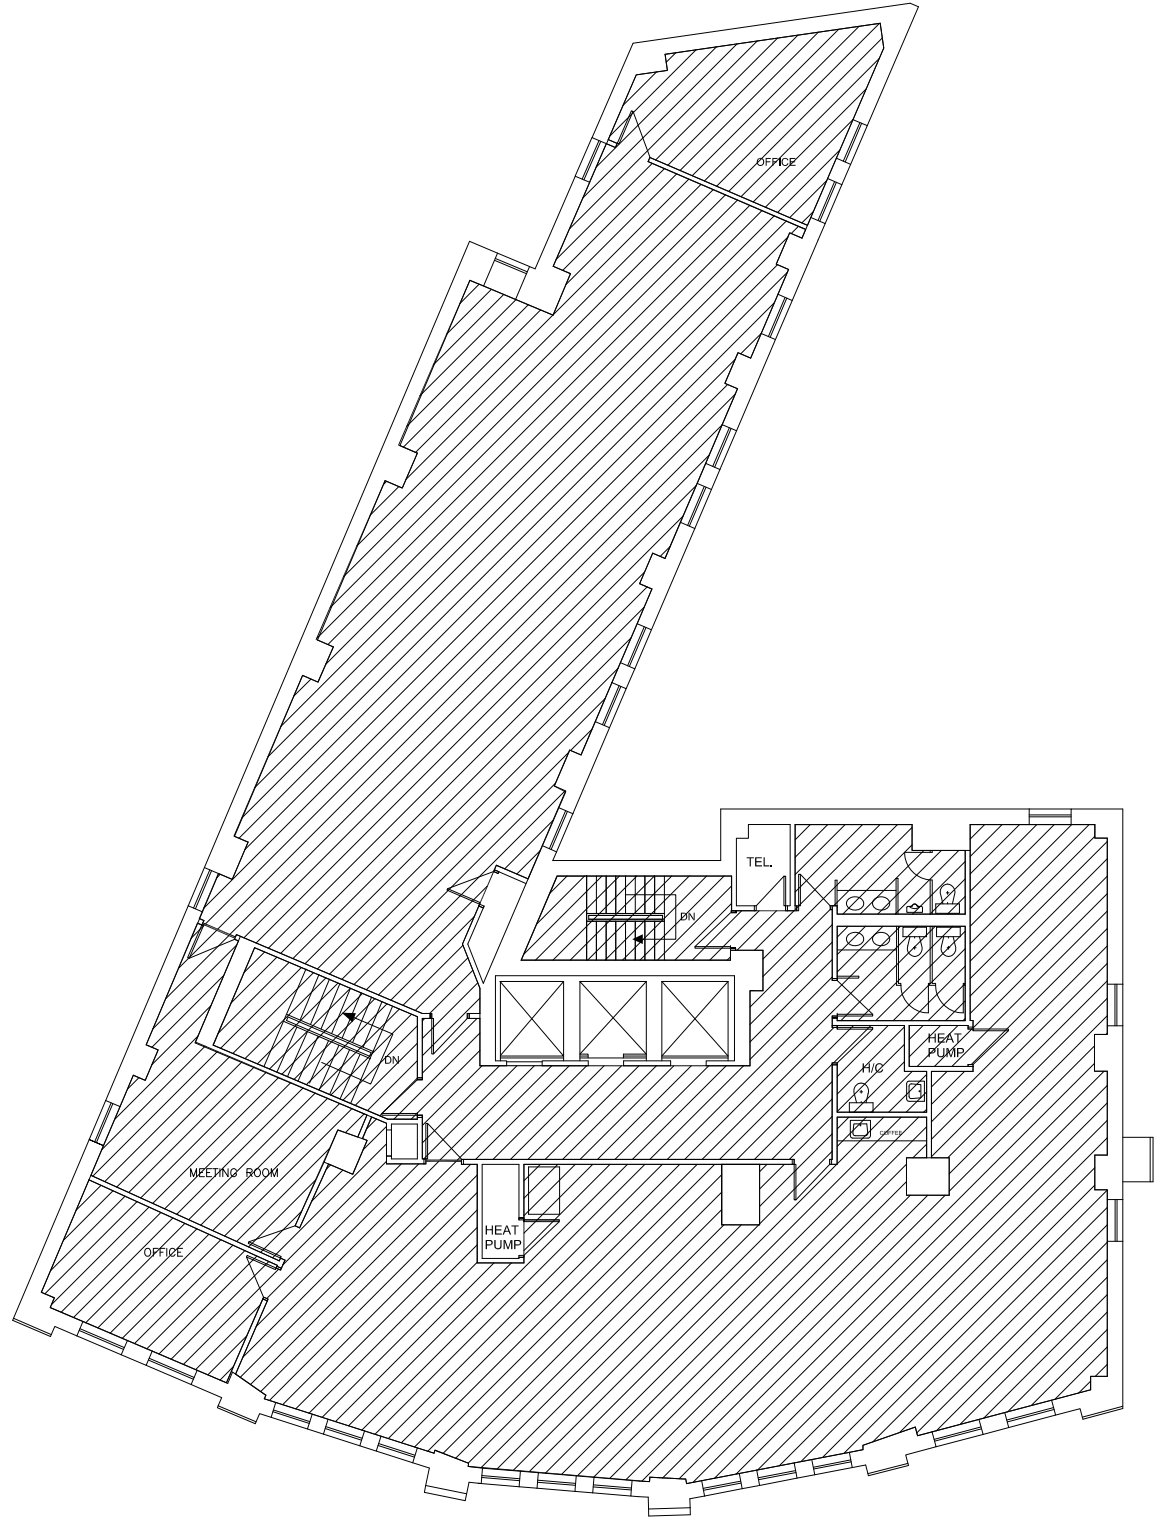


Address 457 MAIN Project No. Description CLEANING AREA Date 2016.03.03 File Name

NOTES :

 


 **457 MAIN STREET
CONFEDERATION BLDG.
SIXTH FLOOR PLAN**

 **AREA TO BE CLEANED
5,260 sq.ft.**

NO.	REVISION/DESCRIPTION	BY	DATE
SEALS			

DRAWN BY	CHECKED BY	APPROVED
TC	USER	APPROVAL

DATE 2016.03.03

 THE CITY OF WINNIPEG
PLANNING, PROPERTY AND
DEVELOPMENT DEPARTMENT
3-65 GARRY STREET
R3C 4K4

PROJECT

CONFEDERATION BUILDING
457 MAIN STREET

SHEET TITLE

SIXTH FLOOR PLAN
AREAS TO CLEAN

0457MN06

SCALE	BID OPP. #	SHEET NO.
NOT TO SCALE	189-2016	A7