

 


FILE NAME: 1220PC01
DATE: DATE
DESCRIPTION: SHEET-TITLE
PROJECT No: PROJ.NO.
ADDRESS: PROJ.ADDR

NOTES :

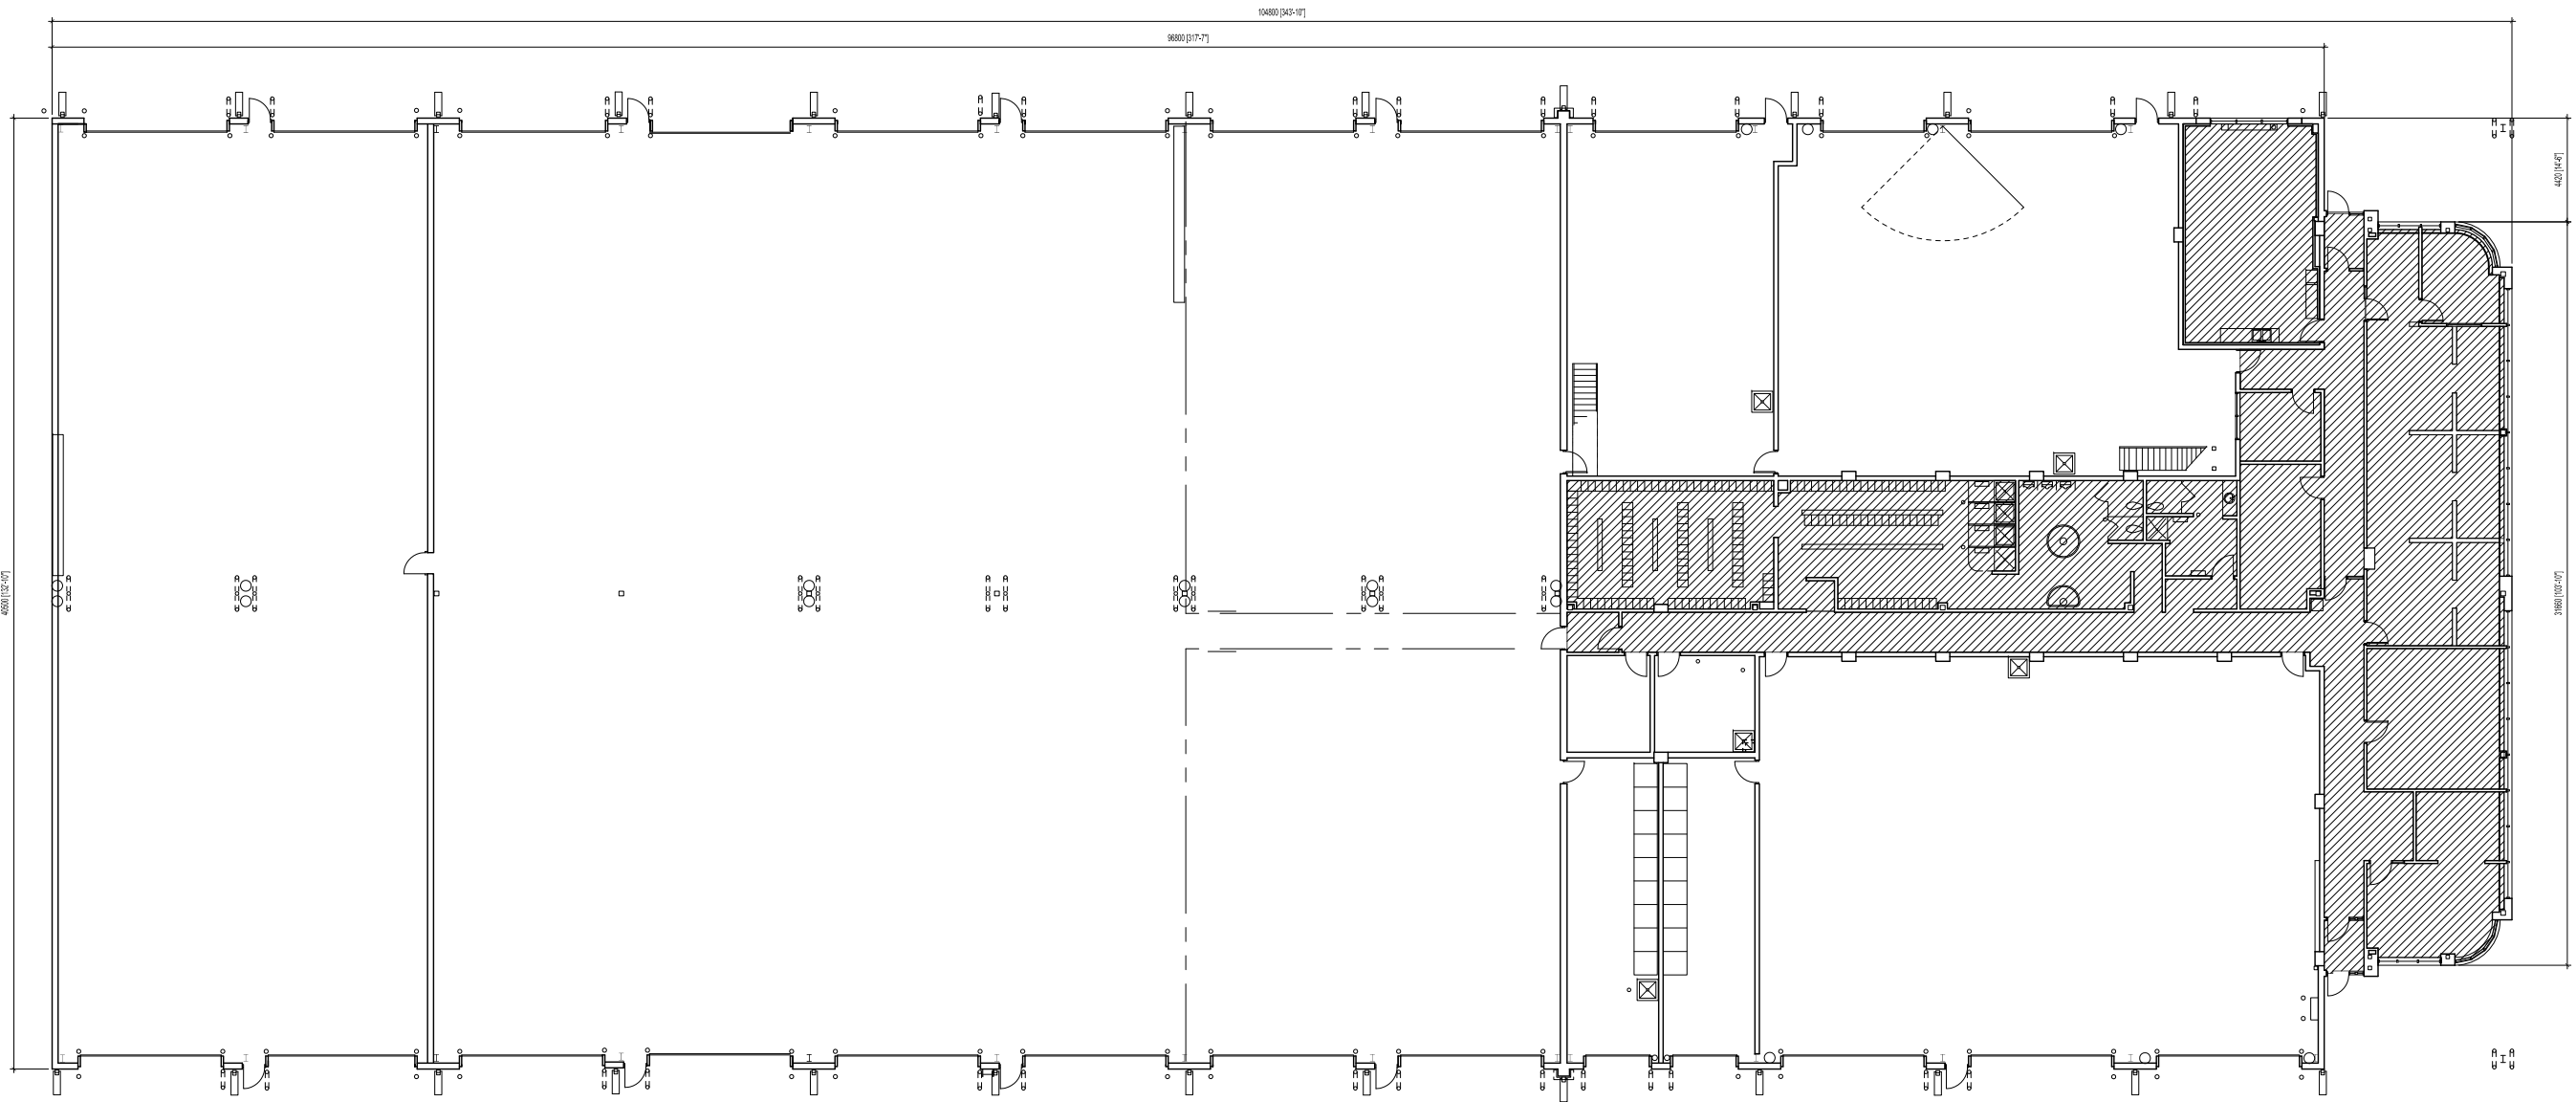


AREA TO BE CLEANED : 5,625 sq.ft.

 


GROUND FLOOR PLAN

**CENTRAL YARD
FIELD SERVICES BUILDING
1220 Pacific Avenue
FLOOR PLAN UPDATED JULY 22, 2002**

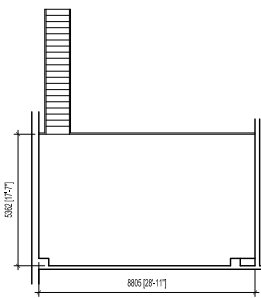

MEZZANINE AREA 1

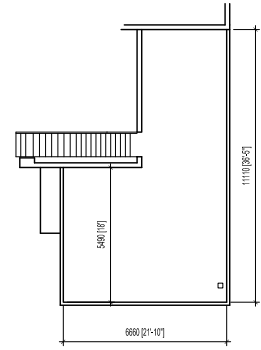

MEZZANINE AREA 2

NO.	REVISIONS/NOTES	BY	DATE

DATE	TC	DESIGNED BY	APPROVED
2016.03.16			

**THE CITY OF WINNIPEG
PLANNING, PROPERTY AND
DEVELOPMENT DEPARTMENT
3-65 GARRY STREET
R3C 4K4**

**FIELD SERVICES BLDG
1220 PACIFIC AVENUE**

**MAIN FLOOR PLAN
CLEANING AREA**

1220PC01

SCALE: NOT TO SCALE
DATE: 190-2016
SHEET: A1