


NOTES :

# AREA TO BE CLEANED

## 3,682 sq.ft.

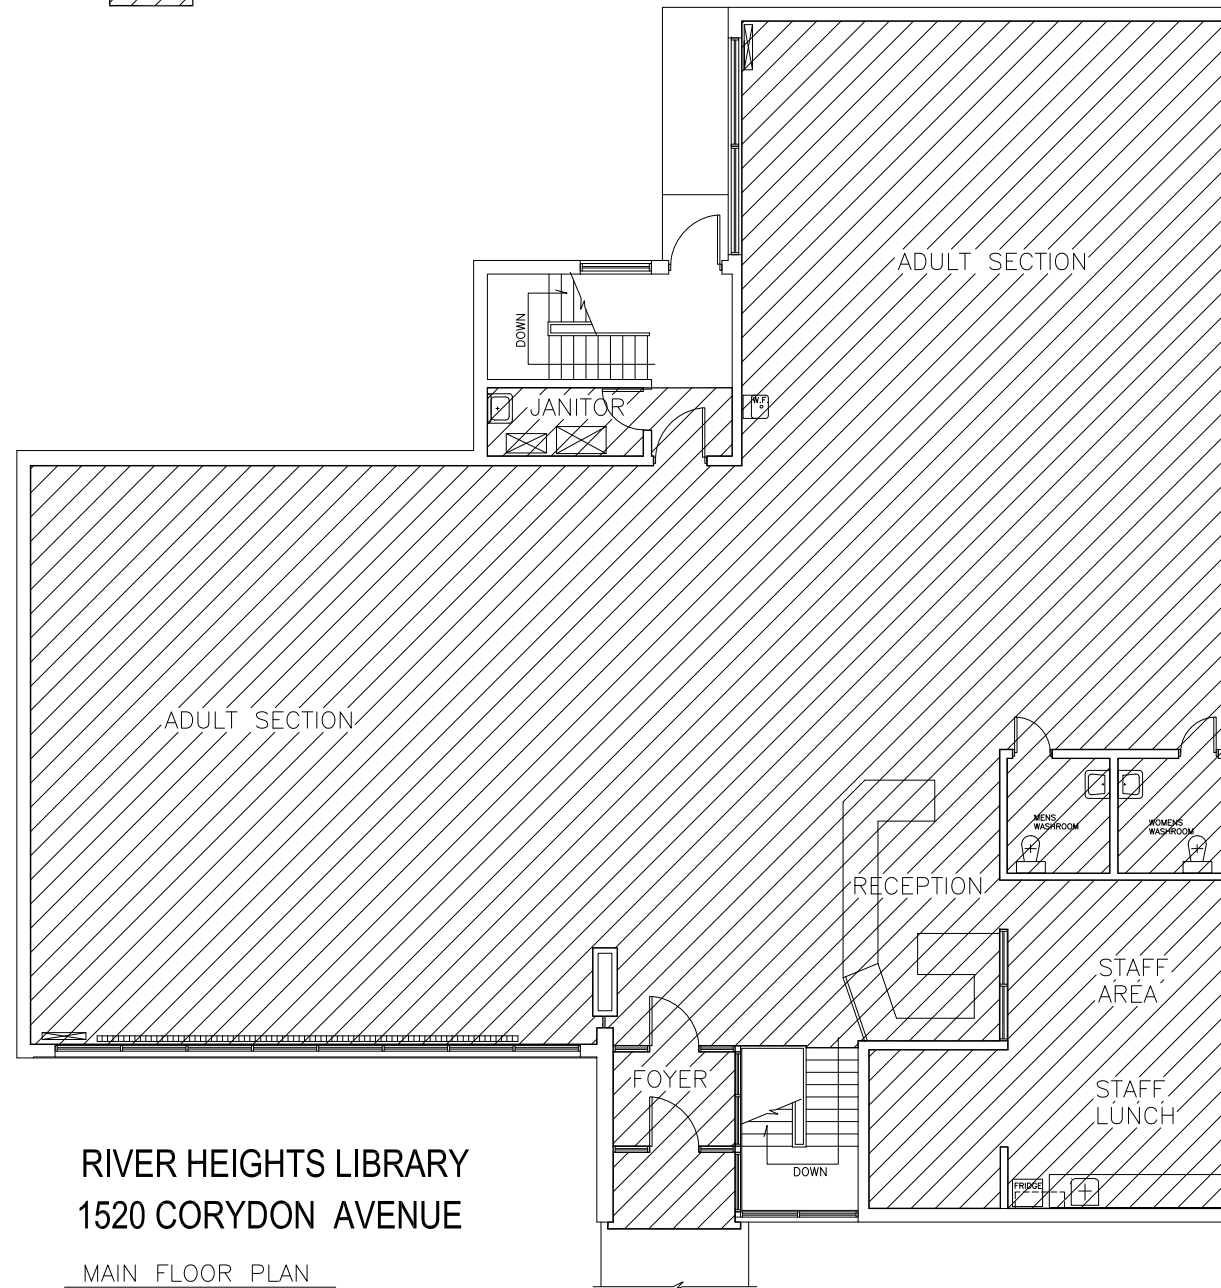

**RIVER HEIGHTS LIBRARY**  
**1520 CORYDON AVENUE**  
 MAIN FLOOR PLAN



Address 1520 CORYDON RIVER HEIGHTS LIBRARY Project No. Description MAIN FLOOR PLAN CLEANING AREA Date 2008.01 File Name 1520CY01.DWG

FLOOR PLAN UPDATED MARCH 98

NO.	REVISION/DESCRIPTION	BY	DATE
SEALS			

DRAWN BY	TC	CHECKED BY	APPROVED
DATE	2016.03.15	USER APPROVAL	



THE CITY OF WINNIPEG  
 PLANNING, PROPERTY AND  
 DEVELOPMENT DEPARTMENT  
 3-65 GARRY STREET  
 R3C 4K4

PROJECT

RIVER HEIGHTS LIBRARY  
 1520 CORYDON AVENUE

SHEET TITLE

MAIN FLOOR PLAN  
 CLEANING AREA

1520CY01

SCALE NOT TO SCALE	BID OPP. NO. 190-2016	SHEET NO. A2
-----------------------	--------------------------	-----------------