


CAD File Name: I:\amen-landscaps\_eplan\_2016-07-14.dwg  
 sheet size: Super A1 24" x 36"  
 plot scale: 1:1 (metric)

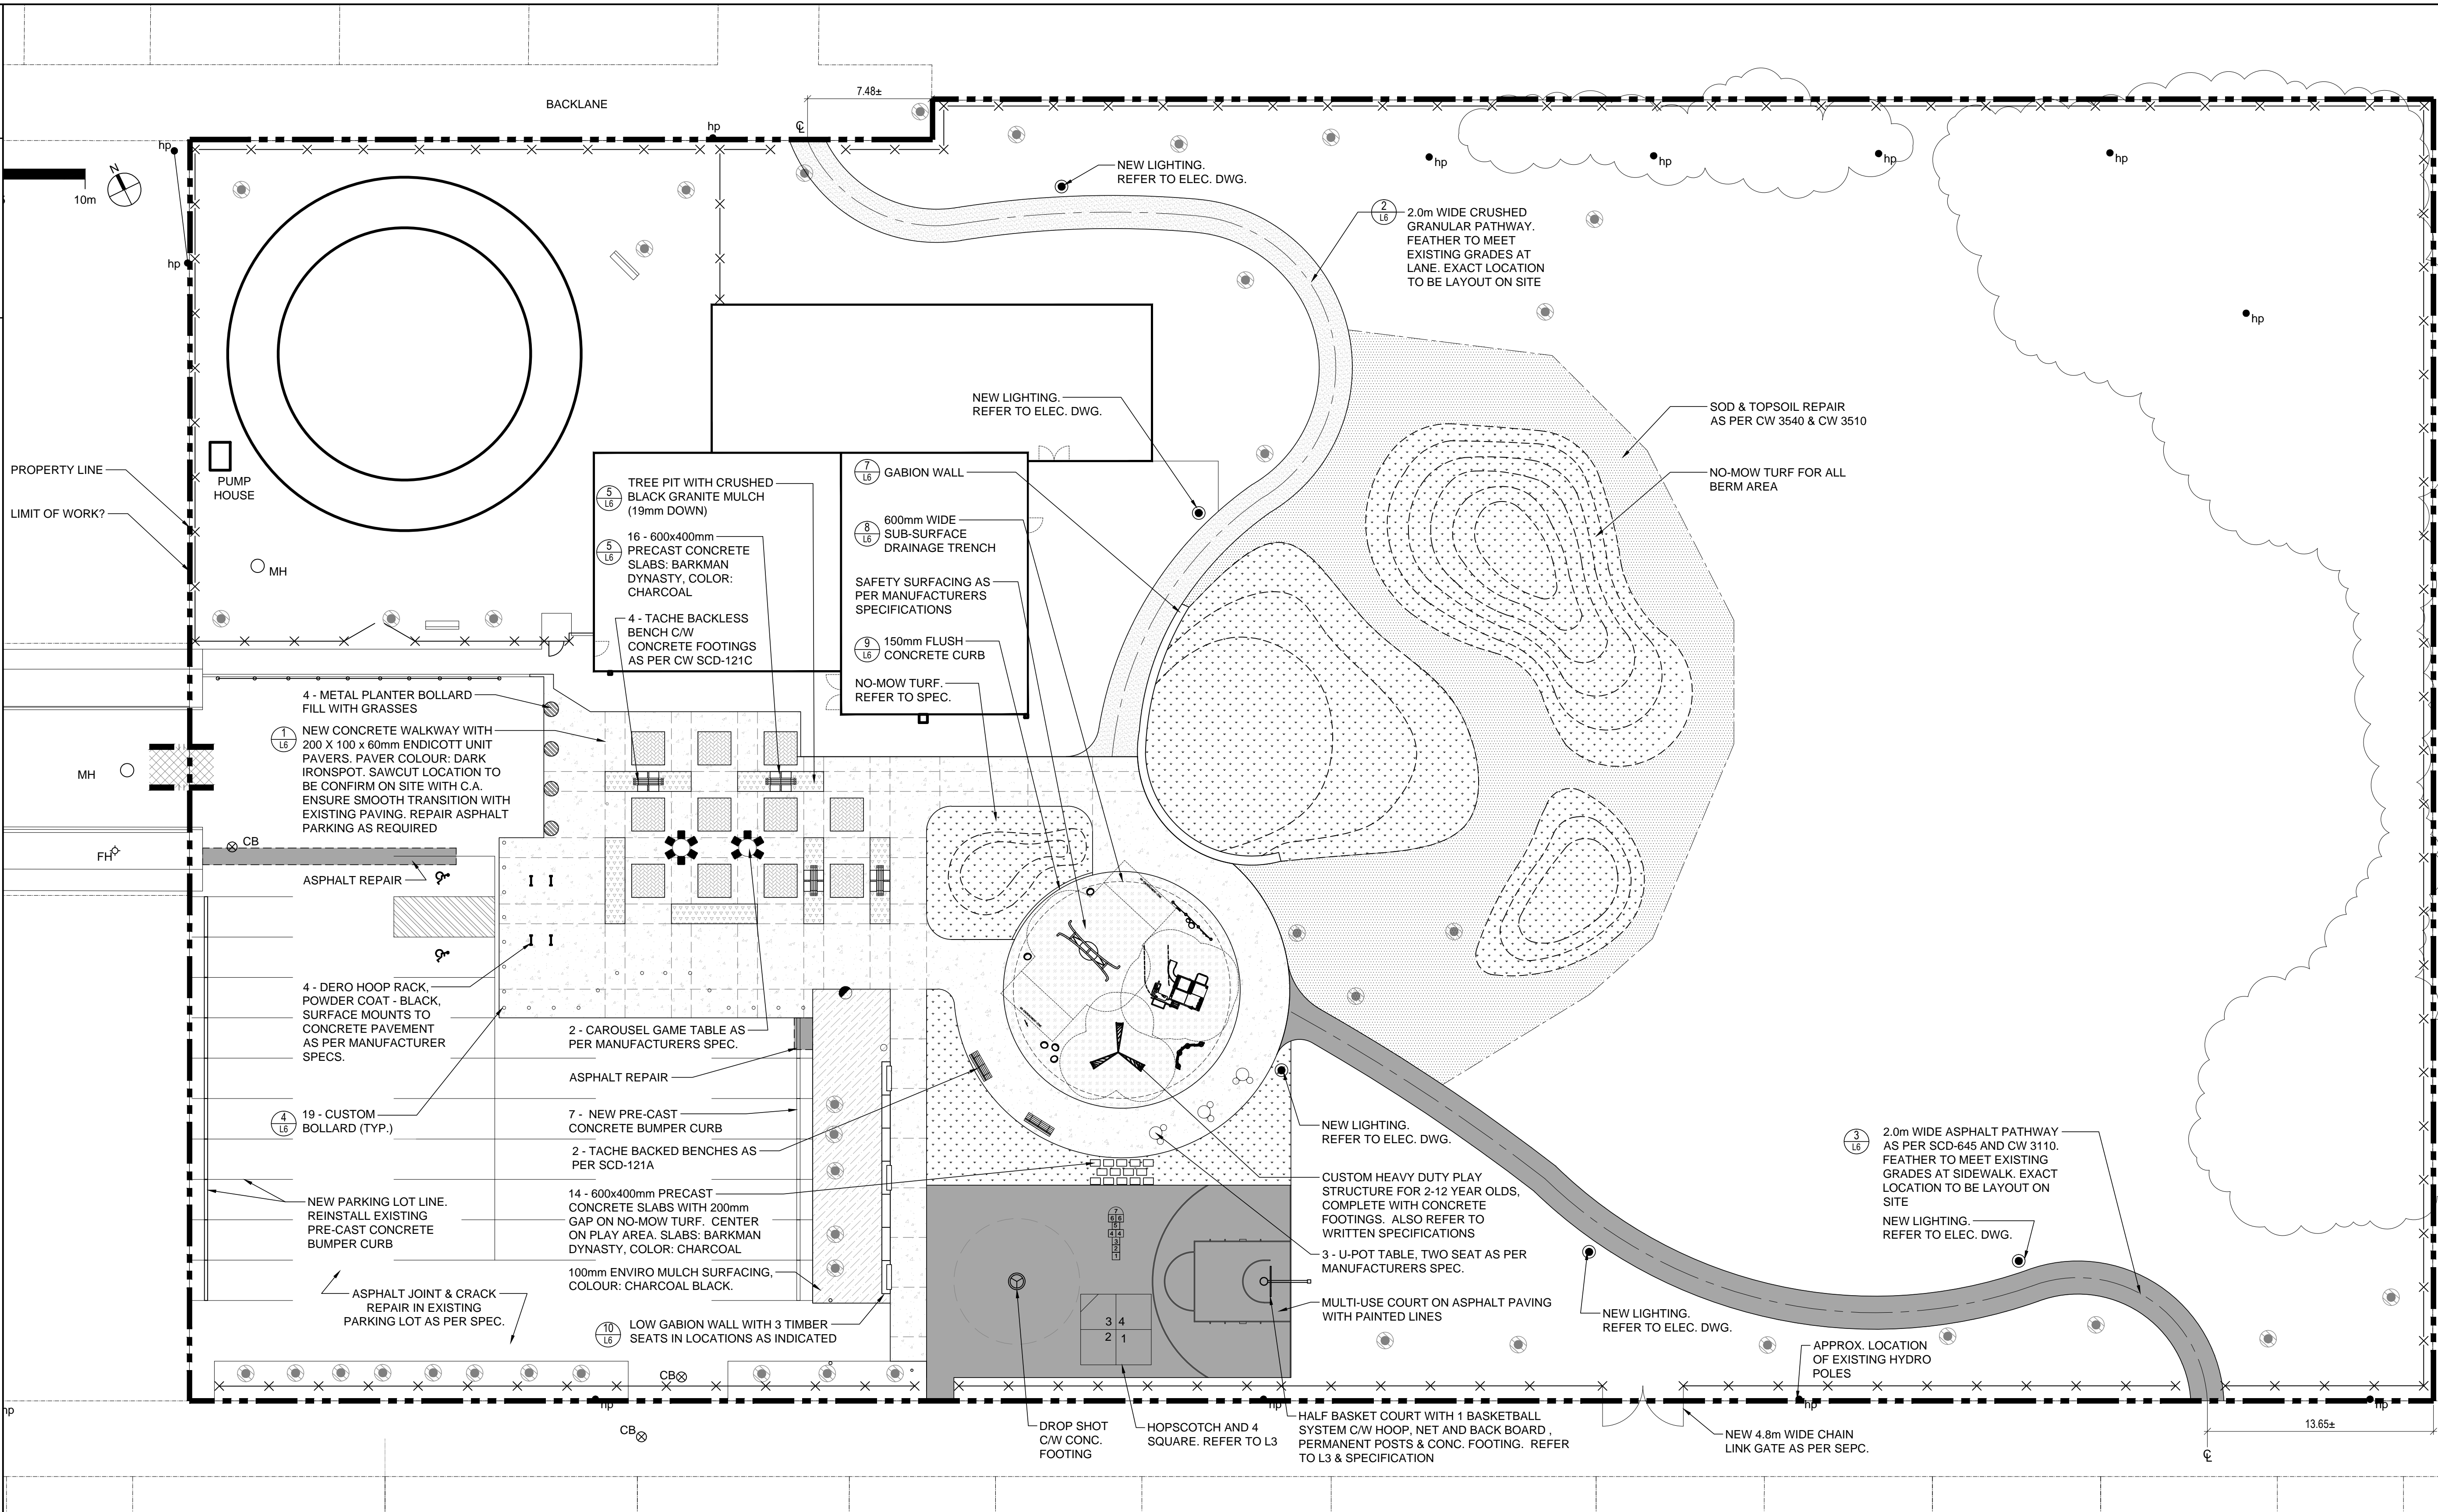

- NOTES:**
1. ALL EXISTING STRUCTURES, TREES, SHRUBS, SIDEWALKS, CURBS, SOD, UTILITIES AND PAVING TO BE PROTECTED (UNLESS OTHERWISE NOTED) DURING CONSTRUCTION TO CITY OF WINNIPEG STANDARDS. CONTRACTOR TO MAKE GOOD ALL DAMAGED AREA DURING CONSTRUCTION BOTH ON AND OFF SITE TO CITY OF WINNIPEG STANDARDS AT THE CONTRACTORS COSTS
  2. ALL WORK AND MATERIALS SHALL BE IN ACCORDANCE WITH THE MOST RECENT VERSIONS OF CITY OF WINNIPEG SPECIFICATIONS. ALSO REFER TO DRAWINGS FOR ADDITIONAL SPECIFICATIONS
  3. LAYOUT TO BE APPROVED BY CONTRACT ADMINISTRATOR PRIOR TO ANY CONSTRUCTION OR REMOVAL.
  4. PLAY EQUIPMENT SHALL BE INSTALLED IN THE PLAY AREA AS SHOWN ON DRAWING. ALL PLAY EQUIPMENT AND THEIR SAFETY ZONES MUST FIT INTO THE PROPOSED PLAY AREA AS SHOWN ON THE DRAWING. ENSURE LAYOUT AND EXTENT OF PROTECTIVE SURFACING COMPLY WITH CSA STANDARDS.
  5. REFER ALSO TO WRITTEN SPECIFICATIONS

**LEGEND**

PROPERTY LINE	EXISTING TREE / SHRUB TO REMAIN	EXISTING FIRE HYDRANT	EXISTING FENCE TO REMAIN	PROPOSED PAVERS PAVING	PROPOSED BLACK GRANITE MULCH	APPROXIMATE AREAS OF NEW SOD AND TOPSOIL	PROPOSED GAME TABLE
LIMITS OF WORK	EXISTING LIGHT STANDARD	EXISTING CATCH BASIN	PROPOSED ASPHALT PAVING	PROPOSED SAFETY SURFACING	PROPOSED ENVIRO MULCH SURFACING	PROPOSED BENCH WITH BACK	BIKE RACK
CONSTRUCTION ACCESS LOCATION	PROPOSED LIGHTING	EXISTING MANHOLE	PROPOSED CONCRETE PAVING	PROPOSED CRUSHED GRANULAR PAVING	APPROXIMATE AREAS OF NO-MOW TURF	PROPOSED BACKLESS BENCH	
	EXISTING HYDRO POLE	EXISTING HYDRO POLE					

A. SECTION LETTER OR DETAIL NUMBER. B. DRAWING WHERE SECTION OR DETAIL IS DRAWN. OR DRAWING WHERE SECTION OR DETAIL IS INDICATED. --- SECTION OR DETAIL SHOWN ON SAME DRAWING.		SEAL	CLIENT <b>CITY OF WINNIPEG</b>	PROJECT <b>EAST END CULTURAL CENTRE</b>	
0 16/07/13 ISSUED FOR TENDER REV YY/MM/DD DESCRIPTION		CD BY	CD BY	TITLE <b>SITE PLAN</b>	
			<b>SCATLIFF + MILLER + MURRAY</b> visionary urban design + landscapes	DESIGN CD DRAWN CD/WF DATE 2016-05-05 SCALE 1:200	CHECKED DKM APPROVED DKM PROJECT NO. 475-2016 DRAWING NO. L2