




THE CITY OF WINNIPEG

PUBLIC WORKS DEPARTMENT

2016 REGIONAL STREET RENEWAL PROGRAM ARCHIBALD STREET REHABILITATION, WATT STREET MILL AND FILL, AND UNDERPASS STRUCTURAL WORKS BID OPPORTUNITY NO. 561-2016

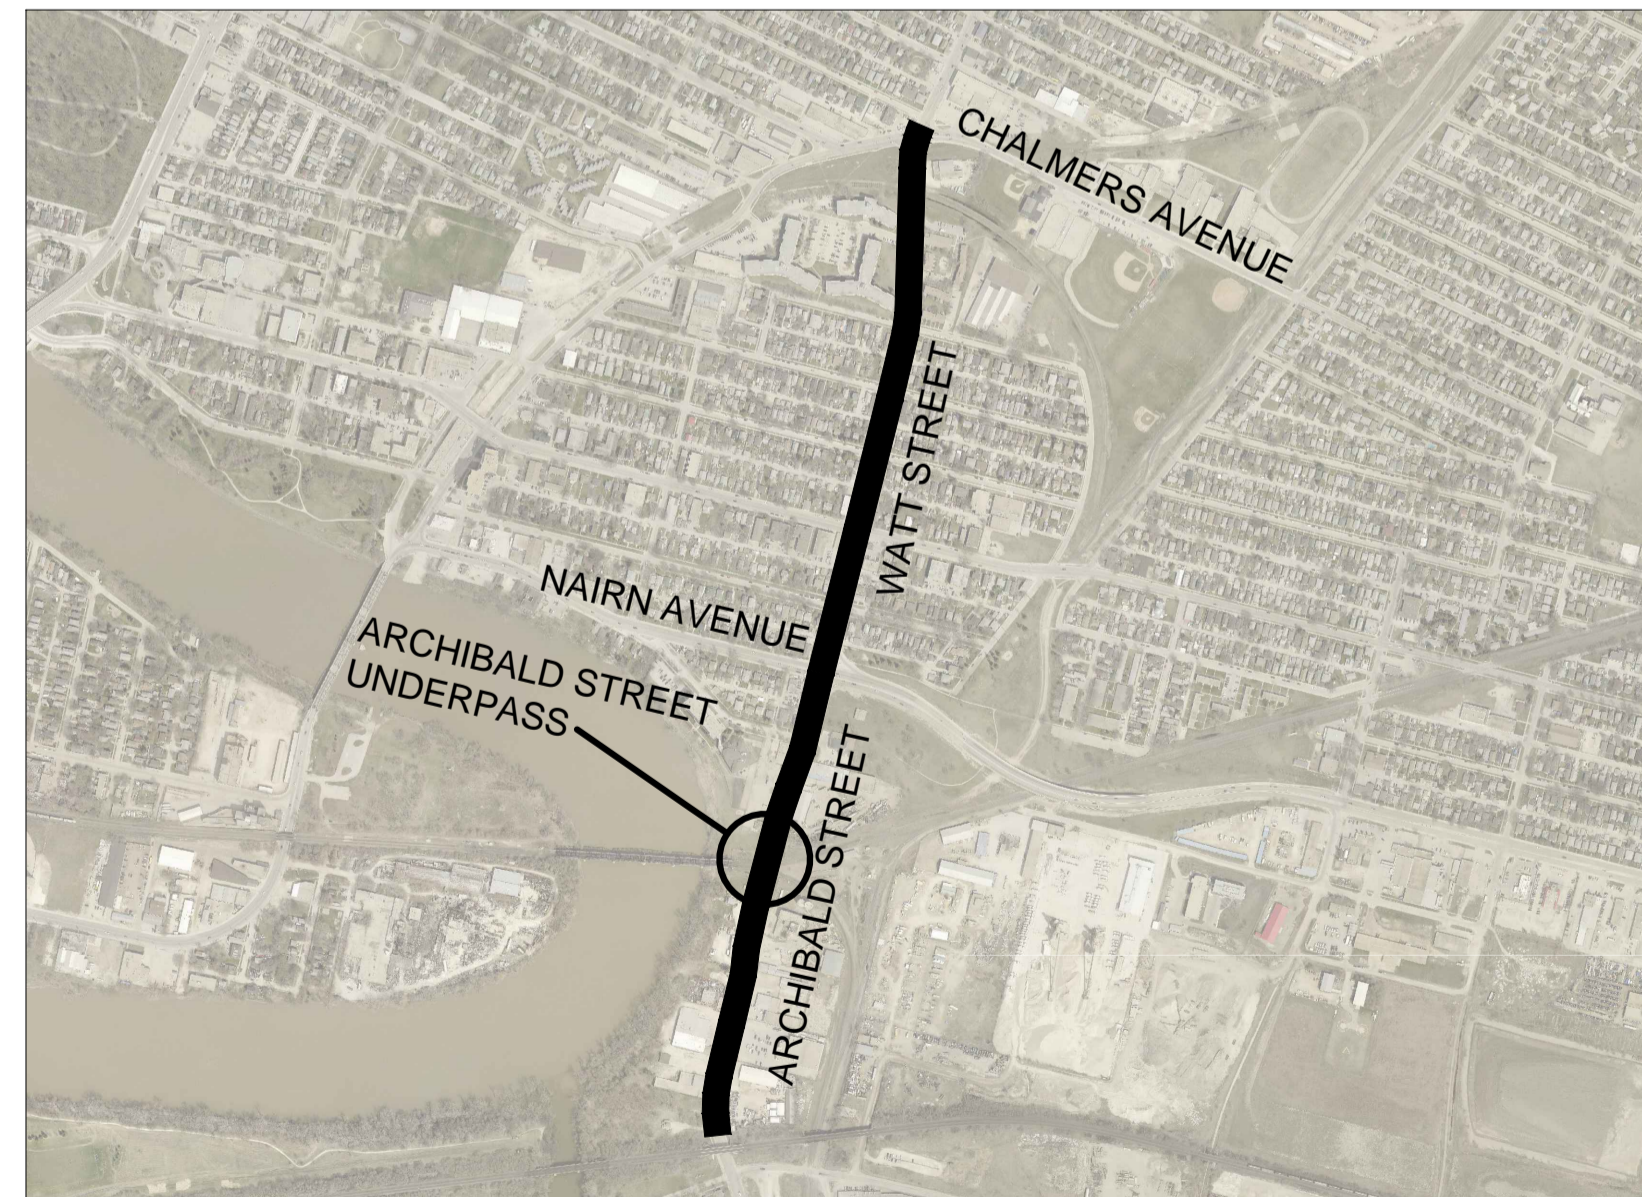

DRAWING INDEX

DWG No.	DESCRIPTION	CITY DRAWING No.
G-001	COVER SHEET & DRAWING INDEX	U205-16-00 / P-3478-00
C-101	WATT STREET - STA 1+533 TO STA 1+730 - MILL AND FILL	U205-16-01 / P-3478-01 1 of 62
C-102	WATT STREET - STA 1+730 TO STA 1+950 - MILL AND FILL	U205-16-02 / P-3478-02 2 of 62
C-103	WATT STREET - STA 1+950 TO STA 2+170 - MILL AND FILL	U205-16-03 / P-3478-03 3 of 62
C-104	WATT STREET - STA 2+170 TO STA 2+312 - MILL AND FILL	U205-16-04 / P-3478-04 4 of 62
C-105	ARCHIBALD STREET - MISSION STREET TO NAIRN AVENUE - TRAFFIC CONTROL & STAGING	U205-16-05 / P-3478-05 5 of 62
C-106	ARCHIBALD STREET - MISSION STREET TO NAIRN AVENUE - TRAFFIC CONTROL & STAGING	U205-16-06 / P-3478-06 6 of 62
C-107	ARCHIBALD STREET - 150 E OF MISSION ST. TO NAIRN AVE. - CATCH BASIN LEAD REPAIRS & WM RENEWAL	U205-16-07 / P-3478-07 7 of 62
C-108	WATT STREET - NAIRN AVE. TO CHALMERS AVE. - CATCH BASIN LEAD REPAIRS & REPLACEMENTS	U205-16-08 / P-3478-08 8 of 62
C-109	ARCHIBALD STREET - STA 1+180 - STA 1+310 - HORIZONTAL GEOMETRY	U205-16-09 / P-3478-09 9 of 62
C-201	ARCHIBALD STREET - STA 0+988 TO STA 1+260 - ROADWORKS REHABILITATION	U205-16-10 / P-3478-10 10 of 62
C-202	ARCHIBALD STREET - STA 1+260 TO STA 1+400 - ROADWORKS REHABILITATION	U205-16-11 / P-3478-11 11 of 62
C-203	ARCHIBALD STREET - STA 1+400 TO STA 1+533 - ROADWORKS REHABILITATION	U205-16-12 / P-3478-12 12 of 62
C-204	ARCHIBALD STREET - STA 3+150 - STA 3+250 - WEST SIDEWALK RENEWAL	U205-16-13 / P-3478-13 13 of 62
C-205	ARCHIBALD STREET - STA 3+250 - STA 3+361 - WEST SIDEWALK RENEWAL	U205-16-14 / P-3478-14 14 of 62
C-206	ARCHIBALD STREET - STA 4+150 - STA 4+250 - EAST SIDEWALK RENEWAL	U205-16-15 / P-3478-15 15 of 62
C-207	ARCHIBALD STREET - STA 4+250 - STA 4+375 - EAST SIDEWALK RENEWAL	U205-16-16 / P-3478-16 16 of 62
S-101	ARCHIBALD STREET - UNDERPASS REHABILITATION - SCOPE OF WORK	U205-16-17 17 of 62
S-102	ARCHIBALD STREET - UNDERPASS REHABILITATION - GENERAL NOTES	U205-16-18 18 of 62
S-103	ARCHIBALD STREET - UNDERPASS REHABILITATION - CONSTRUCTION STAGING	U205-16-19 19 of 62
S-104	ARCHIBALD STREET - UNDERPASS REHABILITATION - WEST DEMOLITION PLAN (1 OF 2)	U205-16-20 20 of 62
S-105	ARCHIBALD STREET - UNDERPASS REHABILITATION - WEST DEMOLITION PLAN (2 OF 2)	U205-16-21 21 of 62
S-106	ARCHIBALD STREET - UNDERPASS REHABILITATION - WEST DEMOLITION SECTIONS	U205-16-22 22 of 62
S-107	ARCHIBALD STREET - UNDERPASS REHABILITATION - WEST RECONSTRUCTION PLAN (1 OF 2)	U205-16-23 23 of 62
S-108	ARCHIBALD STREET - UNDERPASS REHABILITATION - WEST RECONSTRUCTION PLAN (2 OF 2)	U205-16-24 24 of 62
S-109	ARCHIBALD STREET - UNDERPASS REHABILITATION - WEST RECONSTRUCTION SECTIONS (1 OF 2)	U205-16-25 25 of 62
S-110	ARCHIBALD STREET - UNDERPASS REHABILITATION - WEST RECONSTRUCTION SECTIONS (2 OF 2)	U205-16-26 26 of 62
S-111	ARCHIBALD STREET - UNDERPASS REHABILITATION - EAST DEMOLITION PLAN (1 OF 2)	U205-16-27 27 of 62
S-112	ARCHIBALD STREET - UNDERPASS REHABILITATION - EAST DEMOLITION PLAN (2 OF 2)	U205-16-28 28 of 62
S-113	ARCHIBALD STREET - UNDERPASS REHABILITATION - EAST DEMOLITION SECTIONS	U205-16-29 29 of 62
S-114	ARCHIBALD STREET - UNDERPASS REHABILITATION - EAST RECONSTRUCTION PLAN (1 OF 2)	U205-16-30 30 of 62
S-115	ARCHIBALD STREET - UNDERPASS REHABILITATION - EAST RECONSTRUCTION PLAN (2 OF 2)	U205-16-31 31 of 62
S-116	ARCHIBALD STREET - UNDERPASS REHABILITATION - EAST RECONSTRUCTION SECTIONS (1 OF 3)	U205-16-32 32 of 62
S-117	ARCHIBALD STREET - UNDERPASS REHABILITATION - EAST RECONSTRUCTION SECTIONS (2 OF 3)	U205-16-33 33 of 62
S-118	ARCHIBALD STREET - UNDERPASS REHABILITATION - EAST RECONSTRUCTION SECTIONS (3 OF 3)	U205-16-34 34 of 62
S-119	ARCHIBALD STREET - UNDERPASS REHABILITATION - SLOPE PAVING PLAN AND DETAILS	U205-16-35 35 of 62
S-120	ARCHIBALD STREET - UNDERPASS REHABILITATION - UNDER BRIDGE DRAINAGE DETAILS	U205-16-36 36 of 62
S-121	ARCHIBALD STREET - UNDERPASS REHABILITATION - UNDER BRIDGE DRAINAGE AND SLOPE PAVING	U205-16-37 37 of 62
S-122	ARCHIBALD STREET - UNDERPASS REHABILITATION - SLOPE PAVING REINFORCING AND SCHEDULE	U205-16-38 38 of 62
S-123	ARCHIBALD STREET - UNDERPASS REHABILITATION - MEDIAN SLAB AND TRAFFIC BARRIER PLAN	U205-16-39 39 of 62
S-124	ARCHIBALD STREET - UNDERPASS REHABILITATION - MEDIAN SLAB AND TRAFFIC BARRIER SECTIONS	U205-16-40 40 of 62
S-125	ARCHIBALD STREET - UNDERPASS REHABILITATION - TRAFFIC BARRIER REINFORCING DETAILS	U205-16-41 41 of 62
S-126	ARCHIBALD STREET - UNDERPASS REHABILITATION - TRAFFIC BARRIER REINFORCING SCHEDULE	U205-16-42 42 of 62
S-127	ARCHIBALD STREET - UNDERPASS REHABILITATION - ALUMINUM PEDESTRIAN GUARDRAIL LAYOUT	U205-16-43 43 of 62
S-128	ARCHIBALD STREET - UNDERPASS REHABILITATION - WEST SIDEWALK REINFORCING LAYOUT	U205-16-44 44 of 62
S-129	ARCHIBALD STREET - UNDERPASS REHABILITATION - WEST SIDEWALK REINFORCING DETAILS	U205-16-45 45 of 62
S-130	ARCHIBALD STREET - UNDERPASS REHABILITATION - EAST SIDEWALK REINFORCING LAYOUT	U205-16-46 46 of 62
S-131	ARCHIBALD STREET - UNDERPASS REHABILITATION - EAST SIDEWALK REINFORCING DETAILS (1 OF 2)	U205-16-47 47 of 62
S-132	ARCHIBALD STREET - UNDERPASS REHABILITATION - EAST SIDEWALK REINFORCING DETAILS (2 OF 2)	U205-16-48 48 of 62
S-133	ARCHIBALD STREET - UNDERPASS REHABILITATION - WEST RETAINING WALL REINFORCING DETAILS	U205-16-50 49 of 62
S-134	ARCHIBALD STREET - UNDERPASS REHABILITATION - EAST RETAINING WALL REINFORCING DETAILS	U205-16-51 50 of 62
S-135	ARCHIBALD STREET - UNDERPASS REHABILITATION - SLAB REPLACEMENT PLAN (1 OF 2)	U205-16-51 51 of 62
S-136	ARCHIBALD STREET - UNDERPASS REHABILITATION - SLAB REPLACEMENT PLAN (2 OF 2)	U205-16-52 52 of 62
S-137	ARCHIBALD STREET - UNDERPASS REHABILITATION - SLAB REPLACEMENT REINFORCING DETAILS	U205-16-53 53 of 62
S-138	ARCHIBALD STREET - UNDERPASS REHABILITATION - SLAB REPLACEMENT REINFORCING SCHEDULE	U205-16-54 54 of 62
S-139	ARCHIBALD STREET - UNDERPASS REHABILITATION - WEST PARAPET REINFORCING DETAILS	U205-16-55 55 of 62
S-140	ARCHIBALD STREET - UNDERPASS REHABILITATION - EAST PARAPET REINFORCING DETAILS (1 OF 2)	U205-16-56 56 of 62
S-141	ARCHIBALD STREET - UNDERPASS REHABILITATION - EAST PARAPET REINFORCING DETAILS (2 OF 2)	U205-16-57 57 of 62
S-142	ARCHIBALD STREET - UNDERPASS REHABILITATION - DRAINAGE PIT REINFORCING DETAILS	U205-16-58 58 of 62
S-143	ARCHIBALD STREET - UNDERPASS REHABILITATION - STEEL BICYCLE RAILING (1 OF 2)	U205-16-59 59 of 62
S-144	ARCHIBALD STREET - UNDERPASS REHABILITATION - STEEL BICYCLE RAILING (2 OF 2)	U205-16-60 60 of 62
S-145	ARCHIBALD STREET - UNDERPASS REHABILITATION - GUARDRAIL LAYOUT (1 OF 2)	U205-16-61 61 of 62
S-146	ARCHIBALD STREET - UNDERPASS REHABILITATION - GUARDRAIL LAYOUT (2 OF 2)	U205-16-62 62 of 62



RELEASED FOR CONSTRUCTION BY:

XX, P.ENG. DATE

CITY OF WINNIPEG DRAWING No.
U205-16-00 / P-3478-00

CONSULTANT DRAWING No. SHEET
G-001 0 of 62