


Issue / rev.

#	date	issue notes
4	2016.07.15	issued for construction
3	2016.06.13	issued for 99% review
2	2015.12.02	issued for class 1 pricing

professional seals

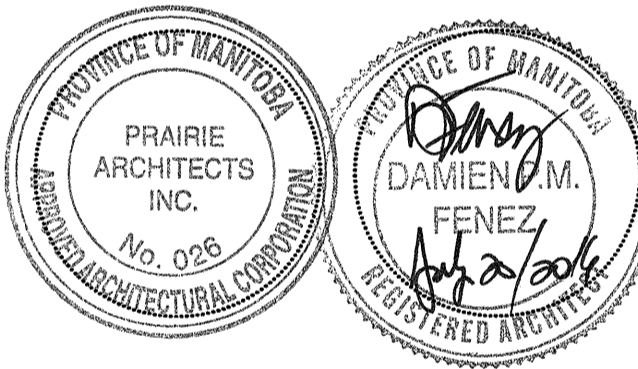

project information

SEVEN OAKS POOL RENOVATION & ADDITION

444 ADSUM DRIVE
WINNIPEG, MB
CANADA

client

CITY OF WINNIPEG
4TH FLOOR - 85 KING ST.
WINNIPEG, MB


drawing information

WALL SECTIONS


drawn by: **LW/JDB**
approved by: **DF**

scale: **1:25**
date issued: **2016.07.15**
proj. #: **2014.66**
rev. #: **R-0**


A4 02

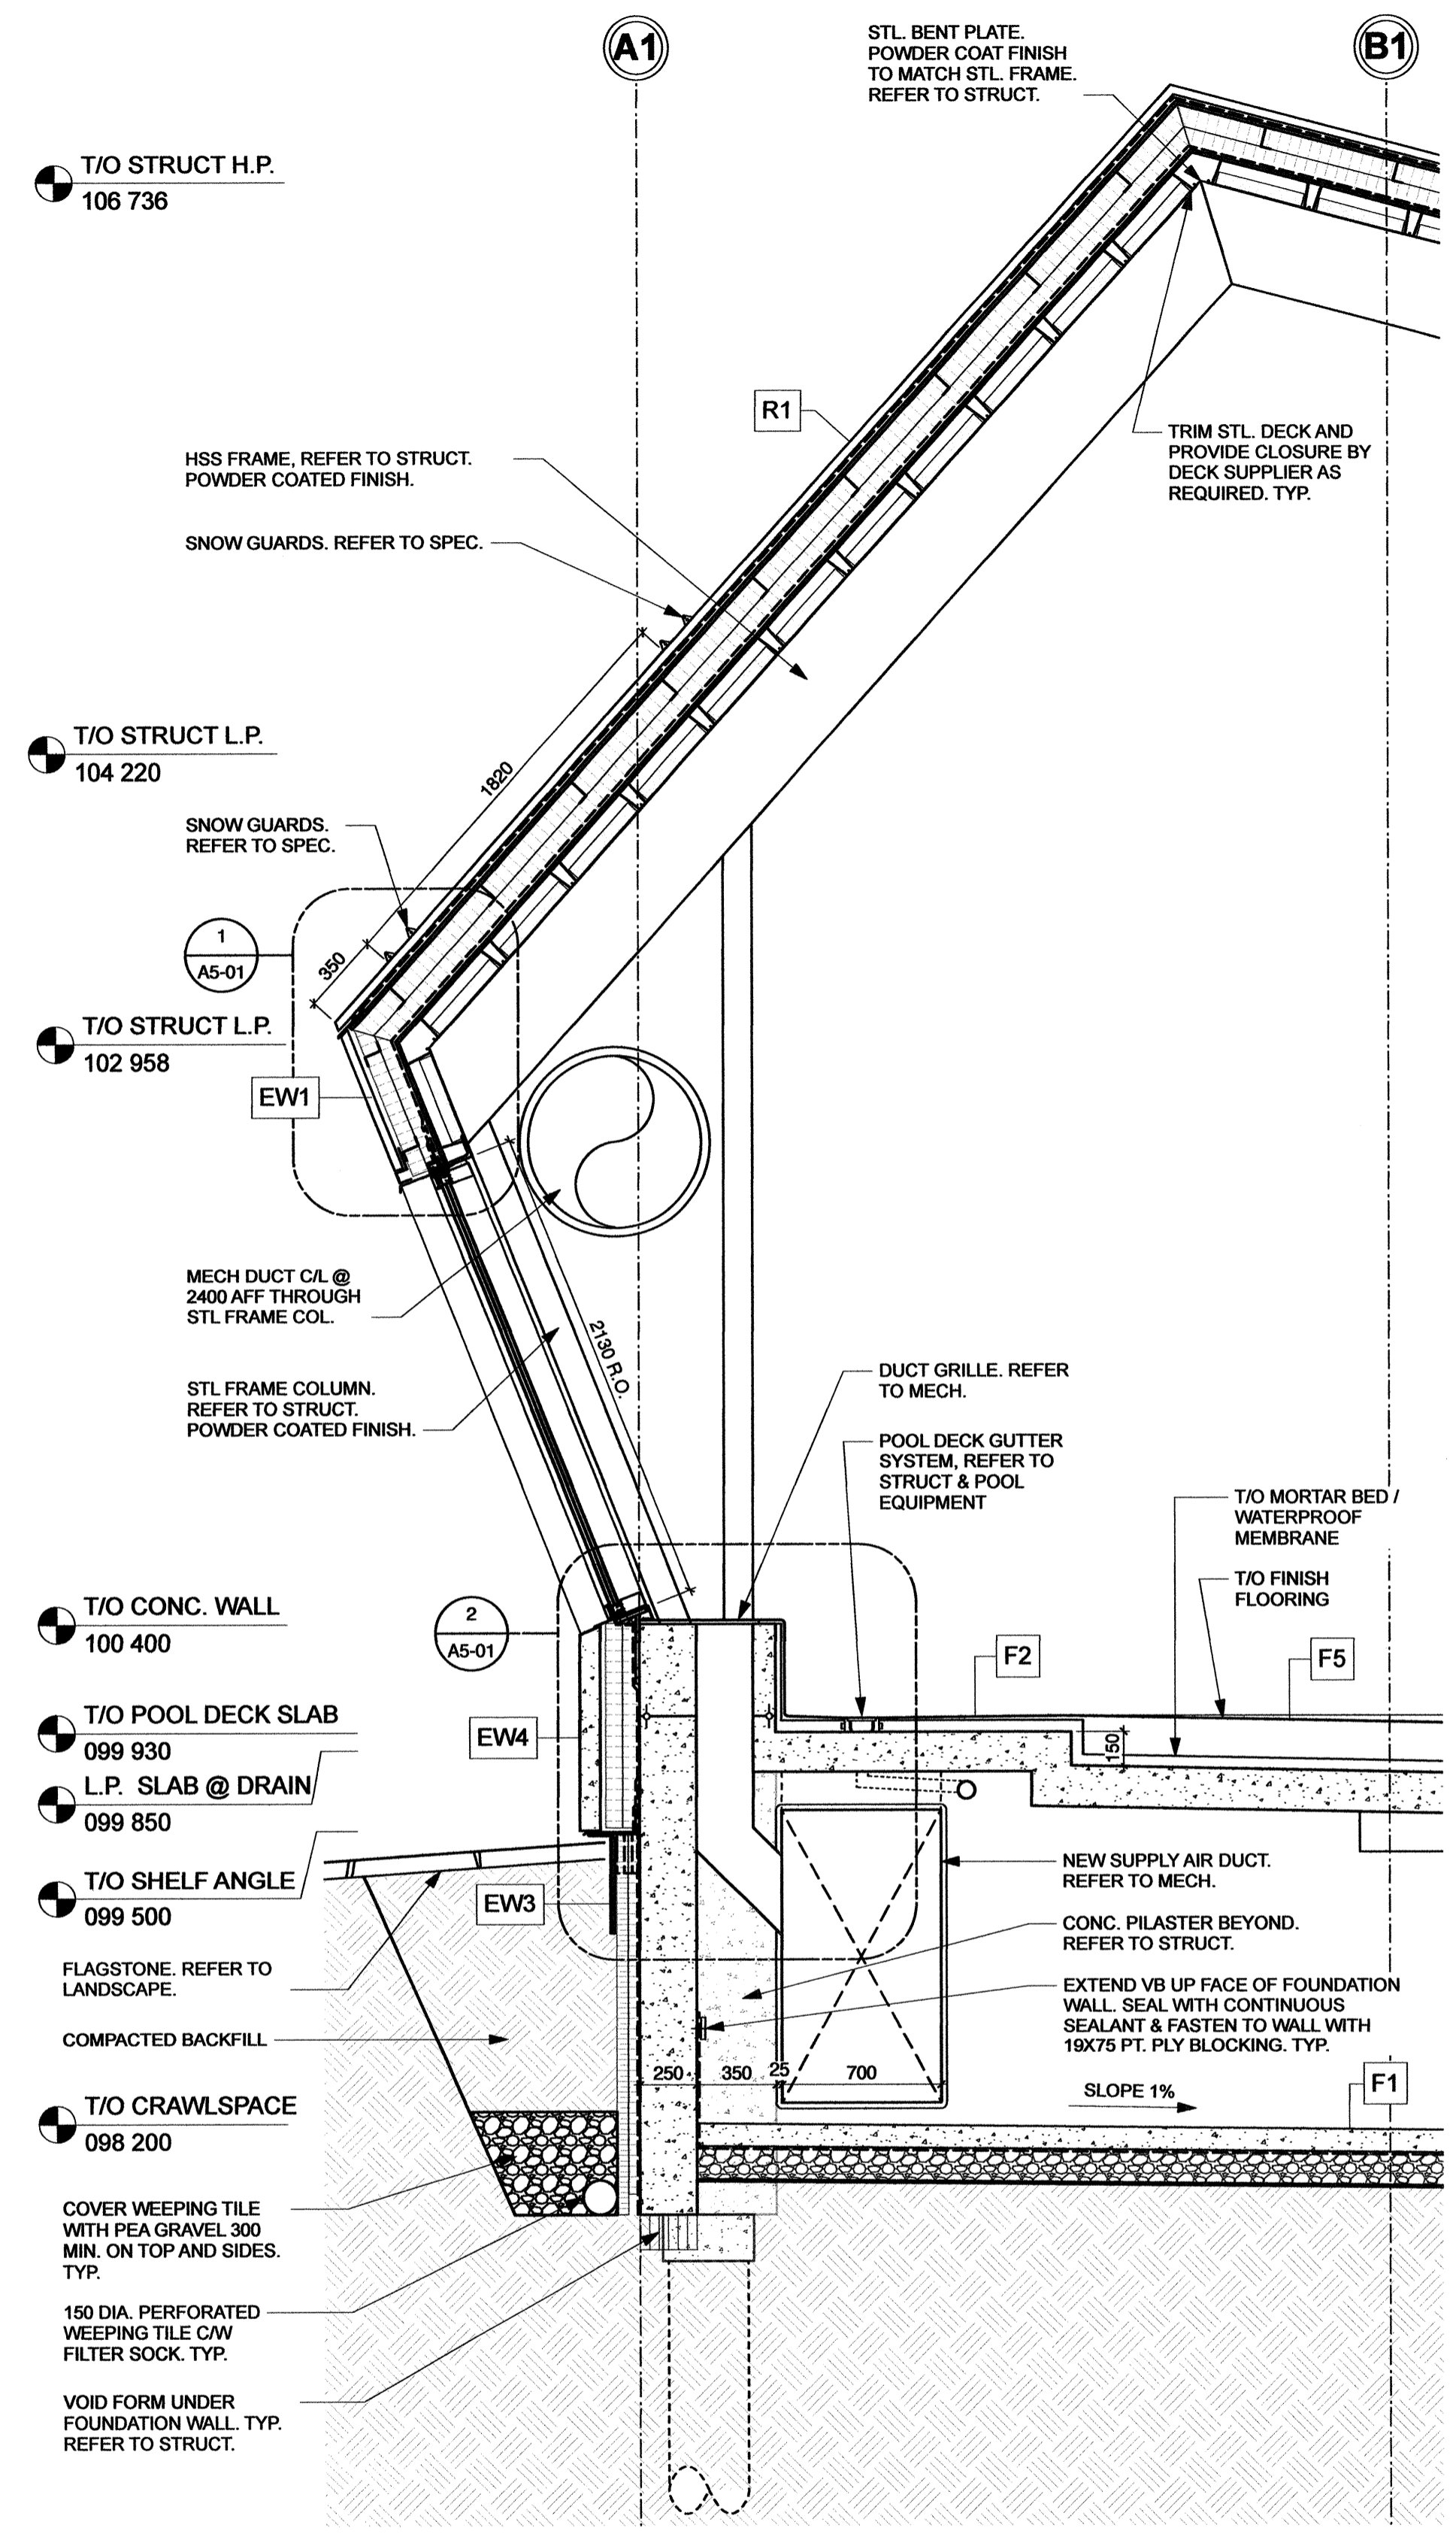


1 N EXT. WALL SECTION
1:25

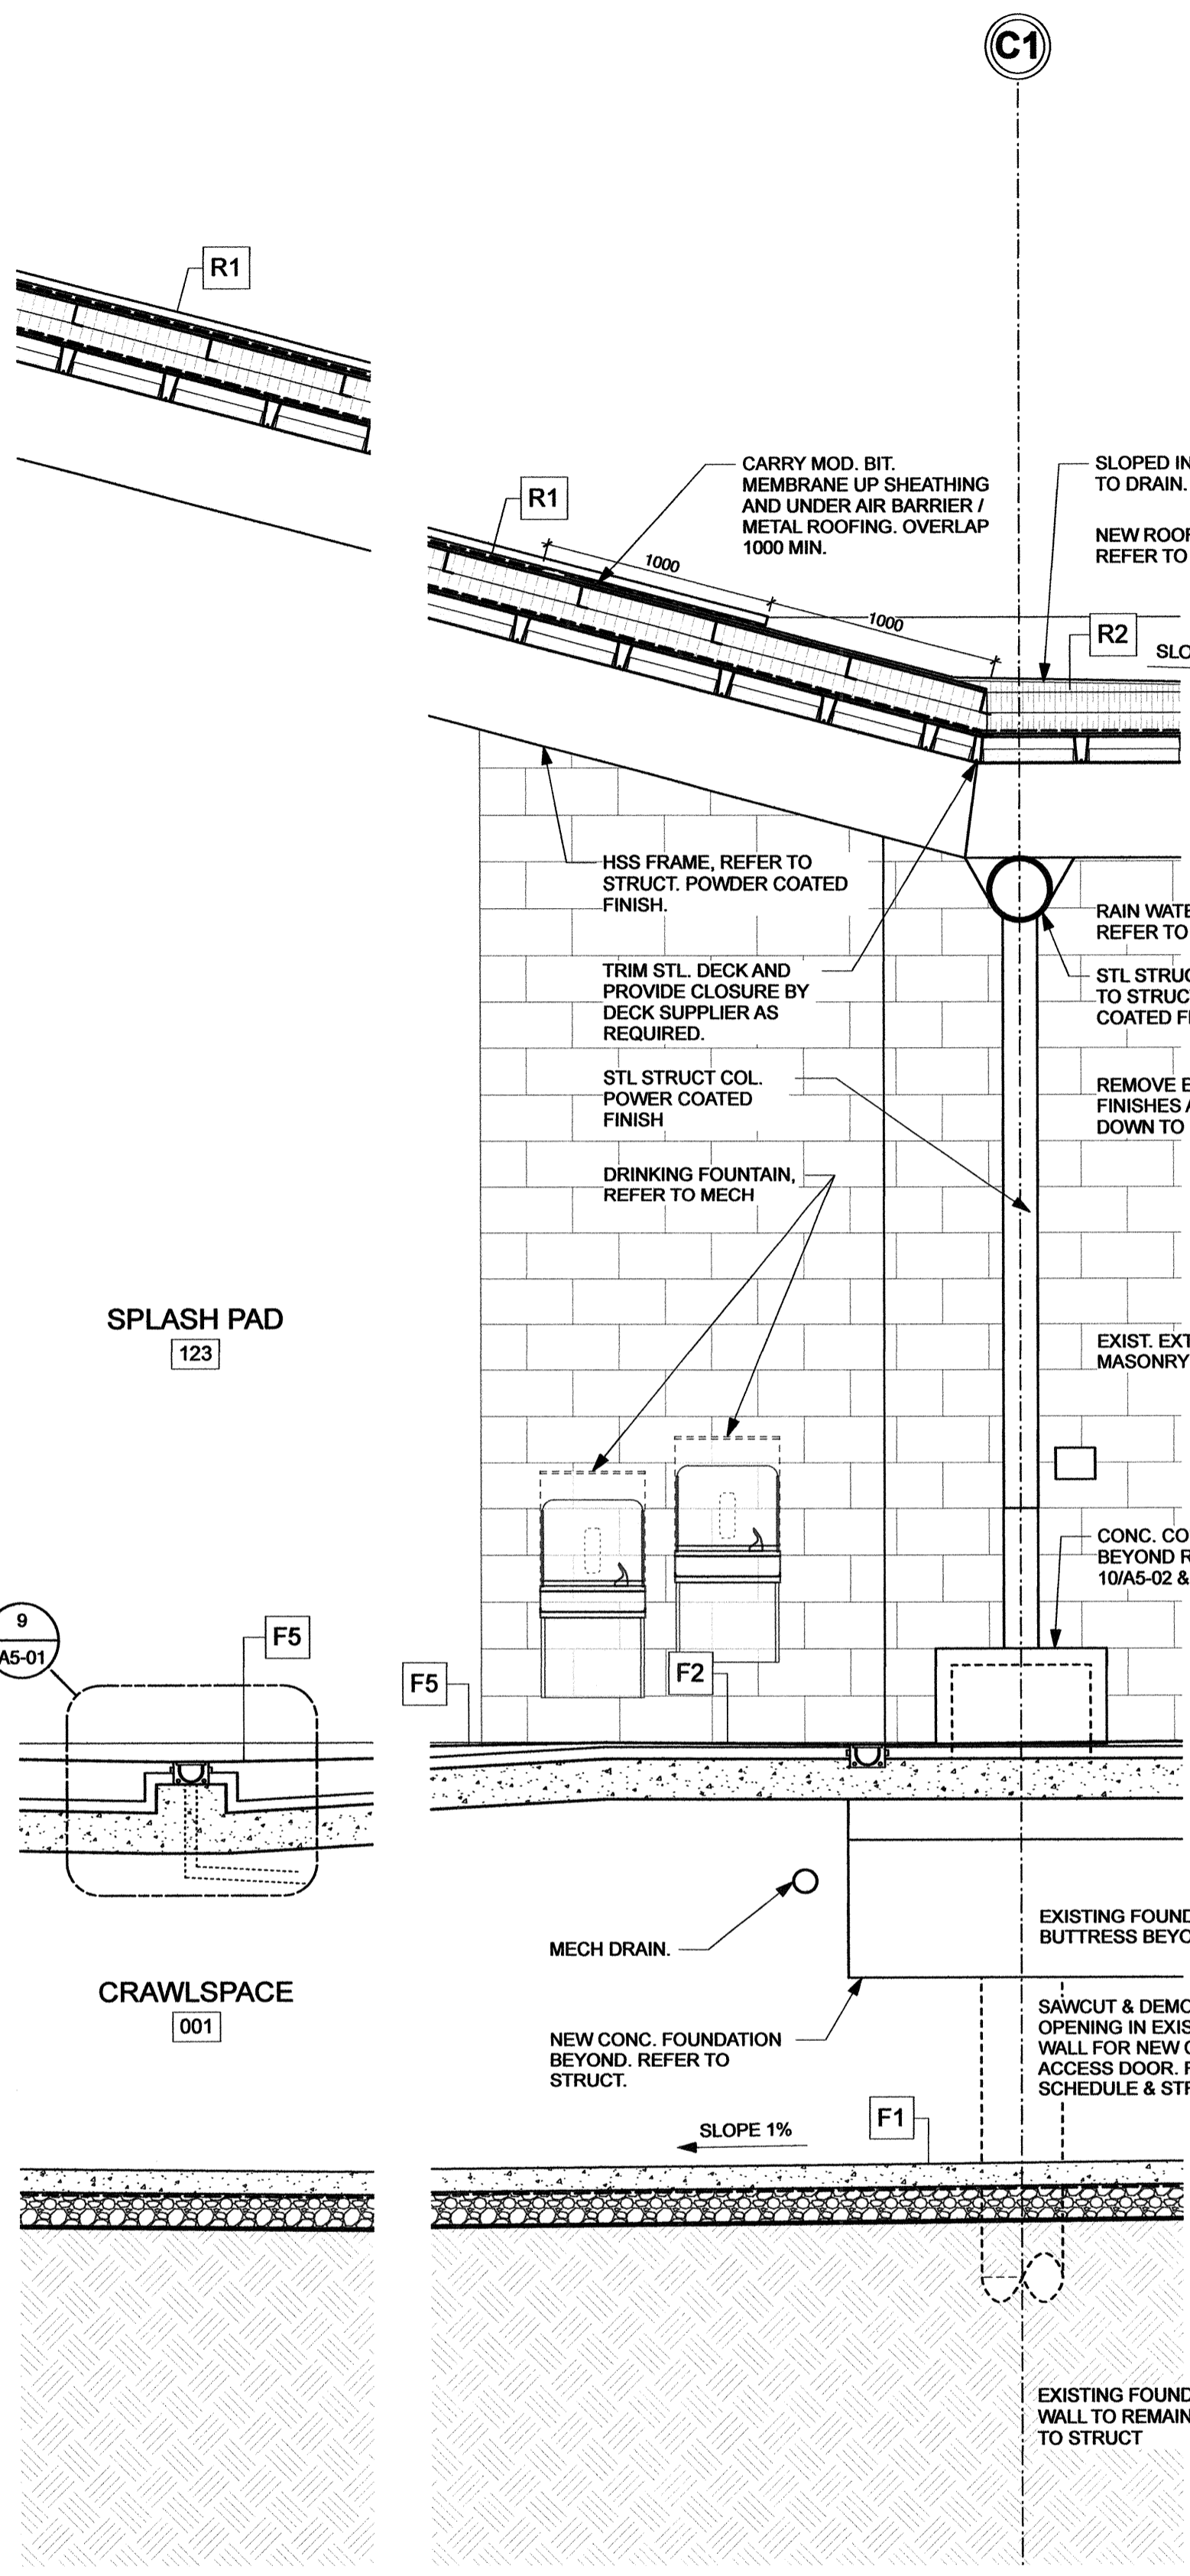

2 POOL DECK EDGE SECTION
1:25

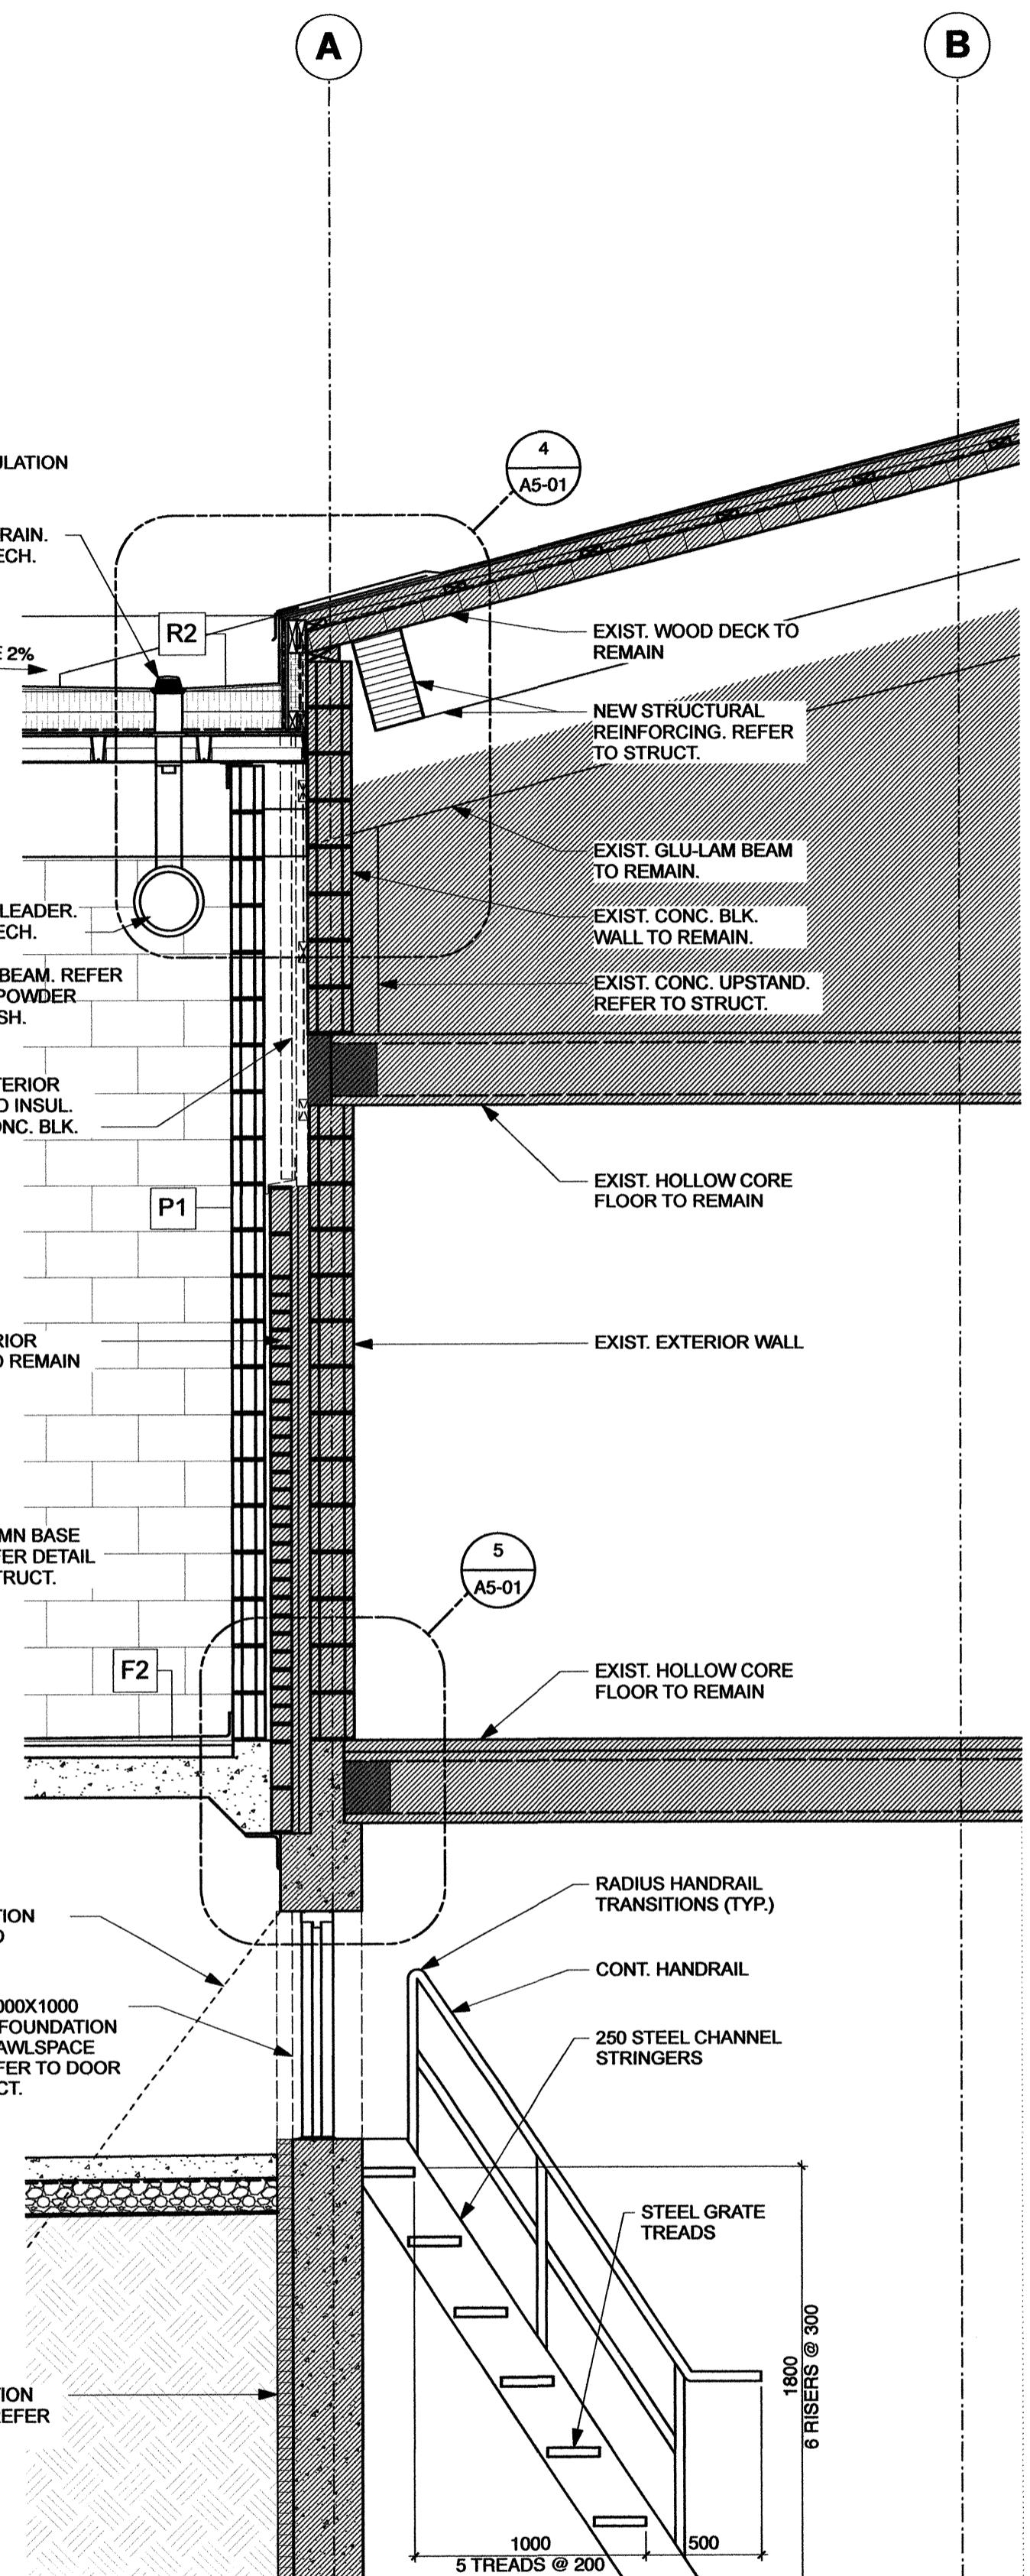

3 LOW ROOF SECTION
1:25

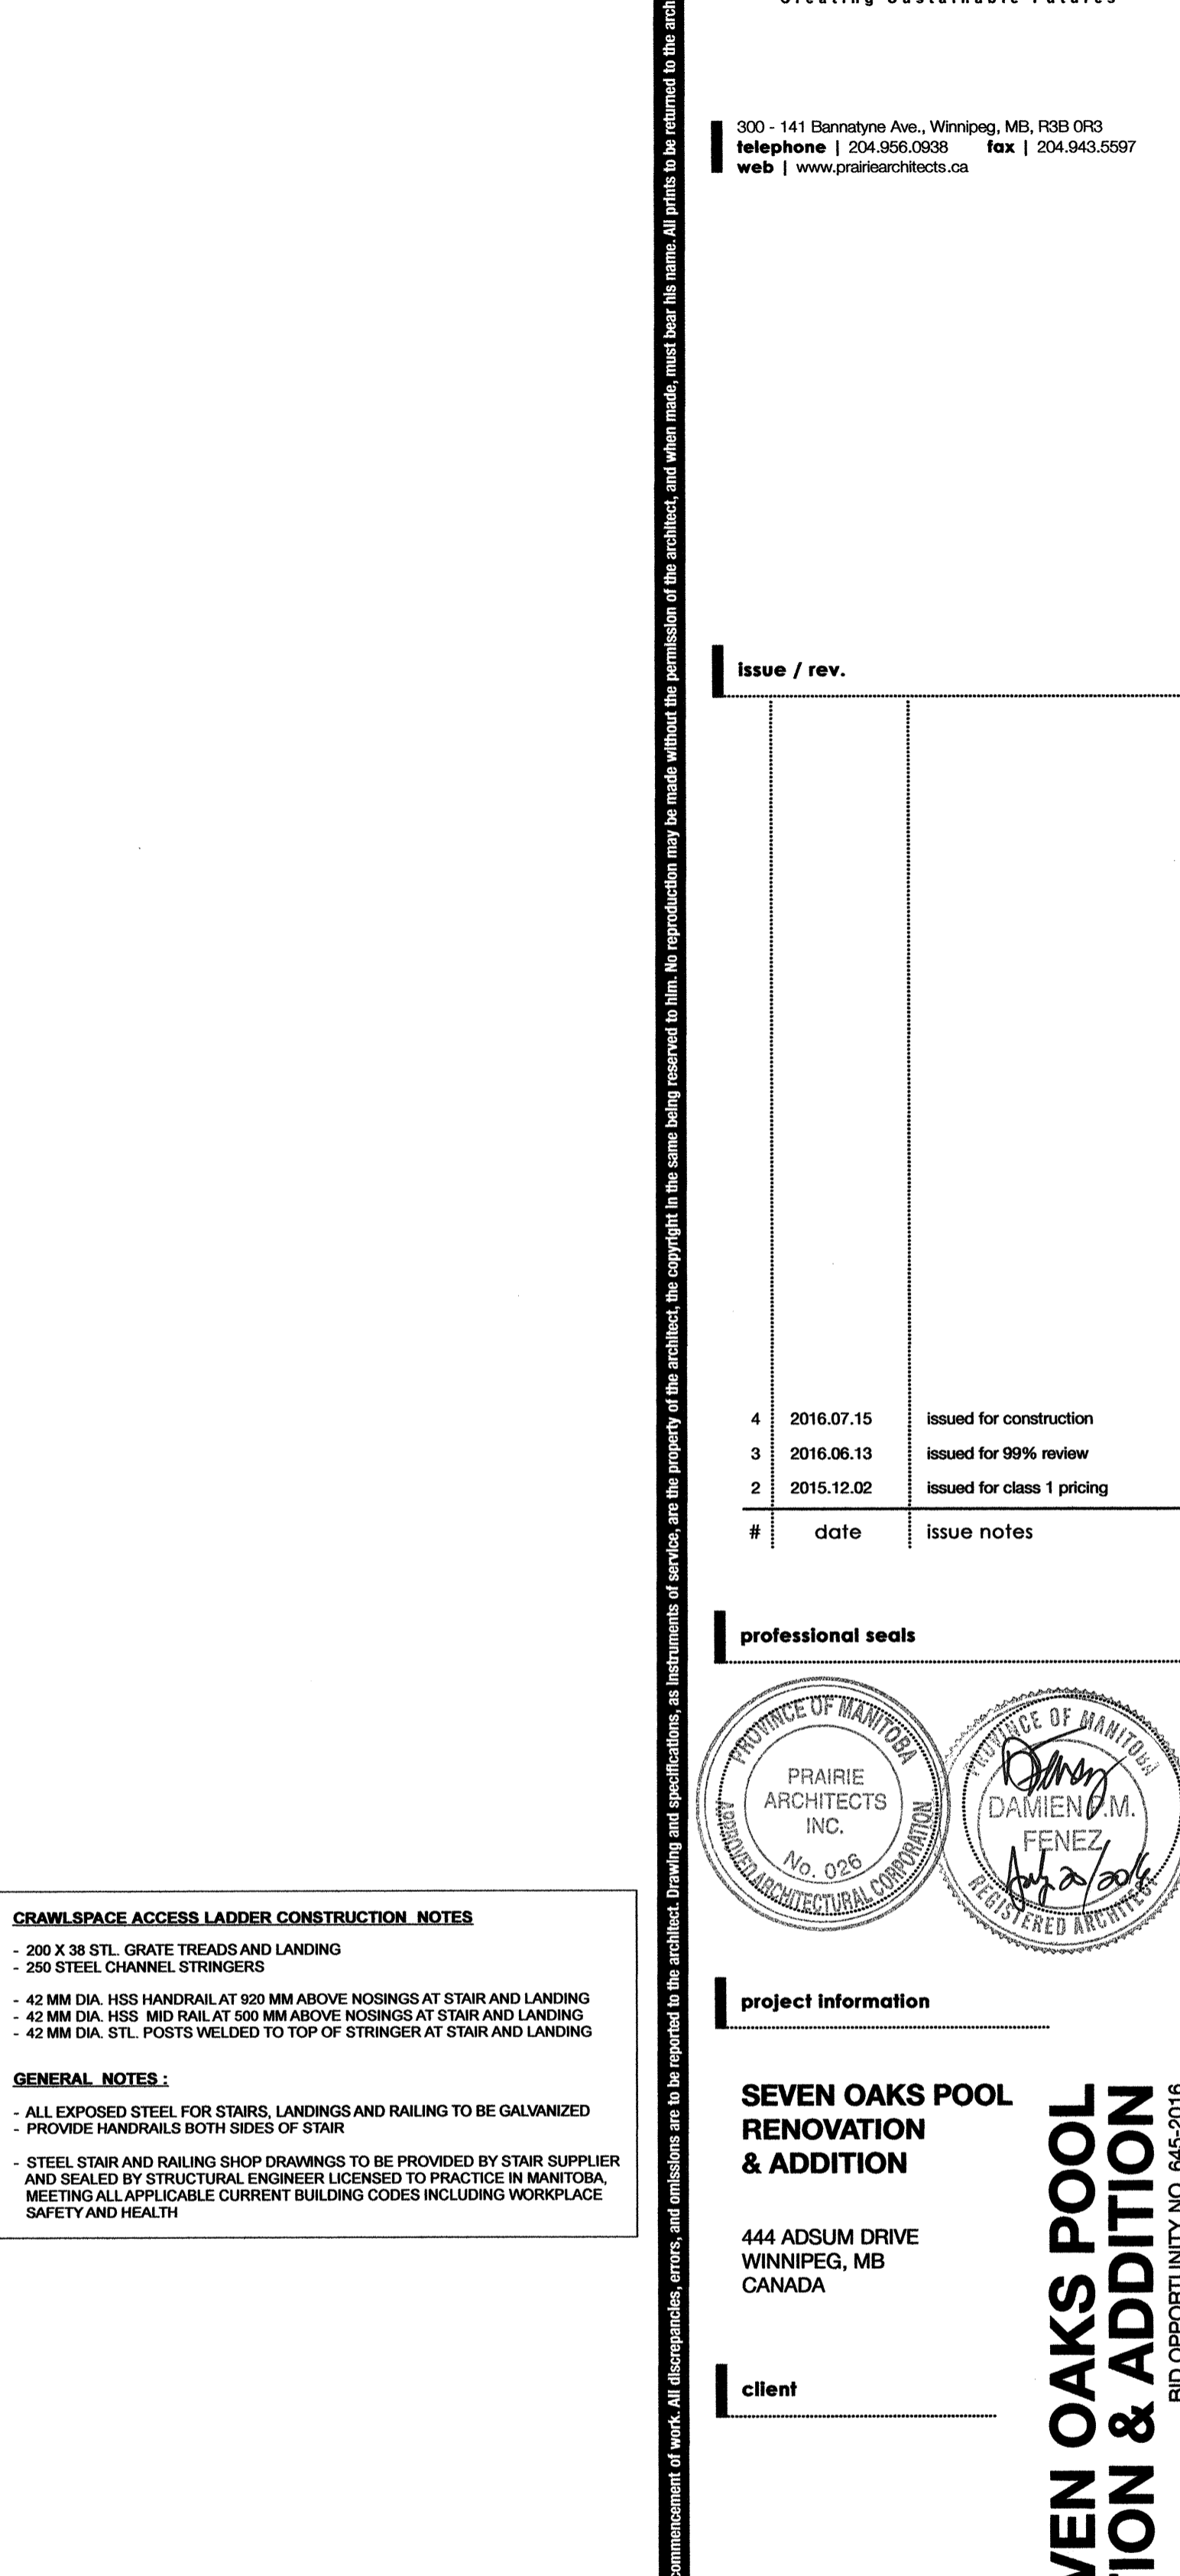

4 SECT @ EXIST BUILDING
1:25

CRAWLSPACE ACCESS LADDER CONSTRUCTION NOTES

- 200 X 38 STL. GRATE TREADS AND LANDING
- 250 STEEL CHANNEL STRINGERS
- 42 MM DIA. HSS HANDRAIL AT 920 MM ABOVE NOSINGS AT STAIR AND LANDING
- 42 MM DIA. HSS MID RAIL AT 500 MM ABOVE NOSINGS AT STAIR AND LANDING
- 42 MM DIA. STL. POSTS WELDED TO TOP OF STRINGER AT STAIR AND LANDING

GENERAL NOTES:

- ALL EXPOSED STEEL FOR STAIRS, LANDINGS AND RAILING TO BE GALVANIZED
- PROVIDE HANDRAILS BOTH SIDES OF STAIR
- STEEL STAIR AND RAILING SHOP DRAWINGS TO BE PROVIDED BY STAIR SUPPLIER AND SEALED BY STRUCTURAL ENGINEER LICENSED TO PRACTICE IN MANITOBA, MEETING ALL APPLICABLE CURRENT BUILDING CODES INCLUDING WORKPLACE SAFETY AND HEALTH

This drawing must not be scaled. The contractor shall verify all dimensions and other data on site prior to commencement of work. All discrepancies, errors, and omissions are to be reported to the architect. Drawing and specifications, as instruments of service, are the property of the architect. No reproduction may be made without the permission of the architect, and when made, must bear the name of the architect on request.