


ALL STEEL TO BE STAINLESS AND FINISHED WITH EPOXY PAINT. REFER TO SPEC.

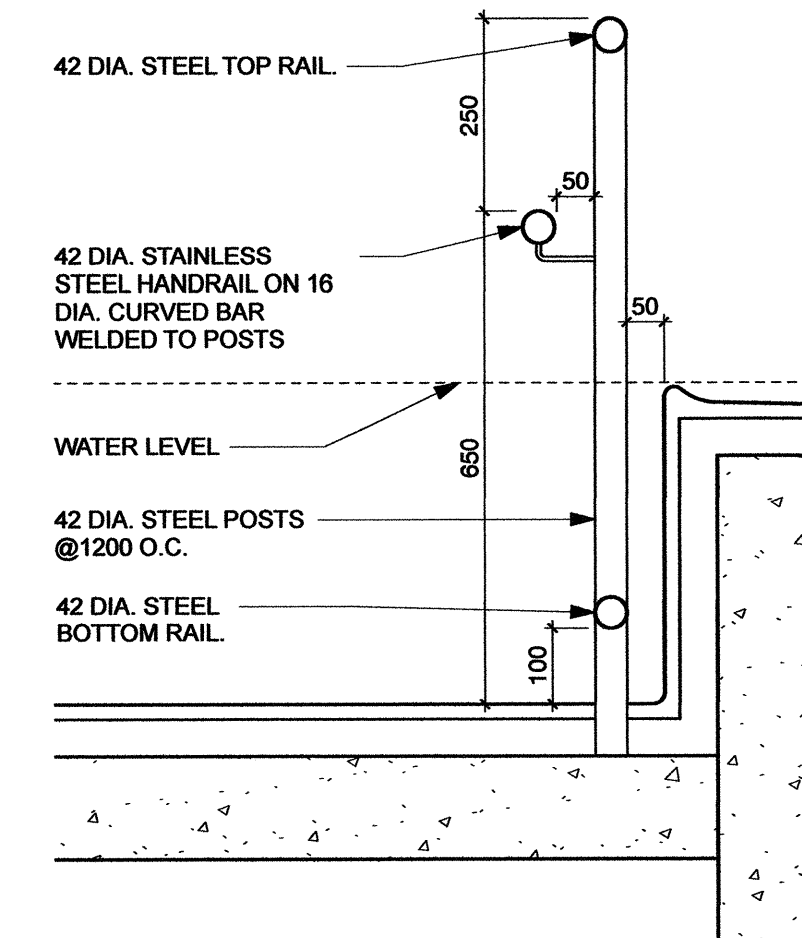

5 POOL HANDRAIL DETAIL
1:10

T/O CONC. BLK.
104 200

CONC. WALL/CURB
100 000


CRUSHED GRAVEL THROUGHOUT MECH. AREA. REFER TO LANDSCAPE

T/O EXT. CONC. SLAB
99 320


REFER TO STRUCT FOR FOUNDATION REQUIREMENTS

COVER WEeping TILE WITH PEA GRAVEL 300 MIN. ON TOP AND SIDES.


150 DIA. PERFORATED WEeping TILE C/W FILTER SOCK.

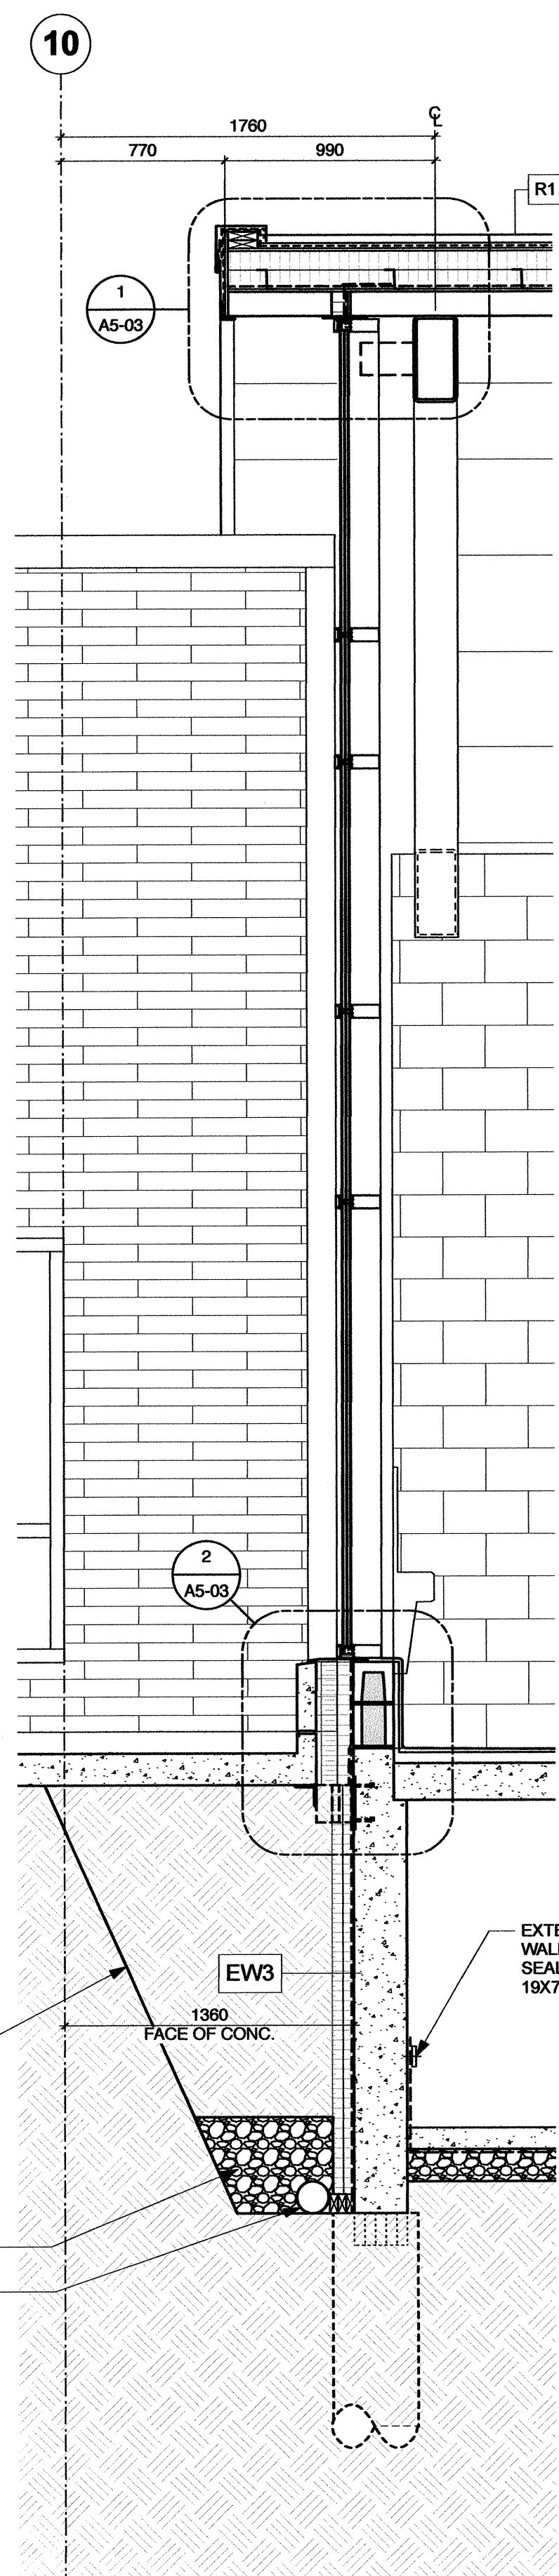


1 EAST EXT. WALL SECTION
1:25

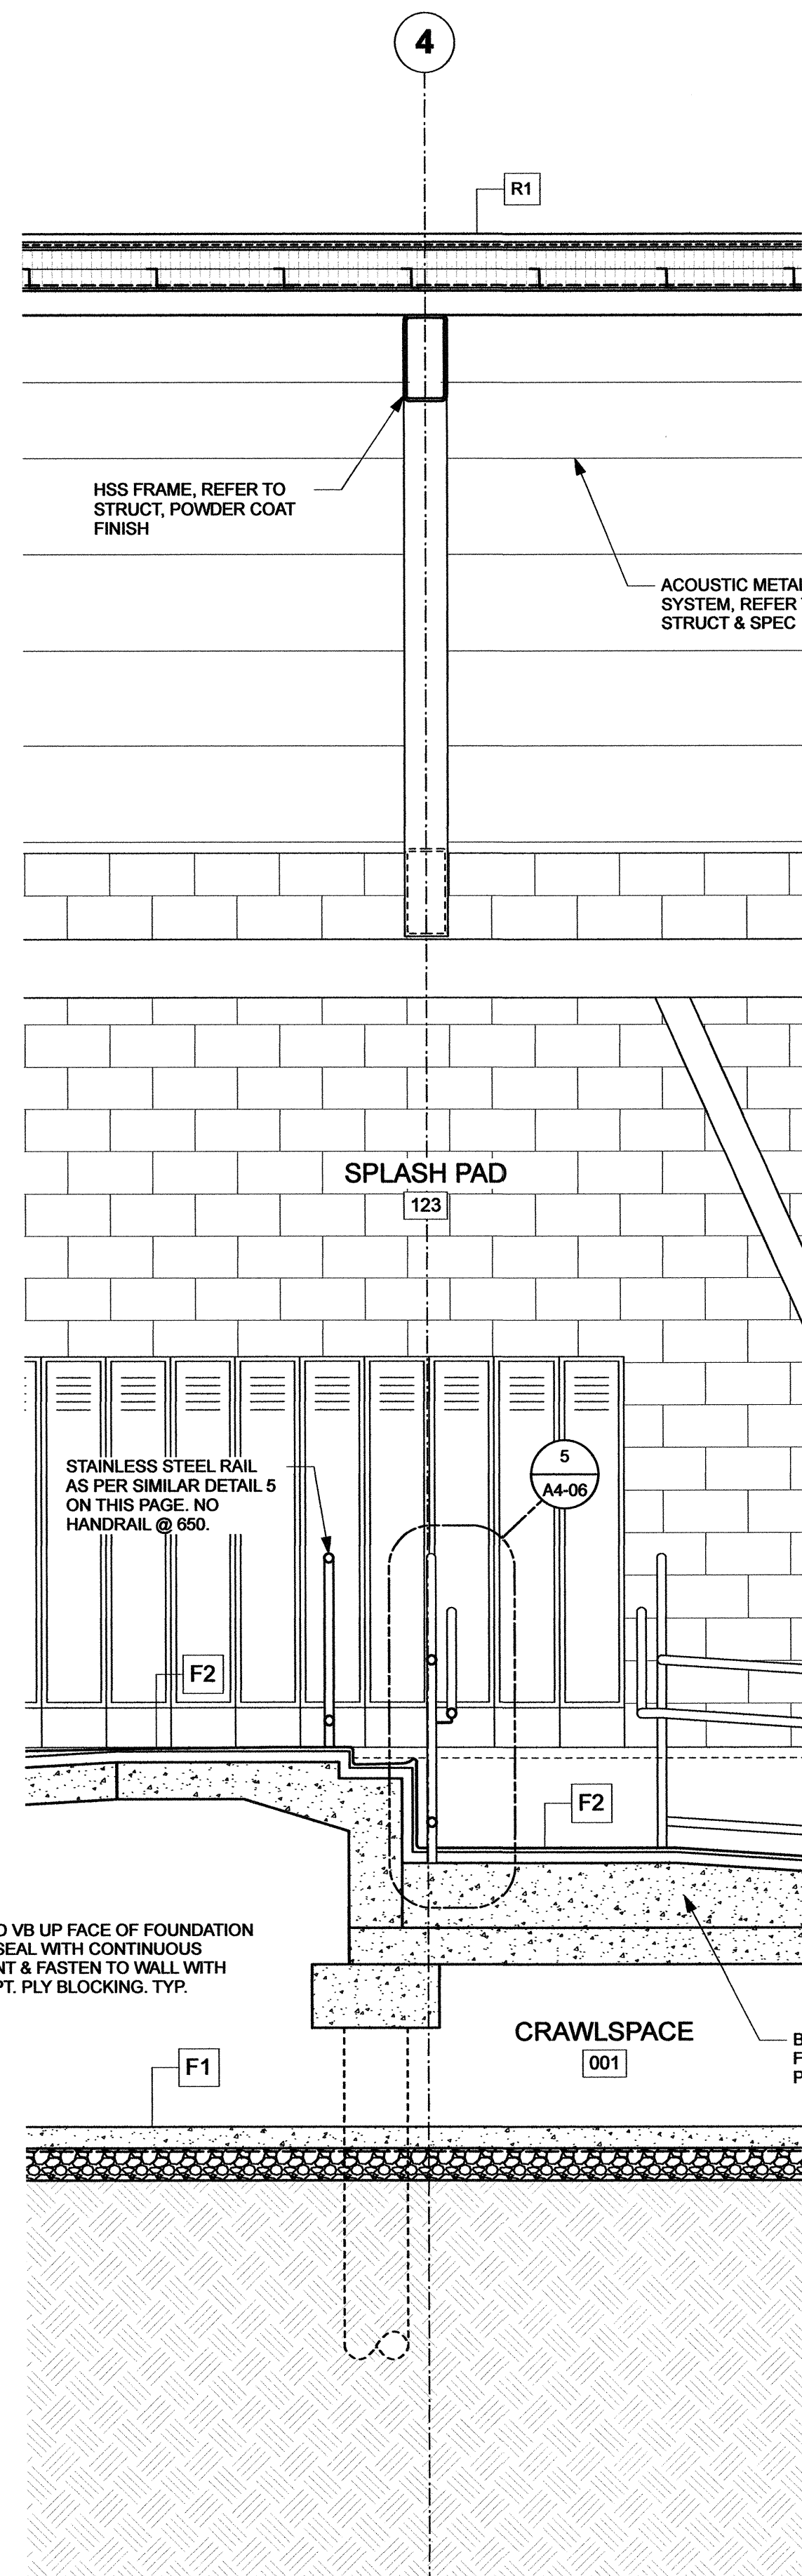

2 POOL RAMP SECTION
1:25

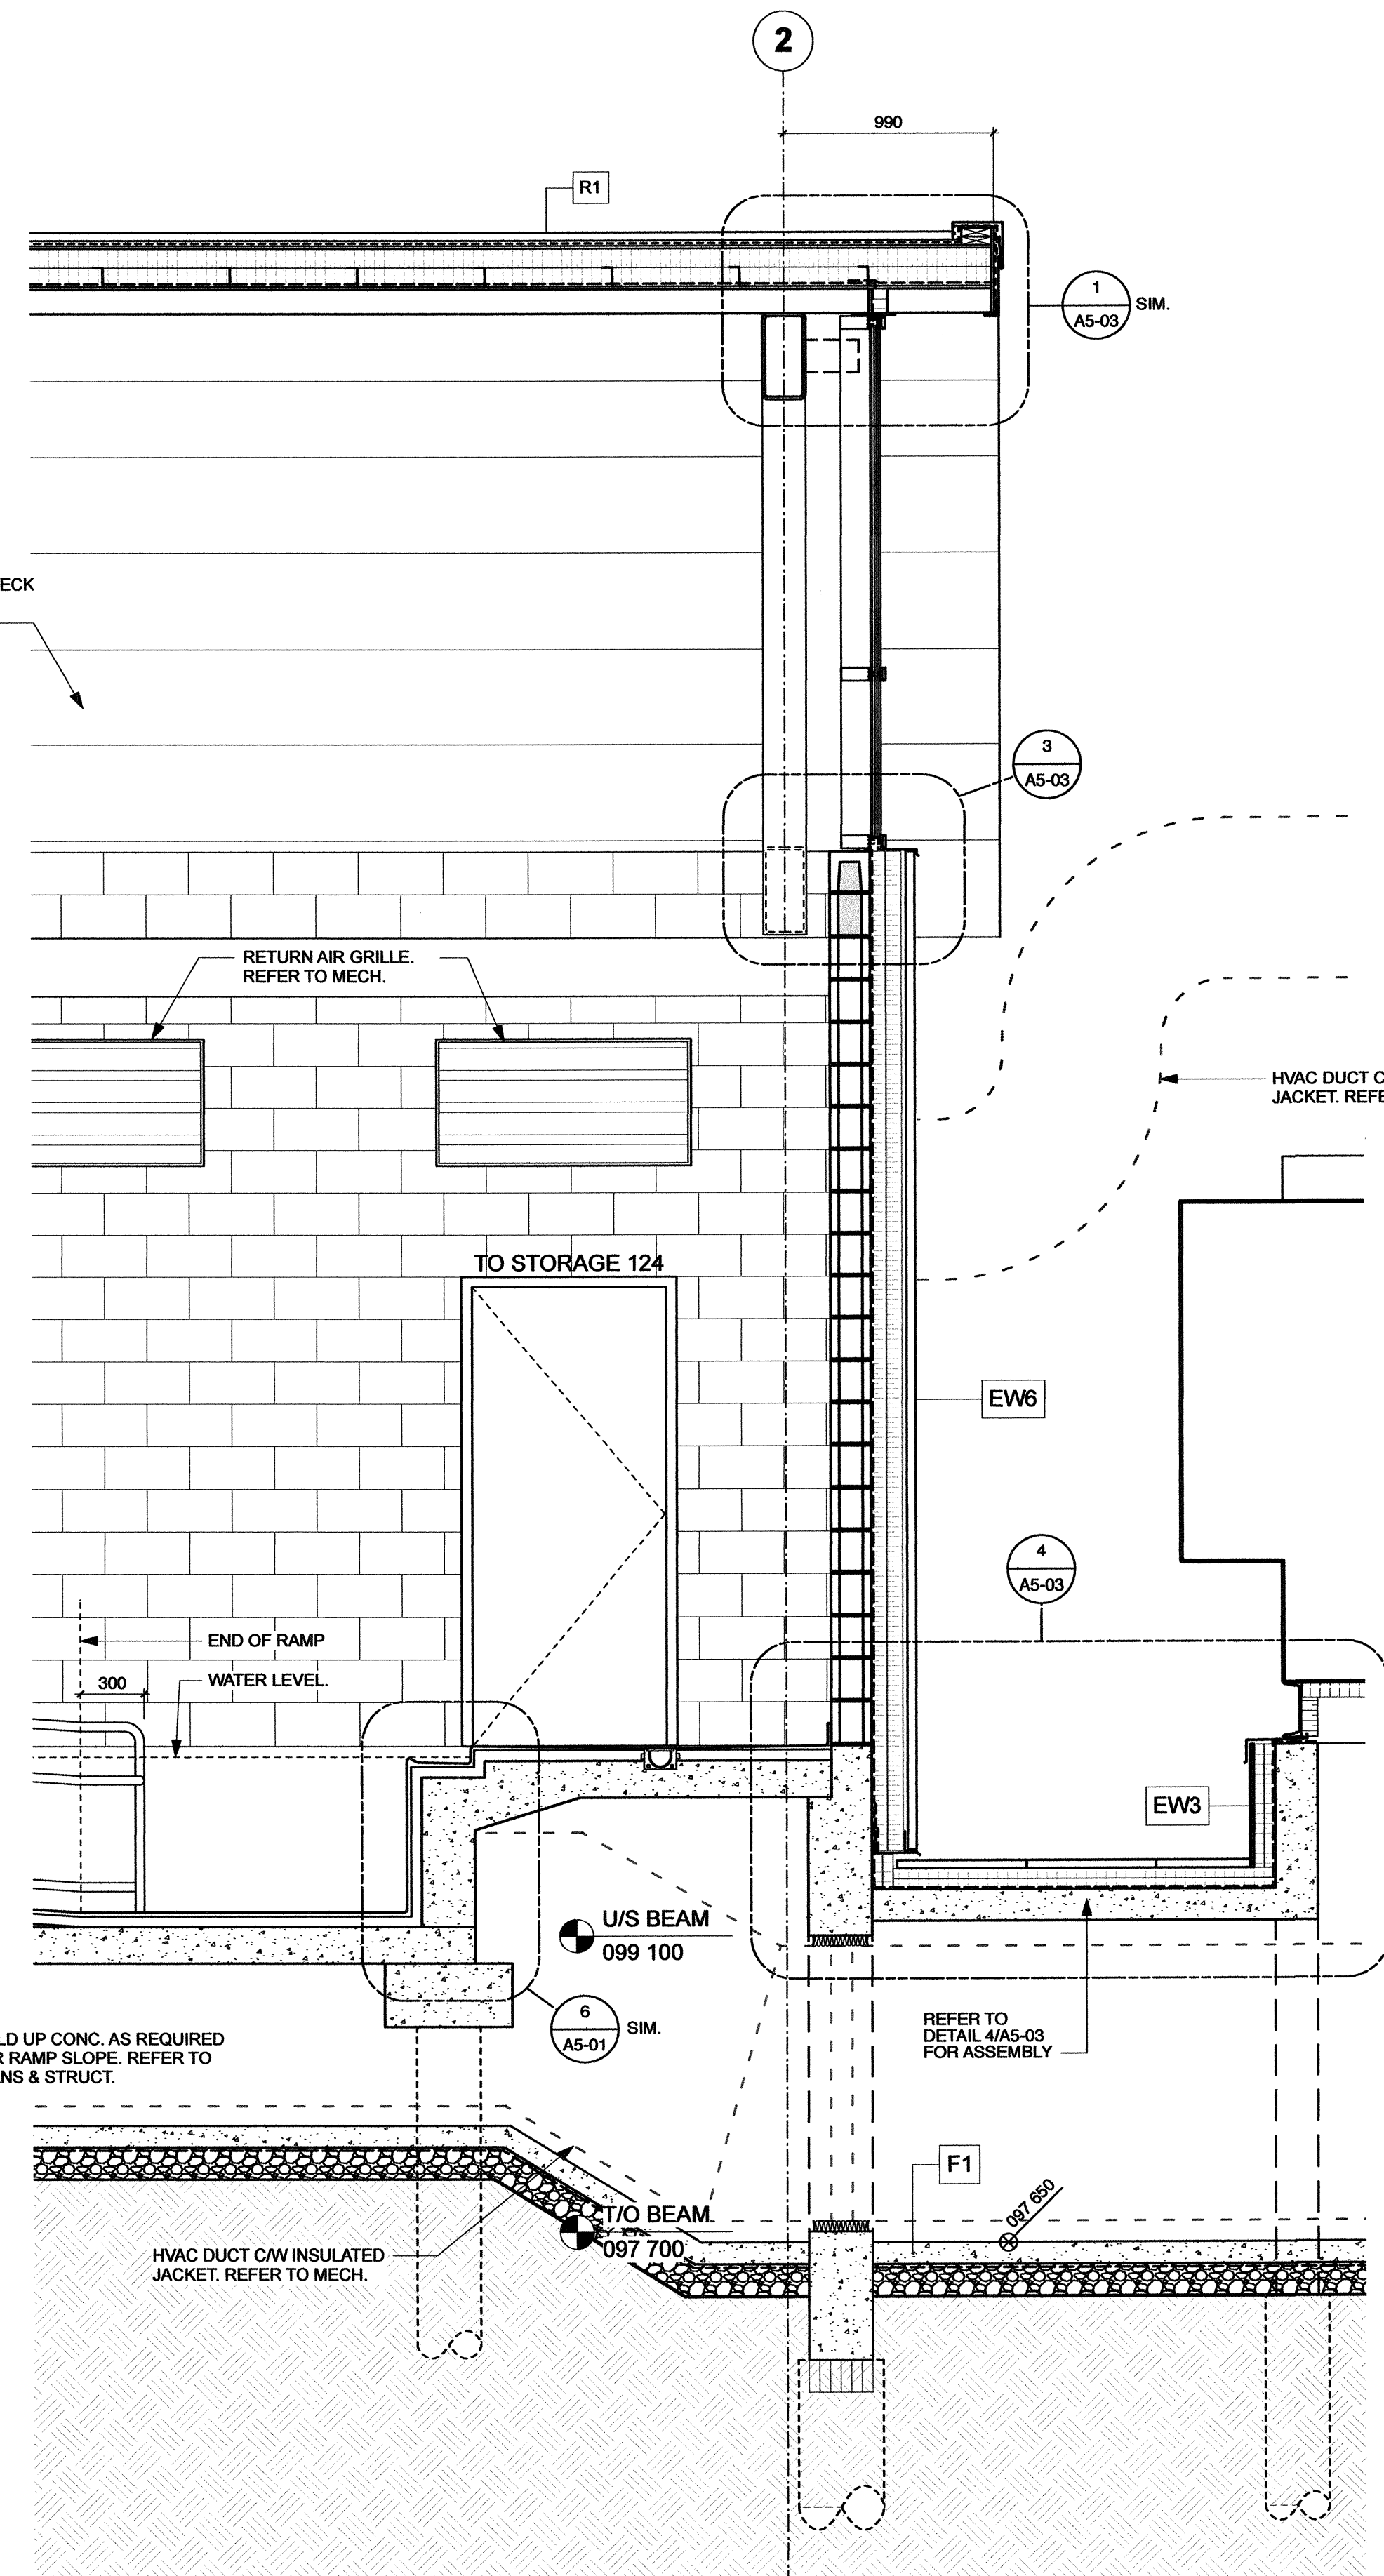

3 WEST EXT. WALL SECTION
1:25

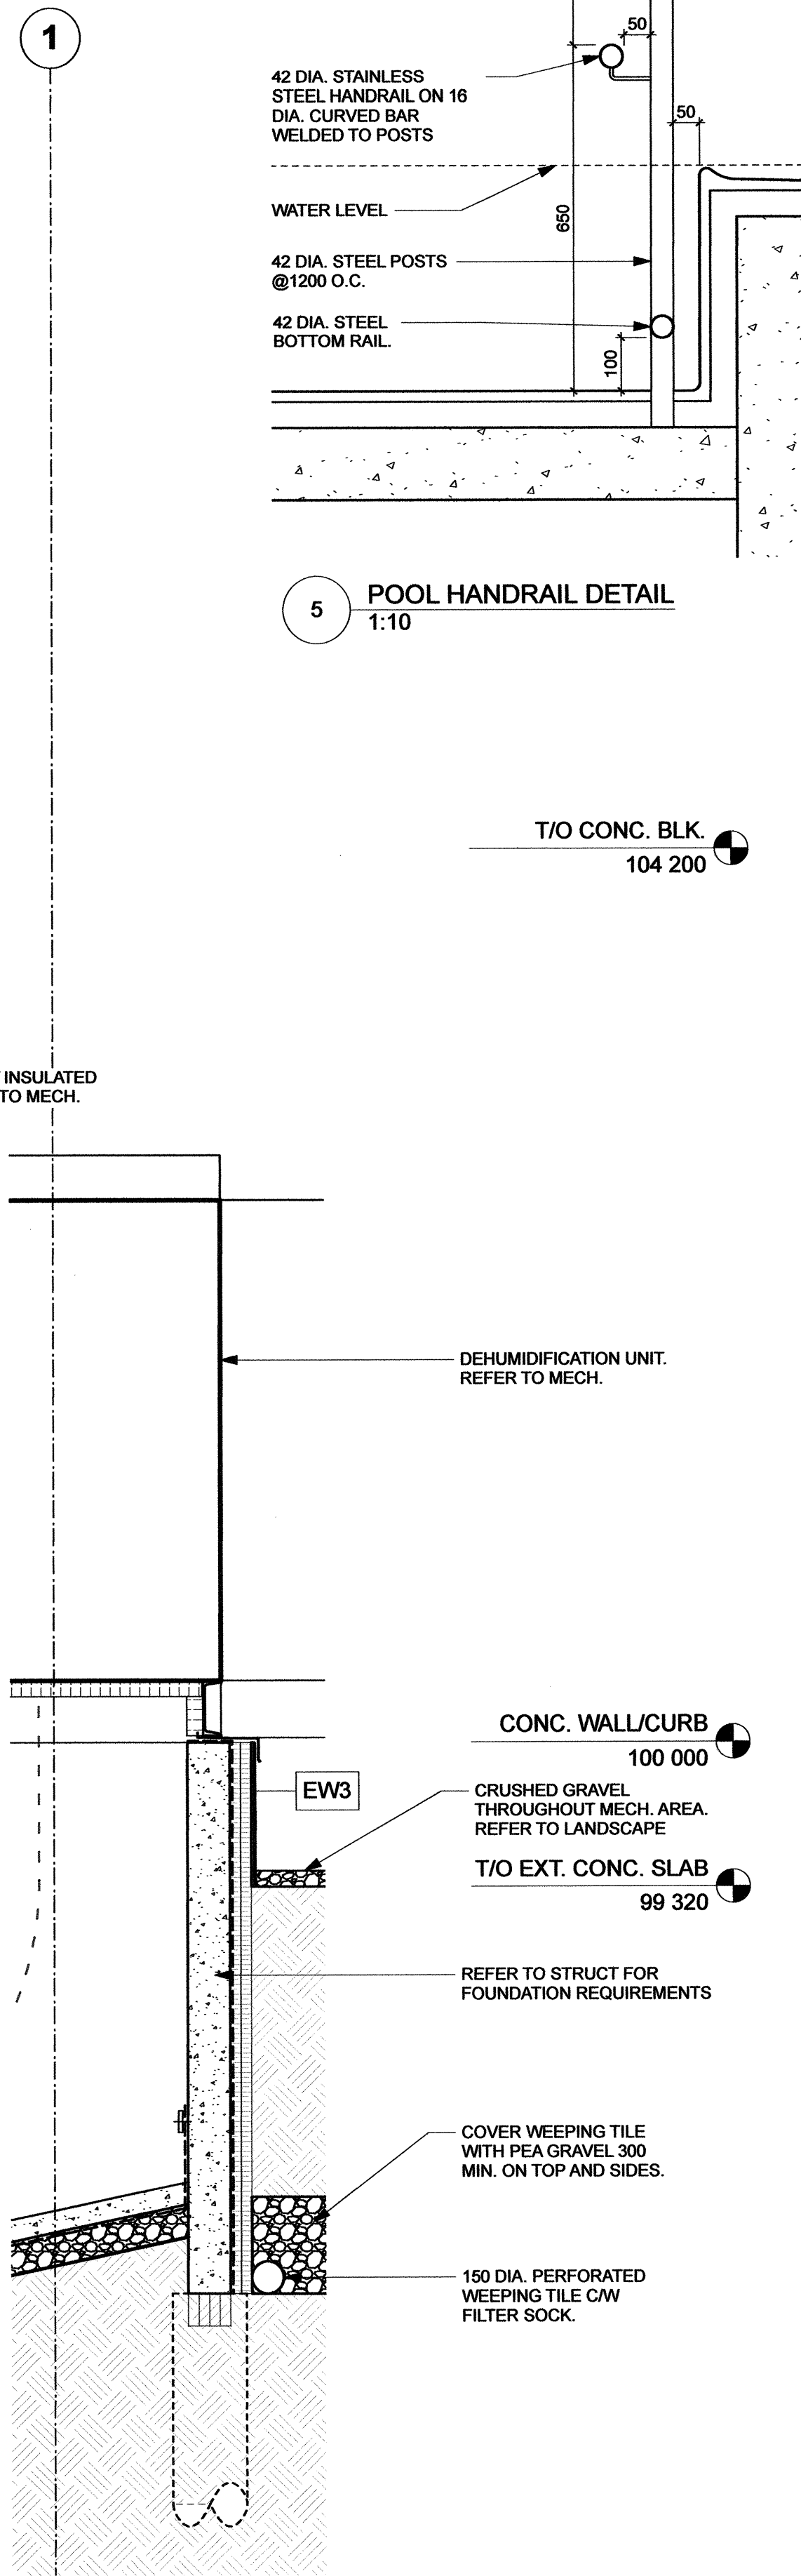

4 MECH. UNIT EXT. WALL
1:25

T/O STRUCT. H.P.
106 736

T/O CONC. BLK.
100 400

T/O POOL DECK SLAB
099 930

T/O POOL SLAB
099 145

T/O CRAWLSPACE
98 200

COVER WEeping TILE WITH PEA GRAVEL 300 MIN. ON TOP AND SIDES. TYP.

150 DIA. PERFORATED WEeping TILE C/W FILTER SOCK. TYP.


EXTEND VB UP FACE OF FOUNDATION WALL SEAL WITH CONTINUOUS SEALANT & FASTEN TO WALL WITH 19X75 PT. PLY BLOCKING. TYP.

BUILD UP CONC. AS REQUIRED FOR RAMP SLOPE. REFER TO PLANS & STRUCT.

REFER TO DETAIL 495-03 FOR ASSEMBLY

Issue / rev.	date	issue notes
4	2016.07.15	issued for construction
3	2016.06.13	issued for 99% review
2	2015.12.02	issued for class 1 pricing
#	date	issue notes

professional seals

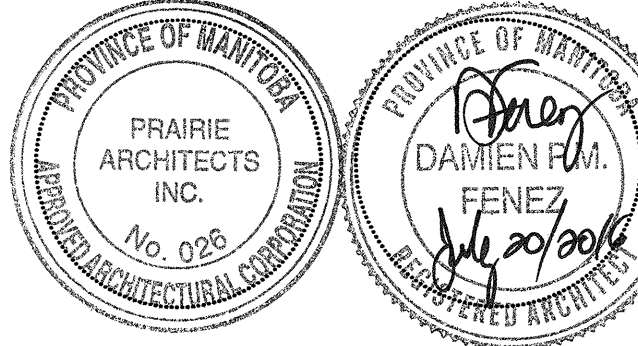

project information

SEVEN OAKS POOL RENOVATION & ADDITION

444 ADSUM DRIVE
WINNIPEG, MB
CANADA

client

CITY OF WINNIPEG
4TH FLOOR - 85 KING ST.
WINNIPEG, MB

drawing information

drawn by: **LW/JDB**
approved by: **DF**

WALL SECTIONS

scale: **1:25**
date issued: **2016.07.15**
proj. #: **2014.66**
rev. #: **R-0**

SEVEN OAKS POOL RENOVATION & ADDITION
BID OPPORTUNITY NO. 645-2016