


**issue / rev.**

issue / rev.	date	notes
0	2016.07.15	ISSUED FOR CONSTRUCTION

**professional seals**

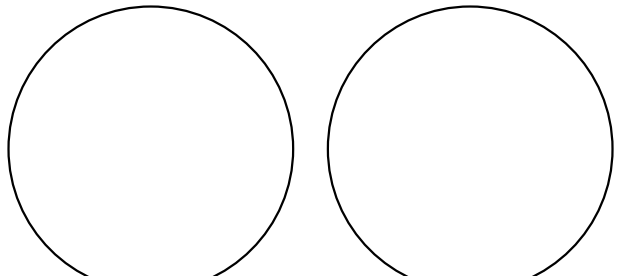

**project information**

SEVEN OAKS POOL RENOVATION & ADDITION  
444 ADSUM DRIVE  
WINNIPEG, MB  
CANADA

**client**

CITY OF WINNIPEG  
4TH FLOOR - 85 KING ST.  
WINNIPEG, MB

**drawing information**


**Roof Framing Plan**

drawn by: M.B. / AVP  
approved by: FDW



scale: As indicated  
date issued: 2016.07.12  
proj. #: W14432  
rev. #: 0

**SEVEN OAKS POOL RENOVATION & ADDITION**

BID OPPORTUNITY NO. 645-2016

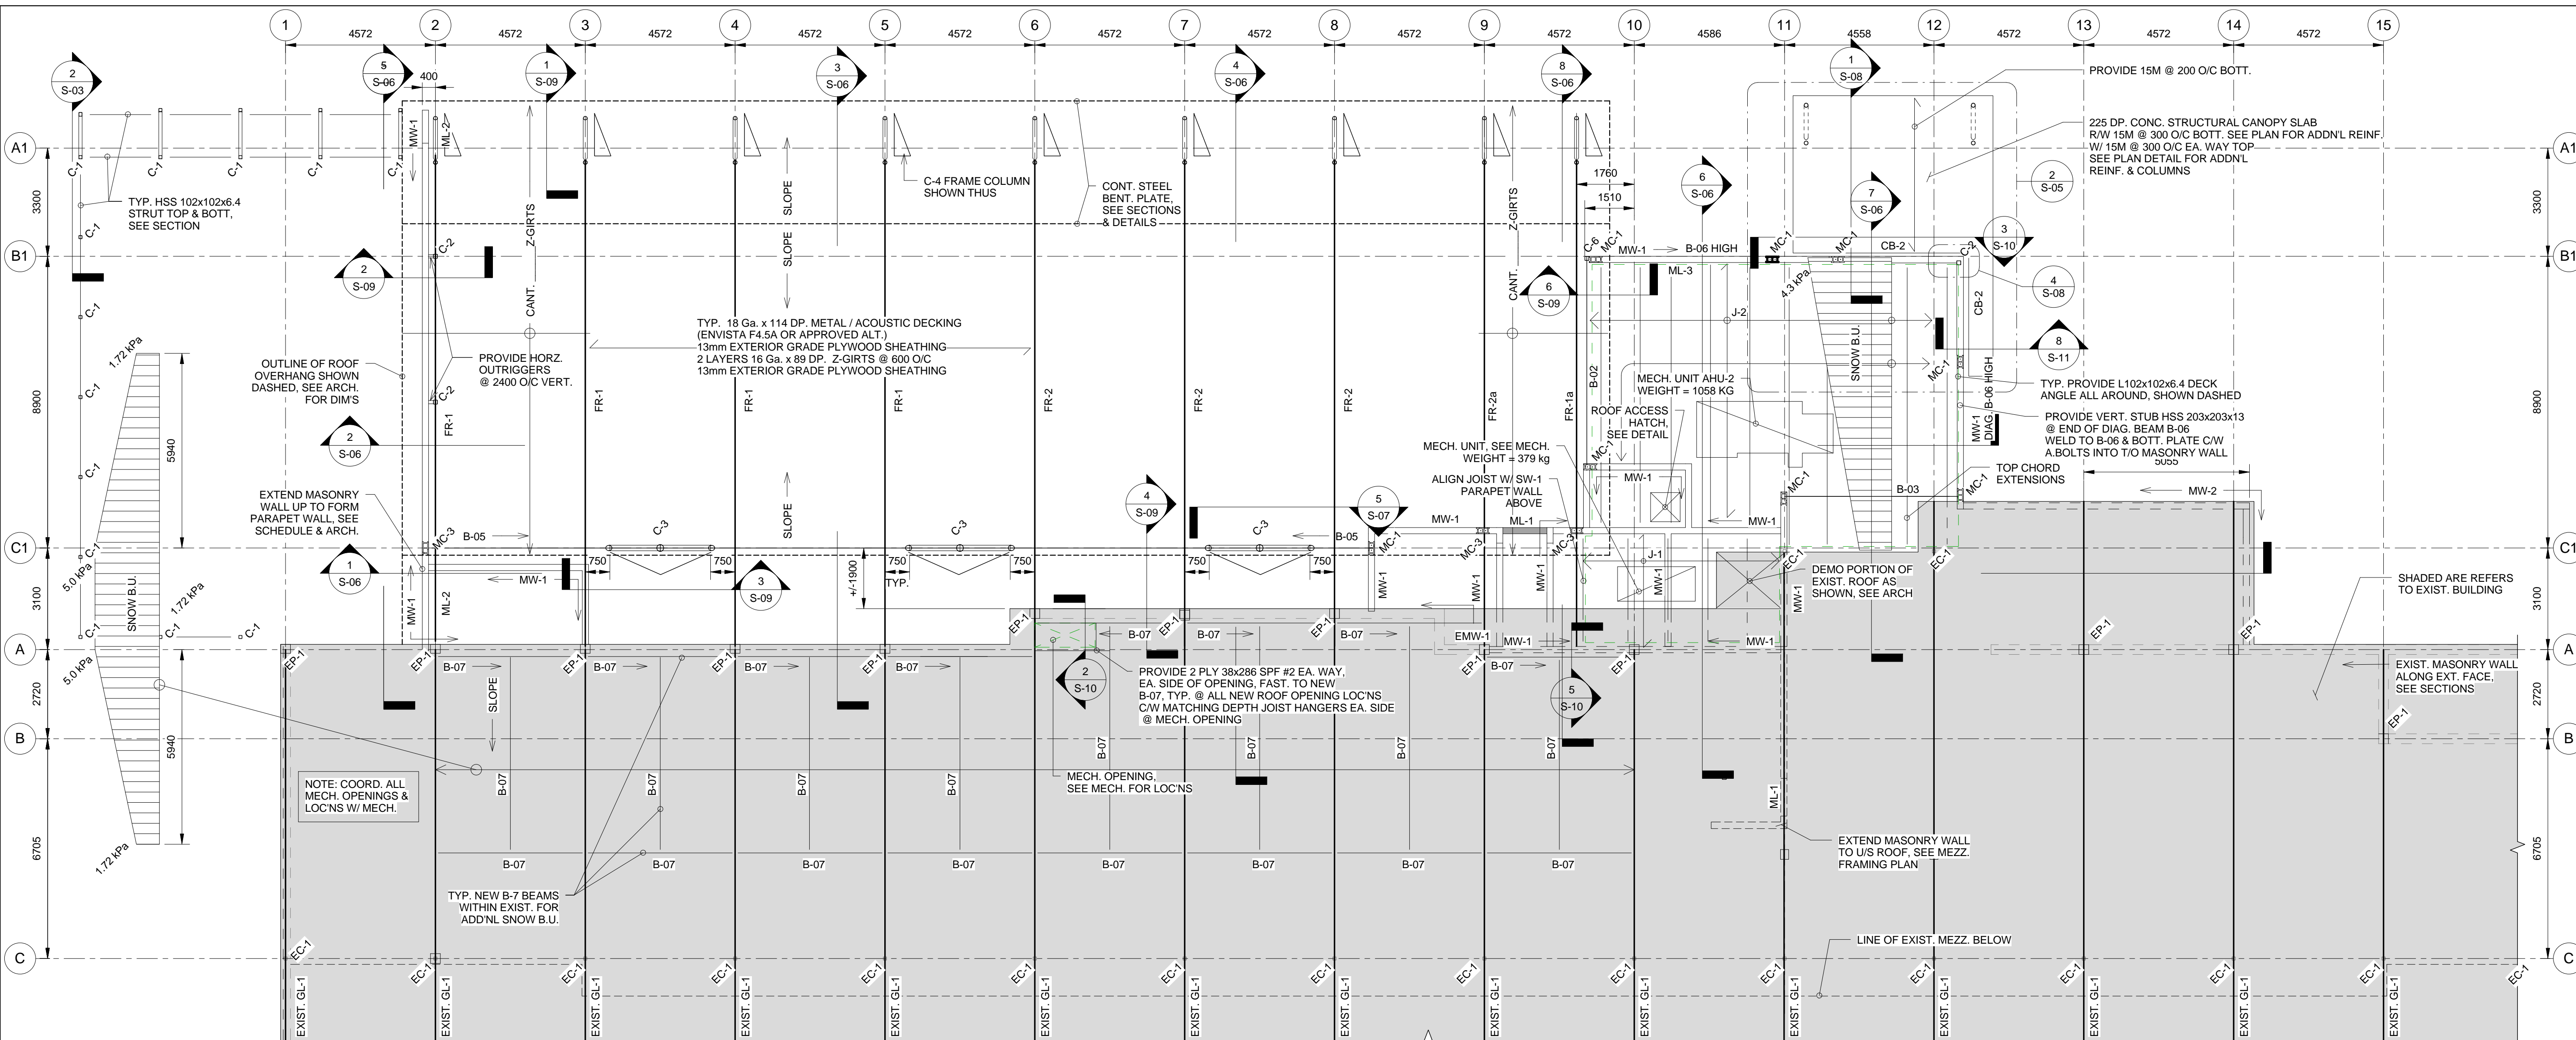

**1 New Roof Framing Plan**  
1 : 100  
DEAD LOAD: 1.0 kPa  
SNOW LOAD: 1.72 kPa + DRIFTING AS SHOWN

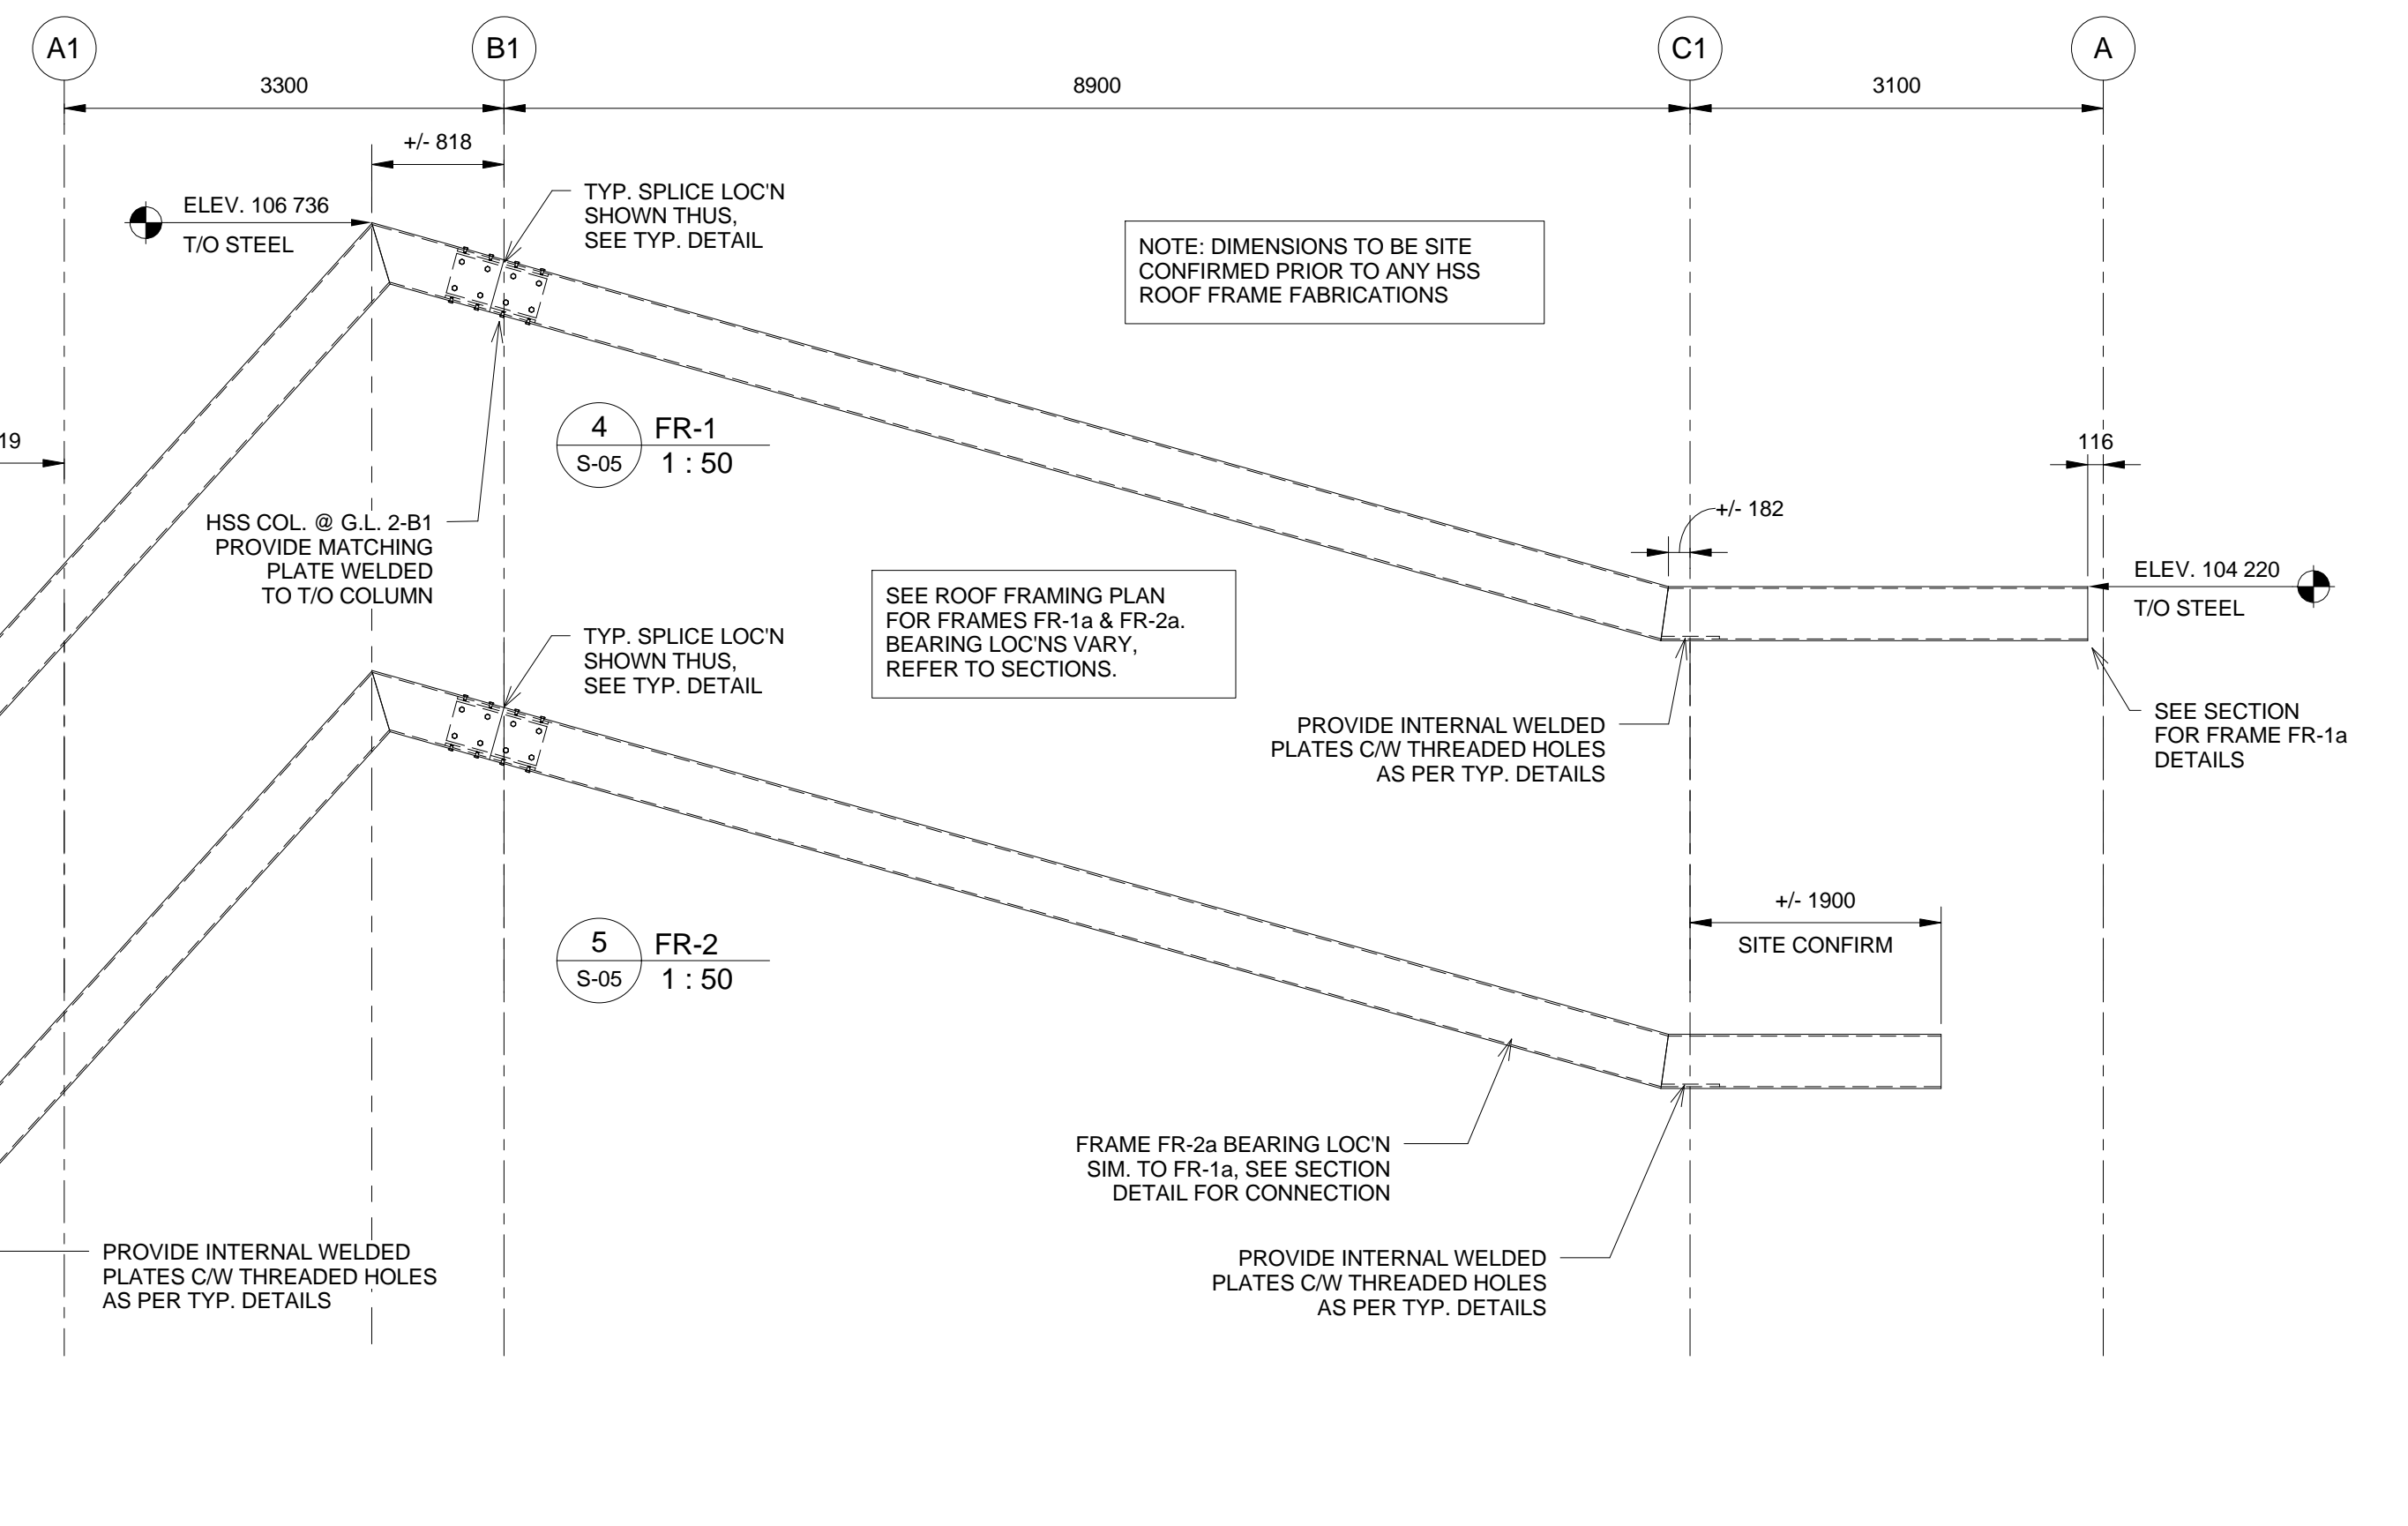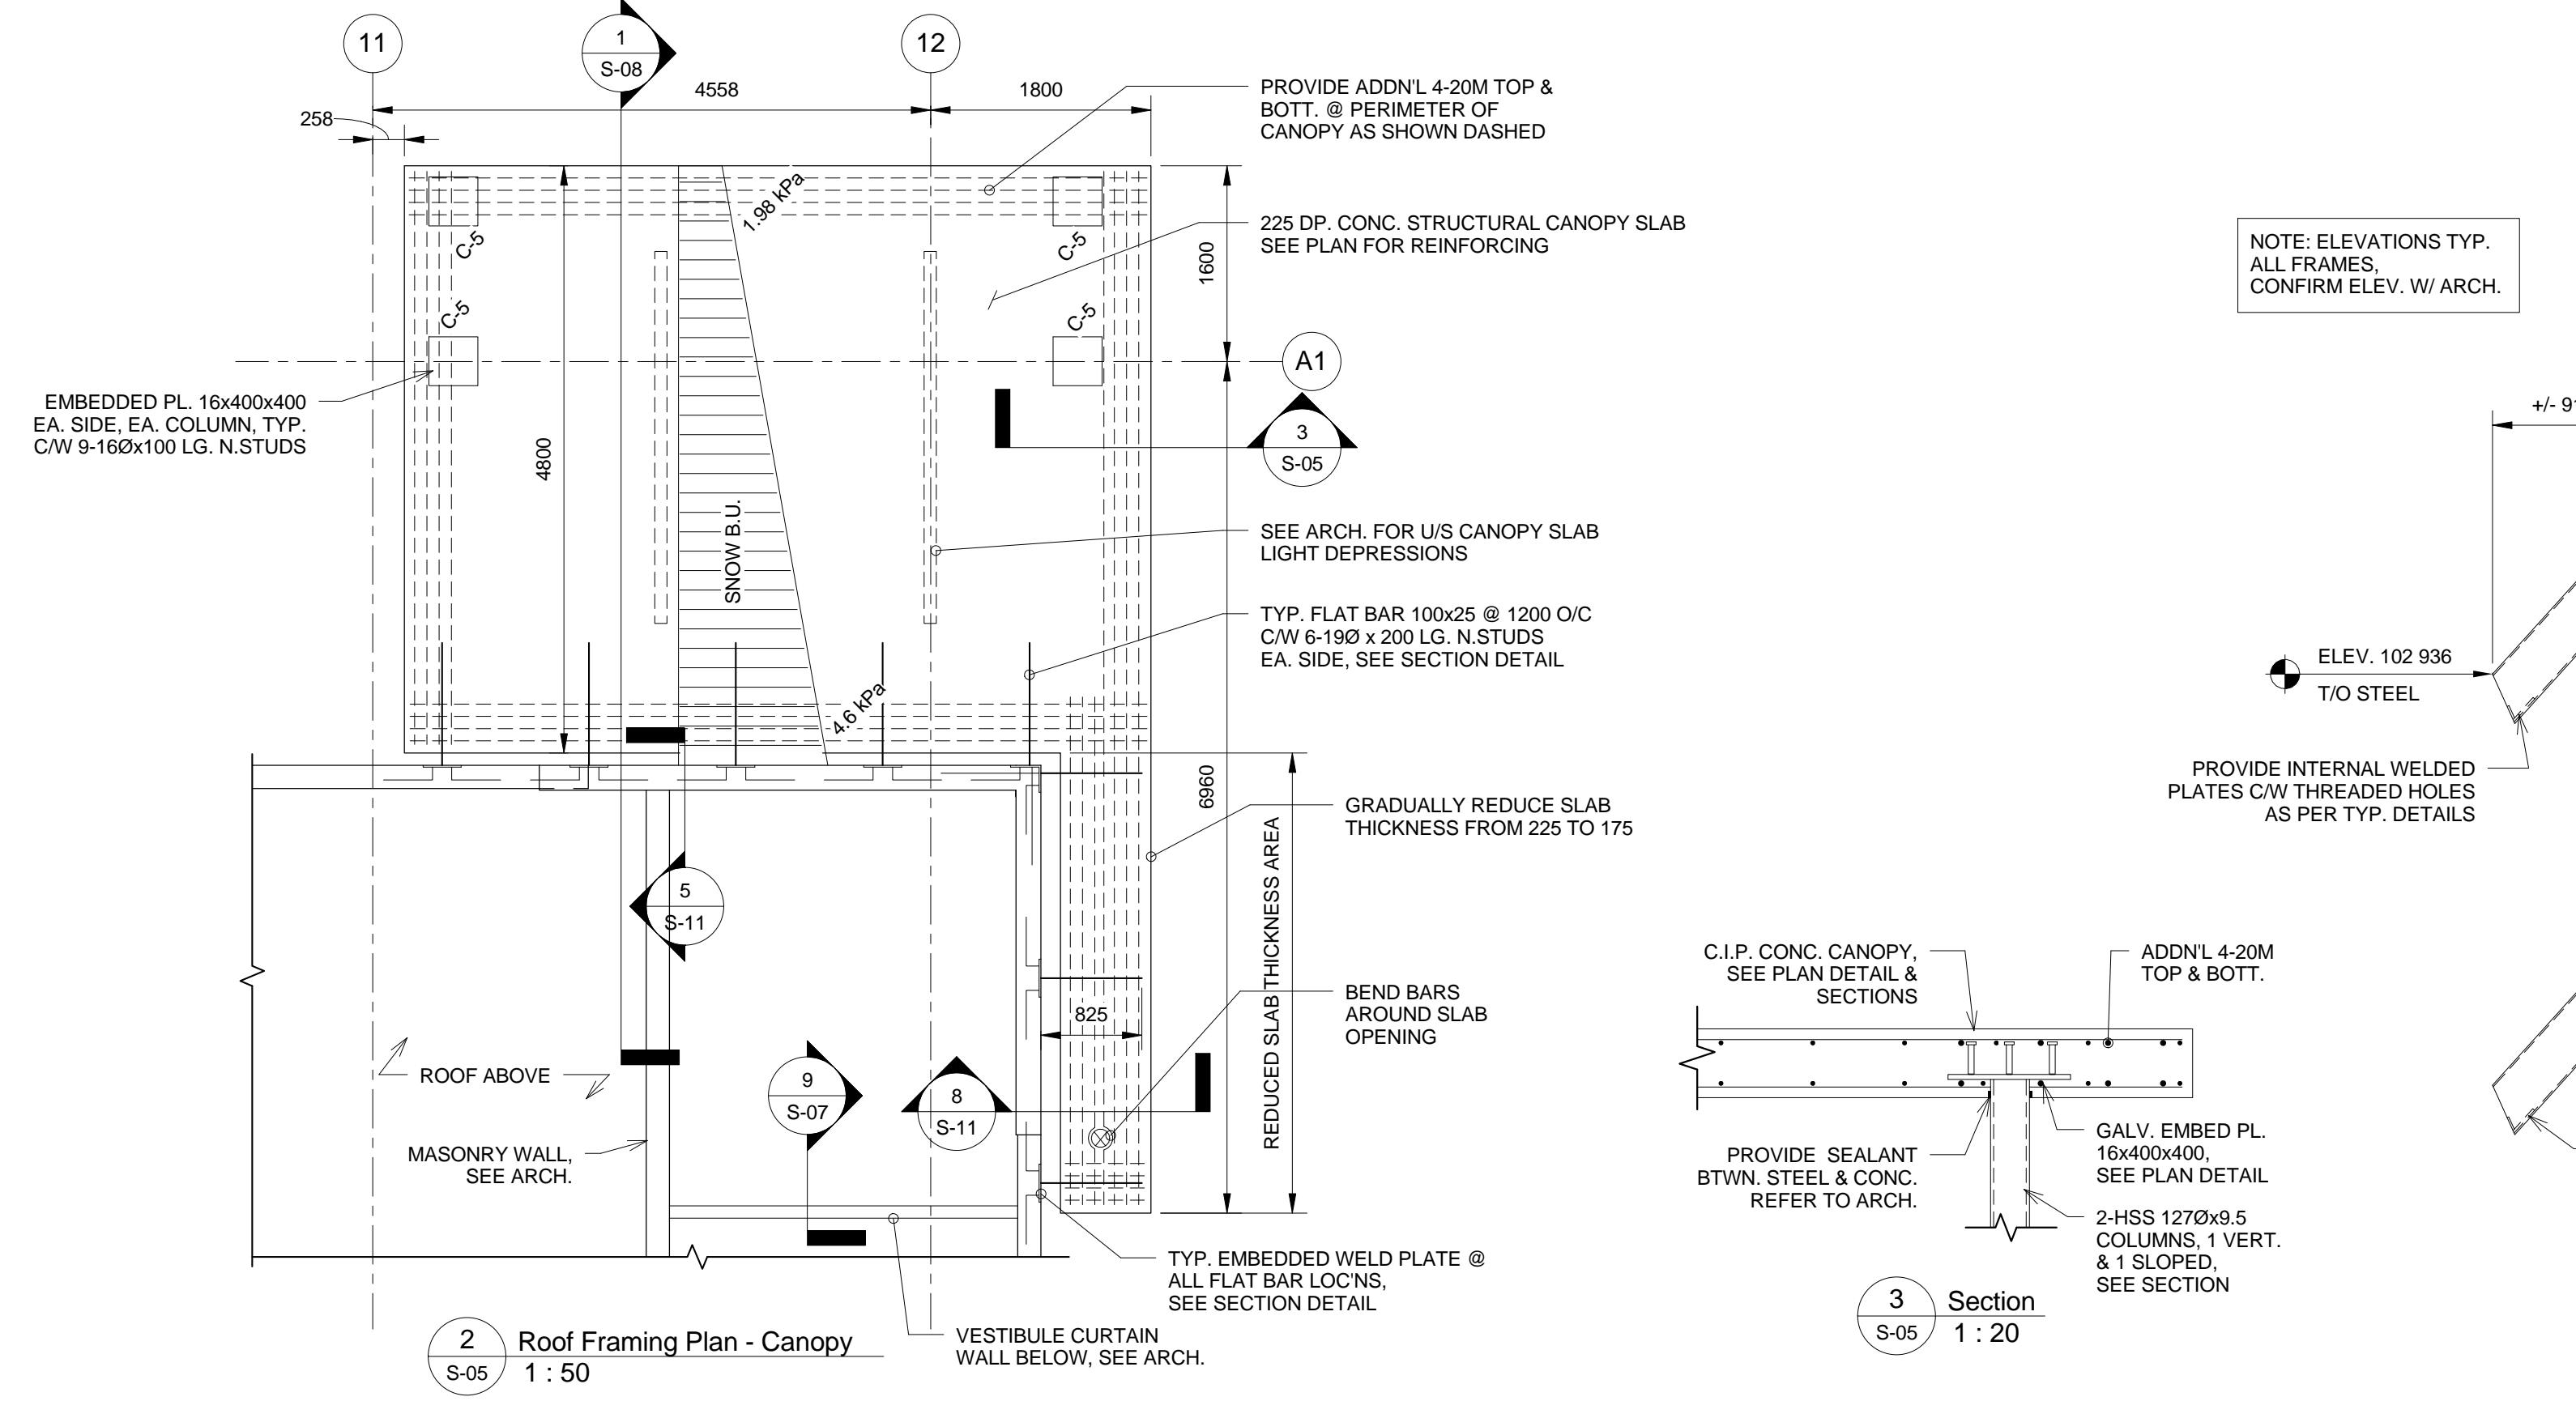

This drawing must not be scaled. The contractor shall verify all dimensions on site prior to commencement of work. All discrepancies, errors, and omissions are to be reported to the architect, the copyright in the same being reserved to him. No reproduction may be made without the permission of the architect, and when made, must bear his name. All prints to be returned to the architect on request.