



DRAWING LIST:

ARCHITECTURAL :

- A0.1 SITE PLAN
- A2.1 FLOOR PLAN
- A2.2 ENLARGED FLOOR PLANS
- A2.3 DETAIL SECTIONS


STRUCTURAL :

- S1 STAIR & RAMP DETAILS

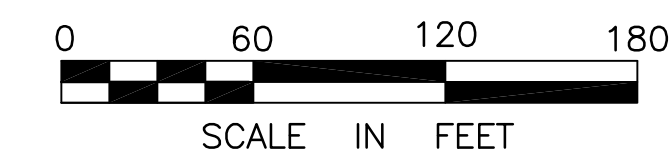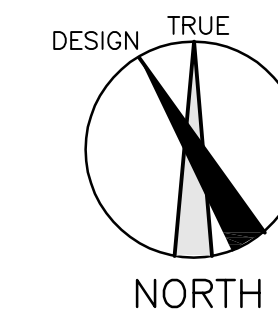

1 SITE PLAN
A0.1 SCALE: 1"=60'

REV	DESCRIPTION	DATE	BY
0	ISSUED FOR BID OPPORTUNITY	30 AUG 2016	AL

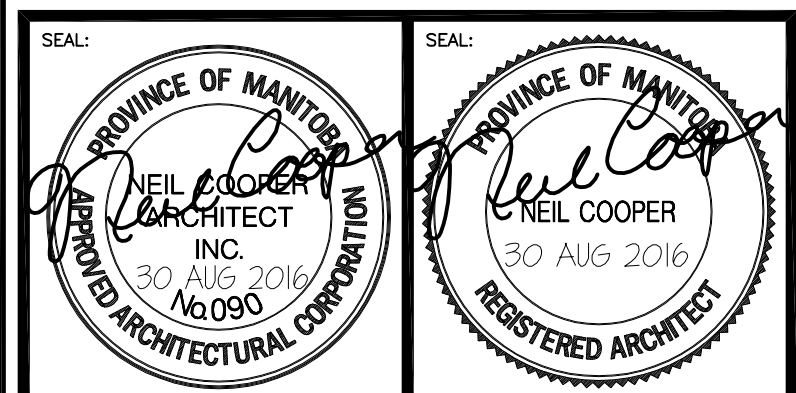

THIS DRAWING MUST NOT BE SCALED.
THE GENERAL CONTRACTOR SHALL VERIFY ALL DIMENSIONS, DATUMS AND LEVELS PRIOR TO COMMENCEMENT OF WORK AND IS HELD RESPONSIBLE FOR REPORTING ANY DISCREPANCY OR OMISSION TO NEIL COOPER ARCHITECT INC IMMEDIATELY.
THIS DRAWING IS THE EXCLUSIVE PROPERTY OF NEIL COOPER ARCHITECT INC AND CAN BE REPRODUCED ONLY WITH THE PERMISSION OF NEIL COOPER ARCHITECT INC. IN WHICH CASE THE REPRODUCTION MUST BEAR THEIR NAME AS THE ARCHITECTURAL FIRM.

DRAWING:
SITE PLAN
PROJECT:
**PAN AM INDOOR POOL
UPGRADES TO
STAIR & RAMP HANDRAILS
25 POSEIDON BAY, WINNIPEG MB.**

Neil Cooper Architect Inc.
10-395 Berry Street, Winnipeg, Manitoba R3J 1N6

BID OPPORTUNITY No. 741-2016

DRAWN BY: AL	CHECKED BY: NC	SHEET NO: A0.1R0	REV NO:
DATE: 15 AUG 2016		SCALE: AS SHOWN	
FILE: 16065/Cont Doc/Cont Dwgs/Arch/A0.1 R0.dwg			