

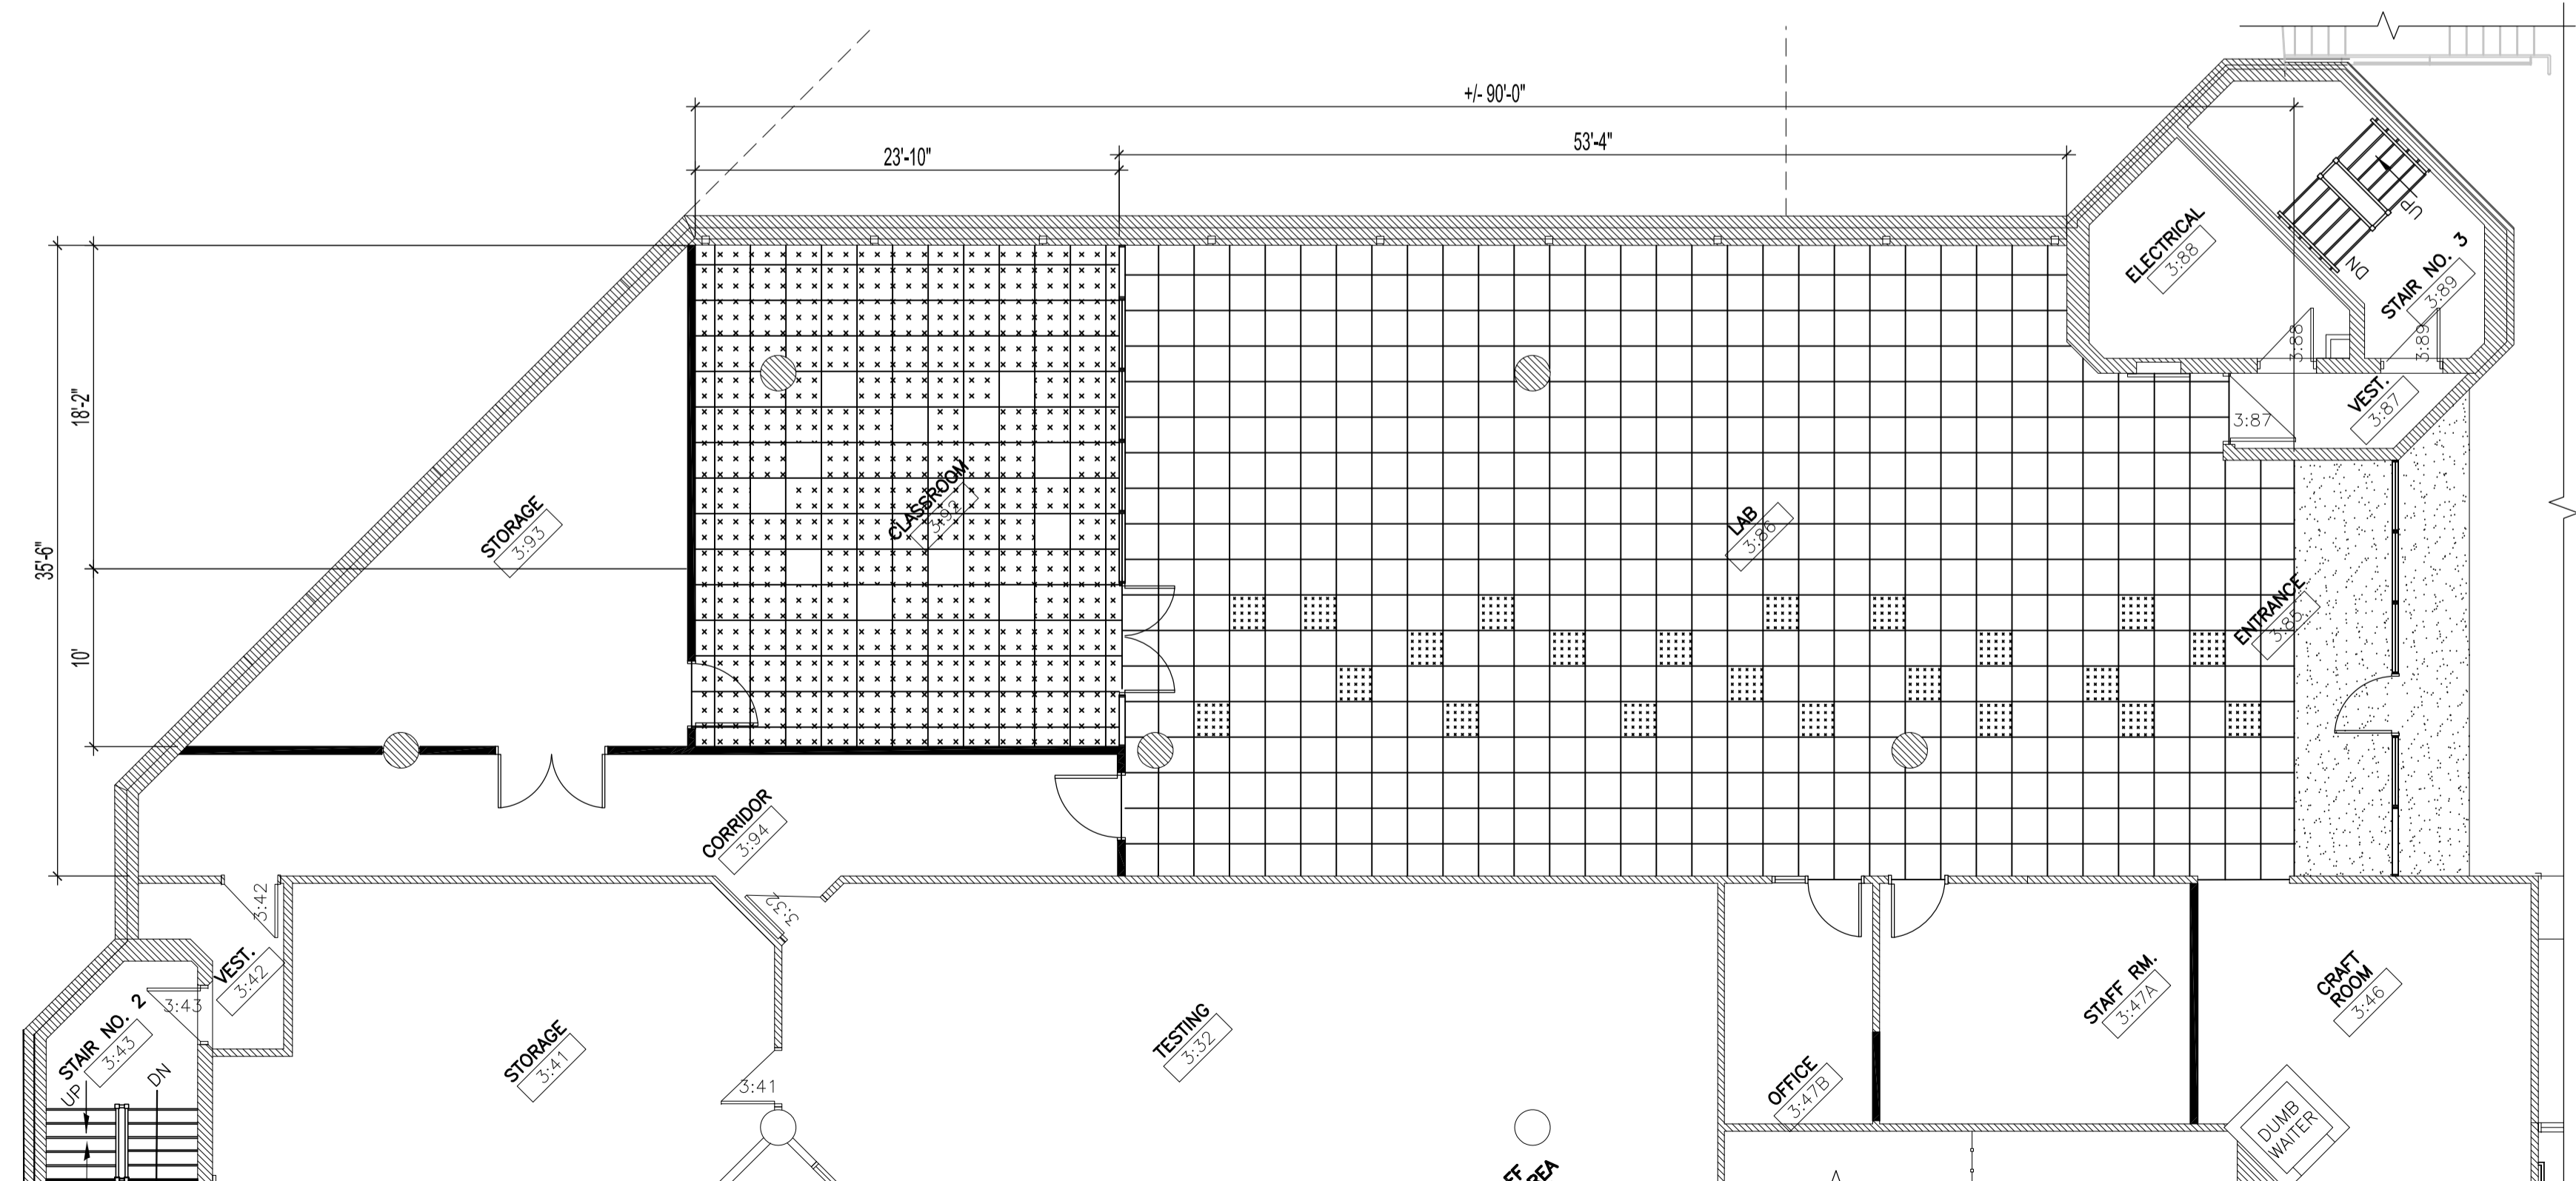


PARTIAL THIRD FLOOR PLAN - FLOOR DEMOLITION & LEVELING RENOVATION
SCALE: 1/8"=1'-0"

SIKA CRETE-08 SELF COMPACTING CONCRETE. IN AREAS WHERE FEATHERING OF TOPPING IS REQUIRED DUE TO EXISTING RAMPS ETC., USE SIKA LEVEL-125 RAPID CA SELF LEVELING UNDERLAYMENT.

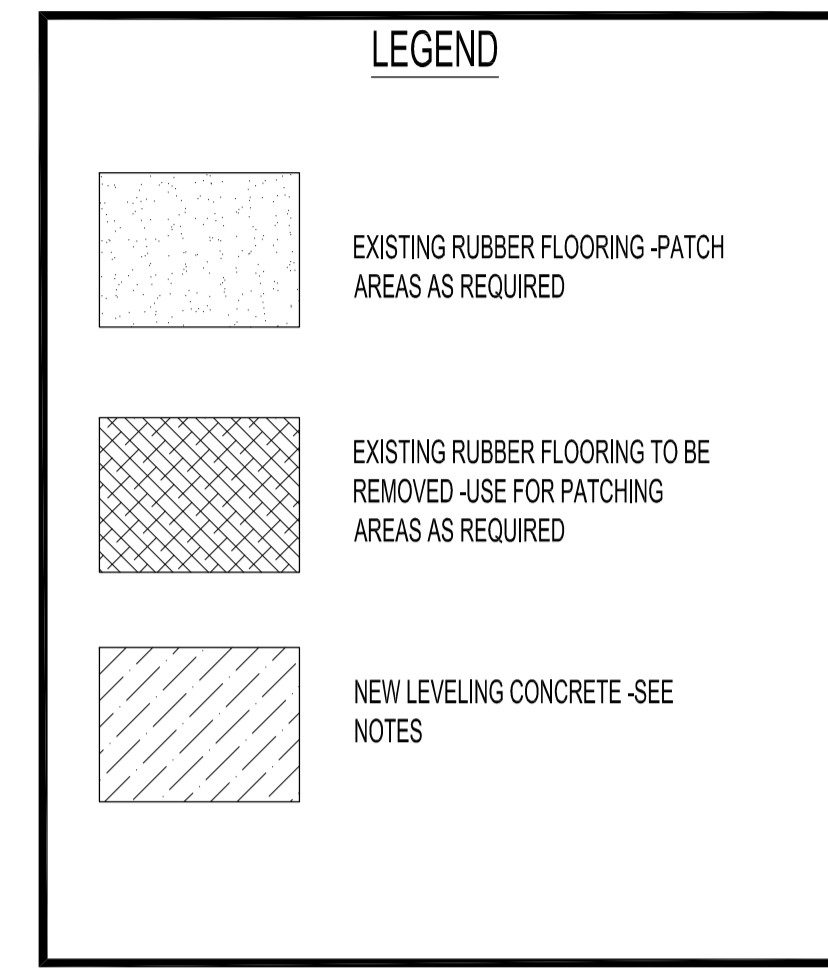


PARTIAL THIRD FLOOR PLAN - FLOOR FINISH PLAN
SCALE: 1/8"=1'-0"

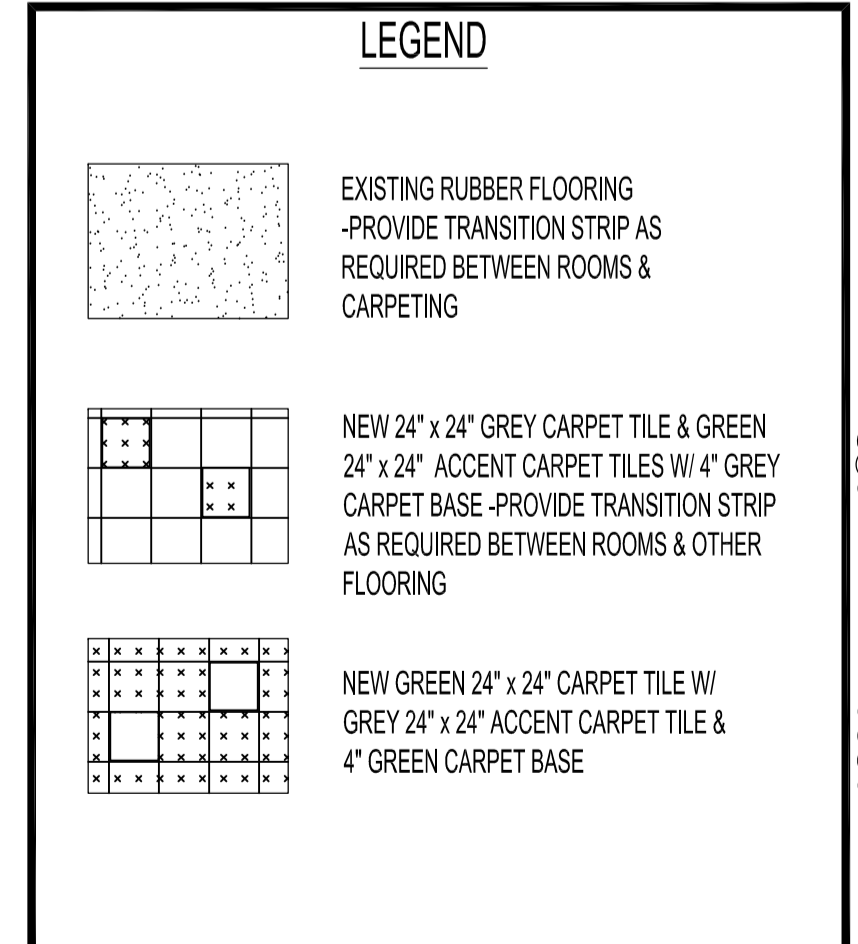

NEW 24" x 24" GREY CARPET TILE TO BE BY MOHAWK GROUP DENIM COLLECTION -HEM 966 LOW RISE -QUARTER TURN
NEW 24" x 24" GREEN CARPET TILE TO BE BY MOHAWK GROUP DENIM COLLECTION -COLOUR BEAT 646 PARAKEET

| No. | REVISION/DESCRIPTION | BY | DATE |
|-----|---|-----|--------------|
| R2 | REVISION 2 CHANGE CEMENTITIOUS CONCRETE LEVELING COMPOUND SPECIFICATIONS | MMK | OCT 26, 2016 |
| R1 | REVISION 1 ADD GREY MAIN & ACCENT GREEN CARPET TYPES | MMK | OCT 21, 2016 |
| 1 | ISSUED FOR CONSTRUCTION | MMK | AUG 26, 2016 |

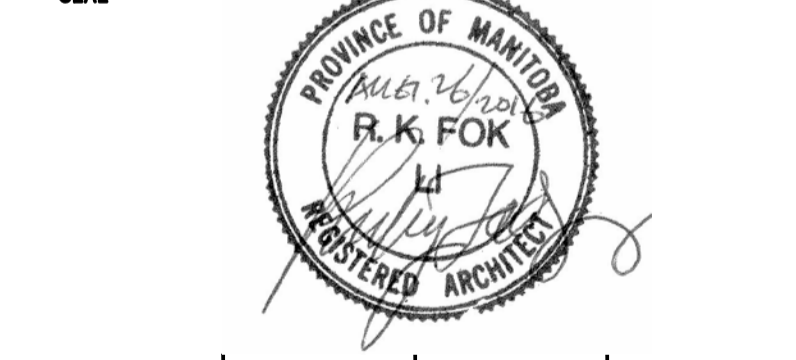

DRAWN: MMK
DATE: 2016.07.28
CHECKED: USER APPROVAL
DESIGNED: APPROVED

THE CITY OF WINNIPEG
PLANNING, PROPERTY AND DEVELOPMENT DEPARTMENT
MUNICIPAL ACCOMMODATIONS DIVISION
3-65 GARRY STREET, R3C 4K4

PROJECT
MILLENNIUM LIBRARY
DEVELOPEMENT & CONSTRUCTION
OF IDEA MILL
251 DONALD STREET

SHEET TITLE
PARTIAL THIRD FLOOR PLAN
FLOOR DEMOLITION & LEVELING
FLOOR FINISH PLAN

SCALE: AS SHOWN PROJECT No: 2015-123 SHEET No: A4R2