



NOTES:

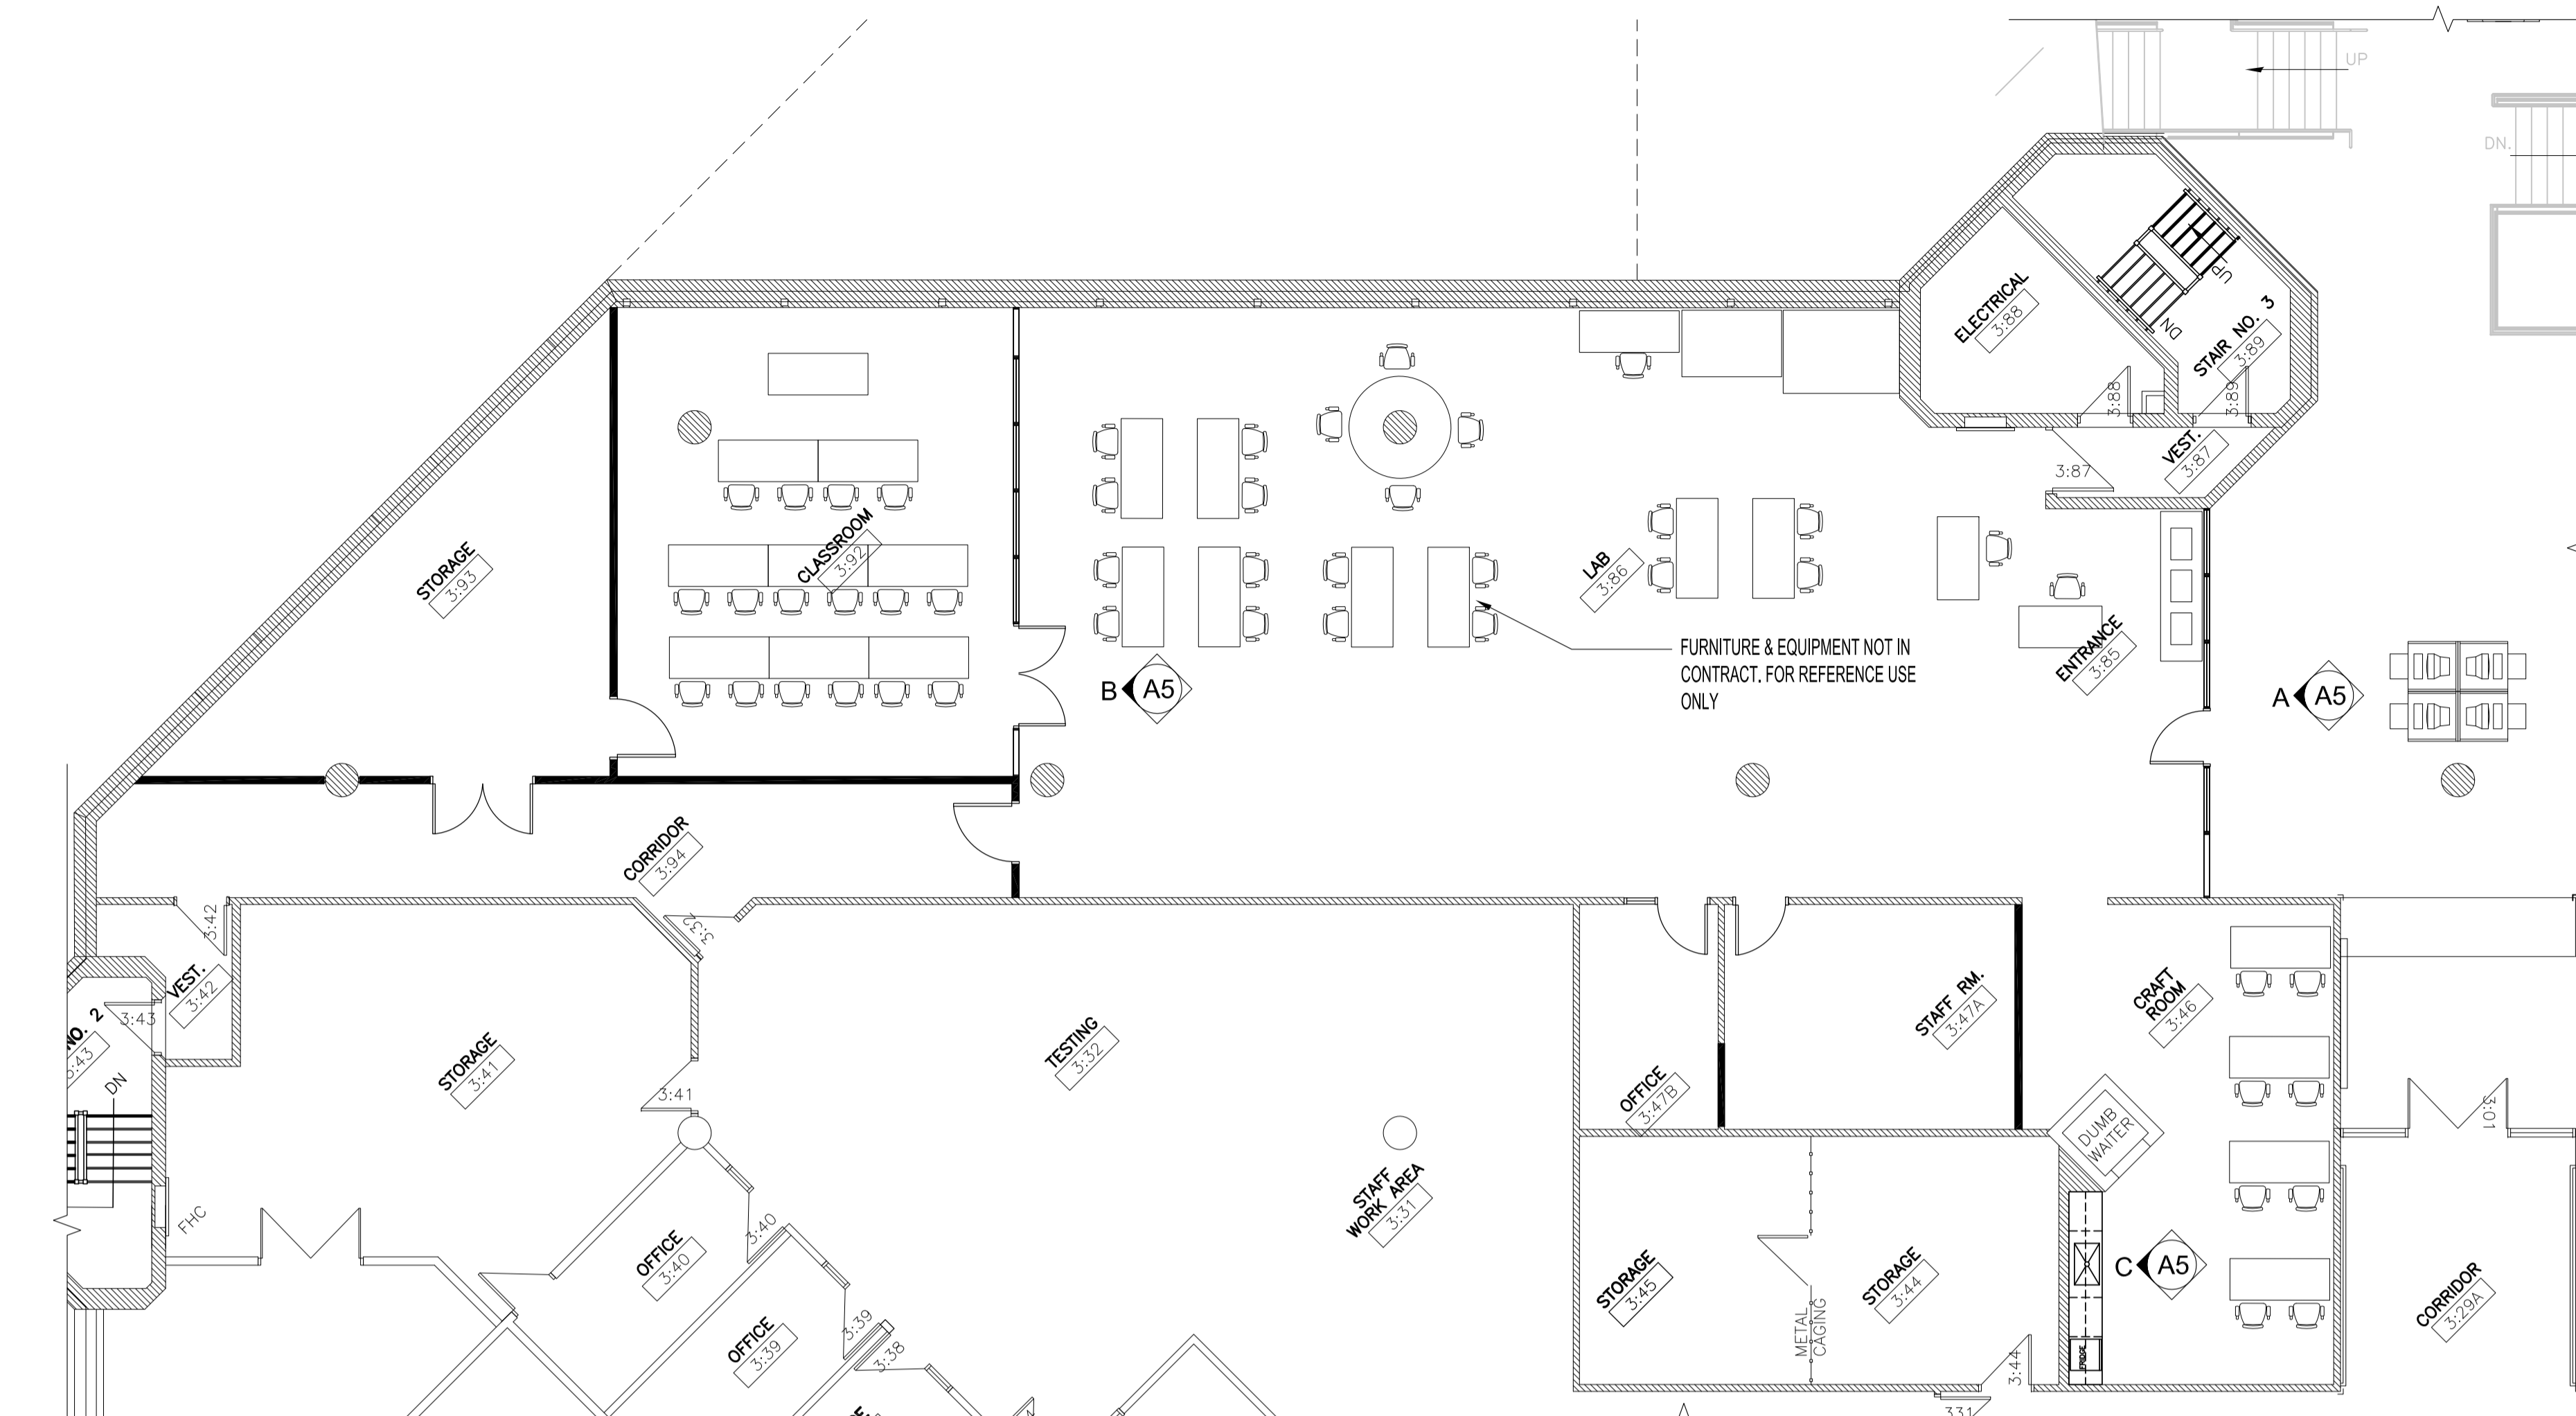

PARTIAL THIRD FLOOR PLAN - FURNITURE & MILLWORK PLAN
SCALE: 1/8"=1'-0"

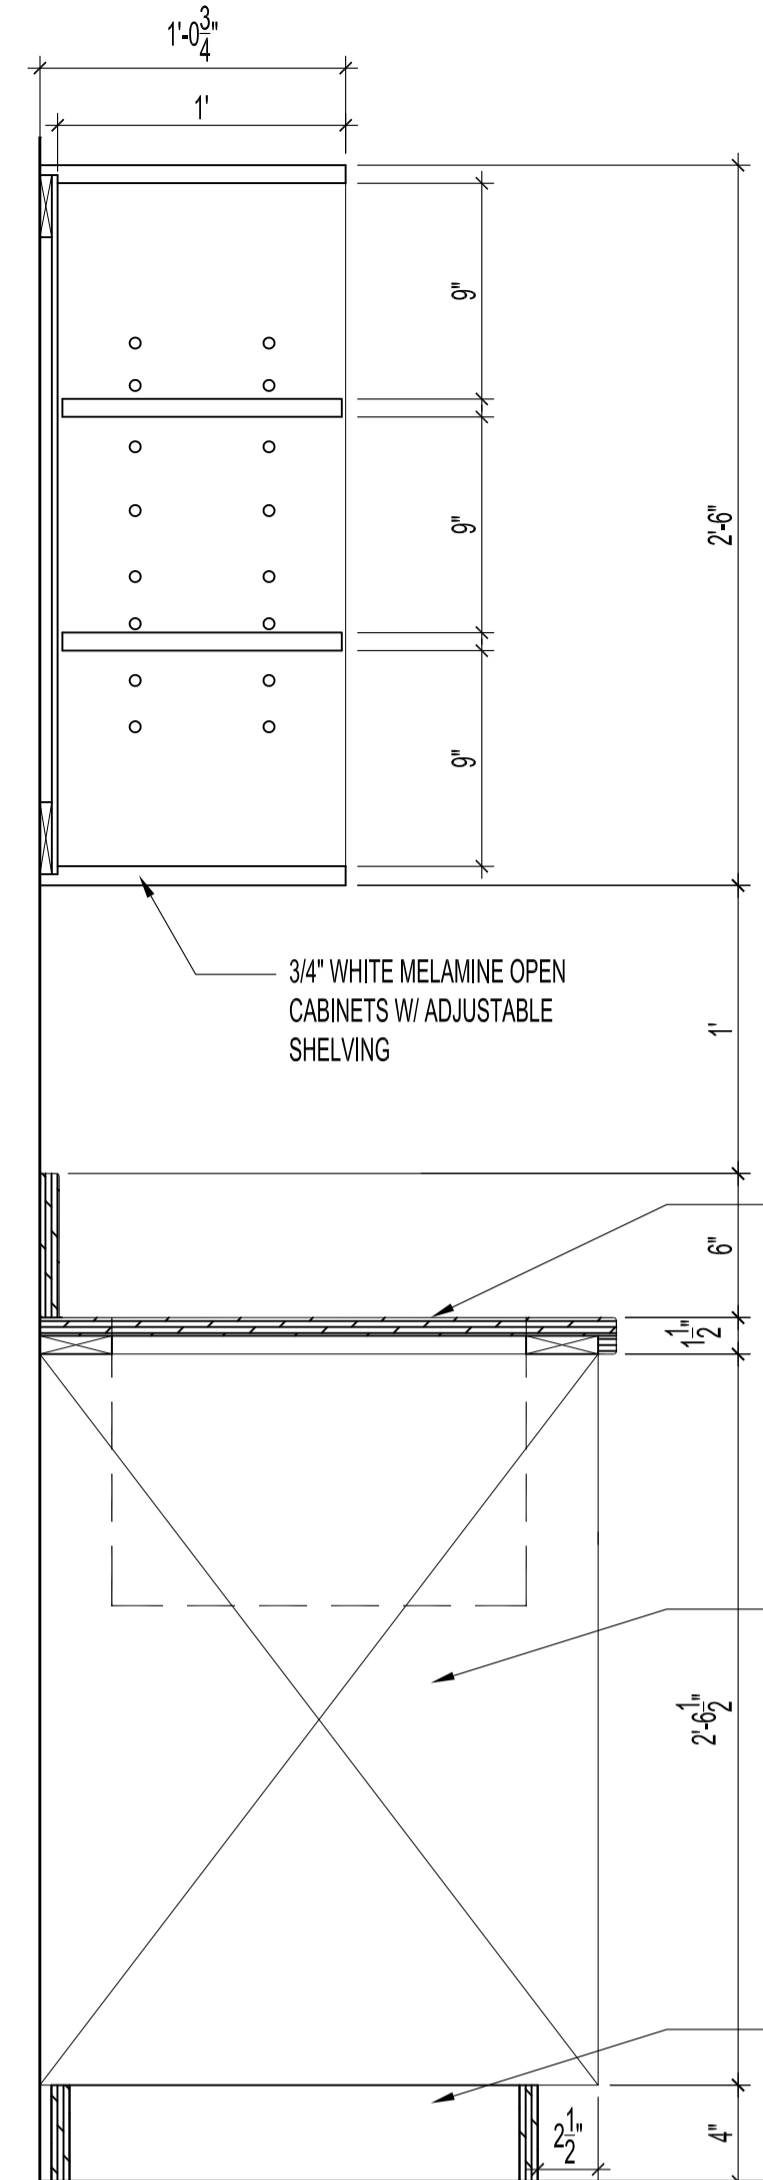


3 CABINET SECTIONS
A5/A5 SCALE: 1 1/2"=1'-0"

3/4" WHITE MELAMINE OPEN CABINETS W/ ADJUSTABLE SHELVING

16 GA. STAINLESS STEEL COUNTERTOP & BACKSPLASH ON 3/4" PLYWD. CW BUILT-IN STAINLESS STEEL SINK 30" LONG x 18" WIDE x 12" DEEP.

EXISTING LOWER CABINET CW NEW SINK-SEE PLUMBING

SUPPLY & INSTALL NEW CABINET BASE IF REQUIRED

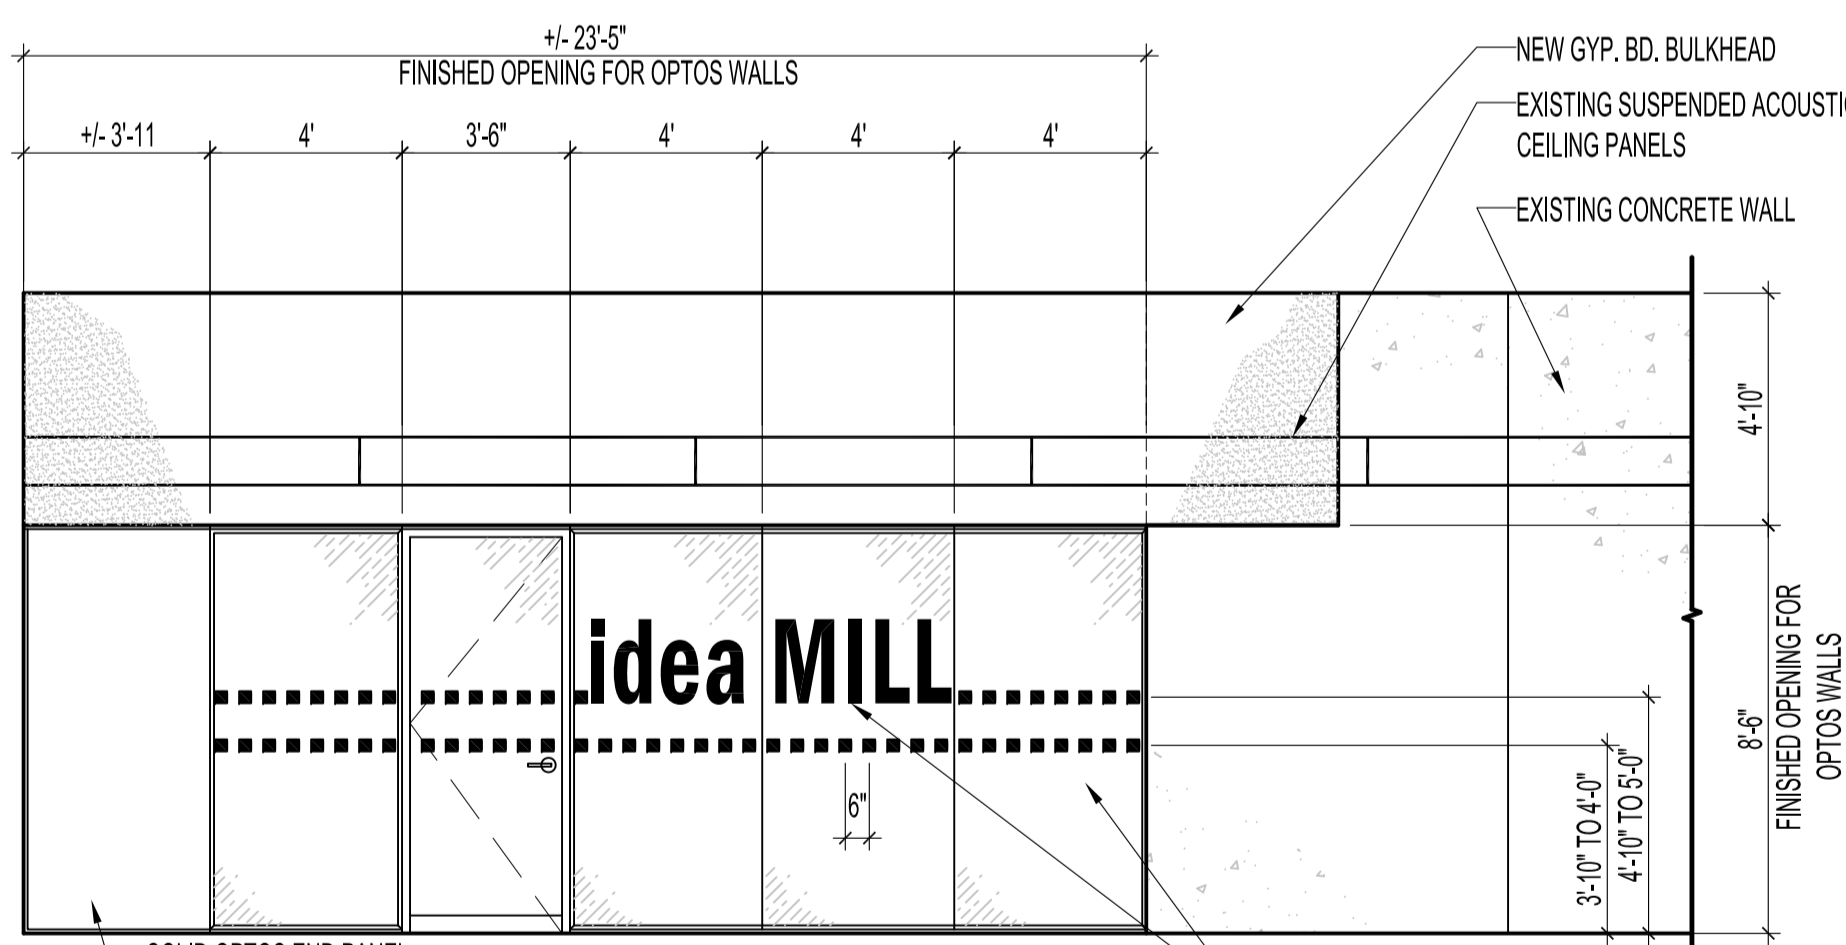

A ELEVATION -IDEA MILL ENTRANCE GLAZING FINISH
A5/A5 SCALE: 1/4"=1'-0"


EXISTING CONCRETE COLUMN IN FRONT OF OPTOS PANELS

NEW GYP. BD. BULKHEAD

EXISTING SUSPENDED ACOUSTIC CEILING PANELS


EXISTING CONCRETE WALL

SUPPLY & INSTALL BLACK VINYL LETTERING @ 1'-9" HIGH IN FRANKLIN GOTHIC DEMI CONDENSED FONT. SPACE AS REQUIRED TO SUIT PANELS & BLACK VINYL SOLID 3" x 3" SQUARES @ HEIGHTS SHOWN ON CENTER & SPACED MAXIMUM 6" APART ON CENTER AS ACCORDING TO 2015 CITY OF WINNIPEG ACCESSIBILITY DESIGN STANDARDS SECTION 3.1.4.

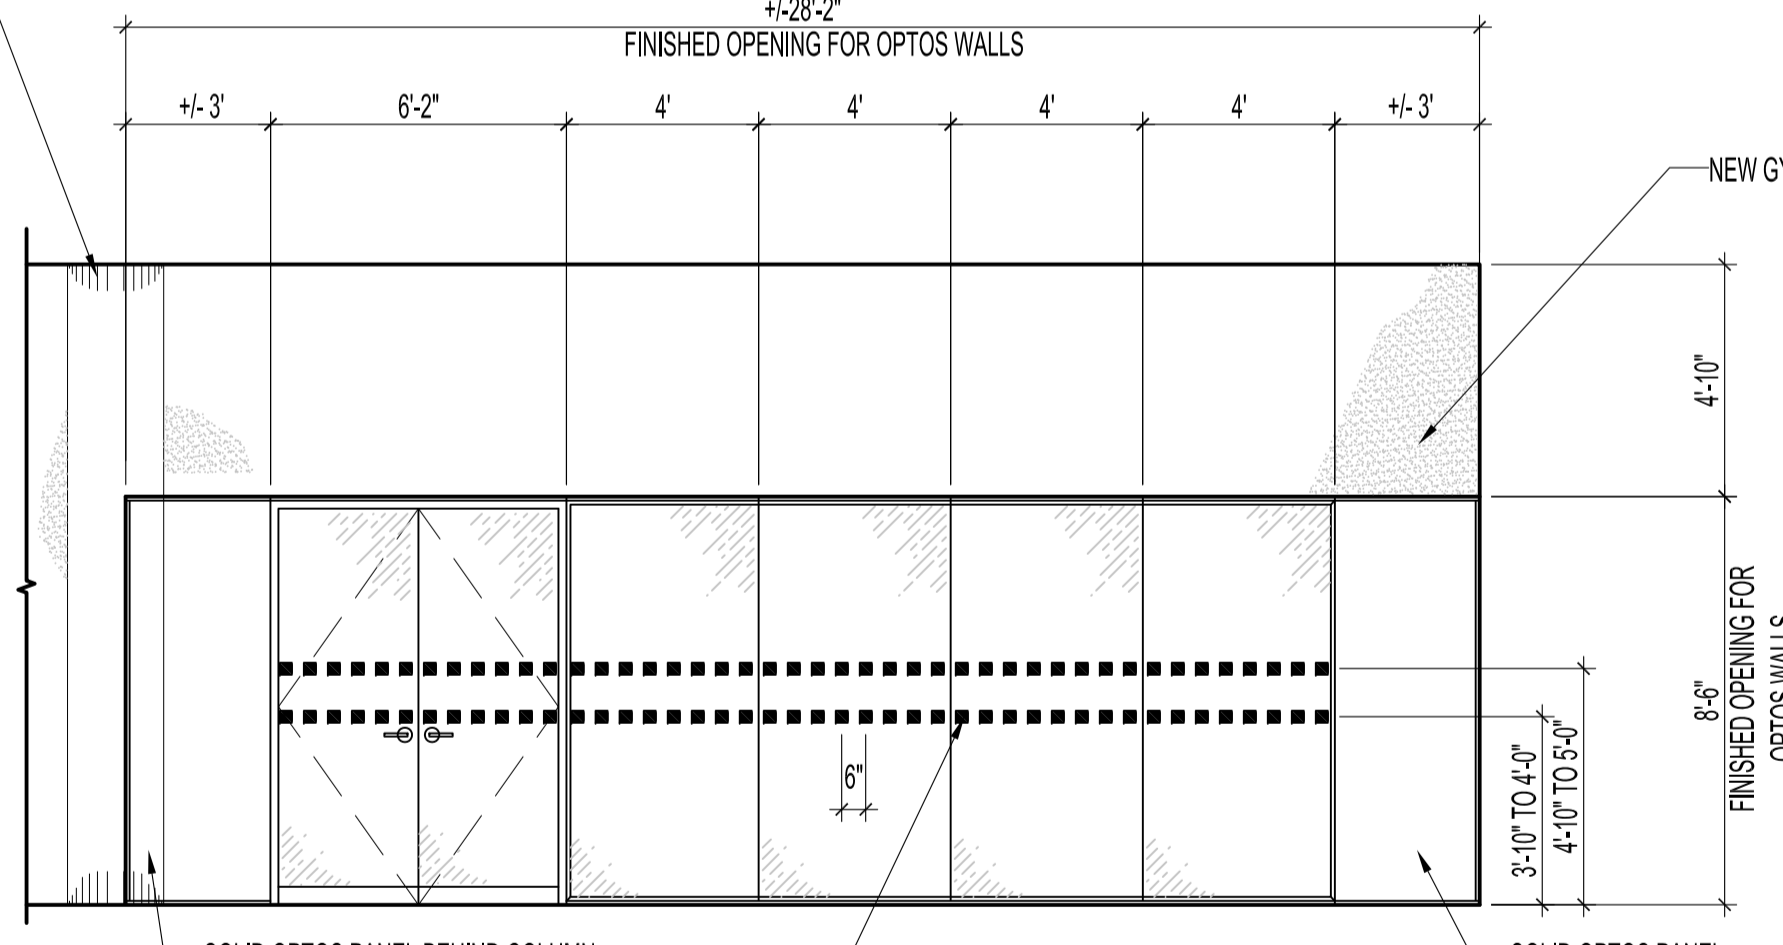

B ELEVATION -CLASSROOM GLAZING FINISH
A5/A5 SCALE: 1/4"=1'-0"

SUPPLY & INSTALL BLACK VINYL SOLID 3" x 3" SQUARES @ HEIGHTS SHOWN ON CENTER & SPACED MAXIMUM 6" APART ON CENTER AS ACCORDING TO 2015 CITY OF WINNIPEG ACCESSIBILITY DESIGN STANDARDS SECTION 3.1.4.

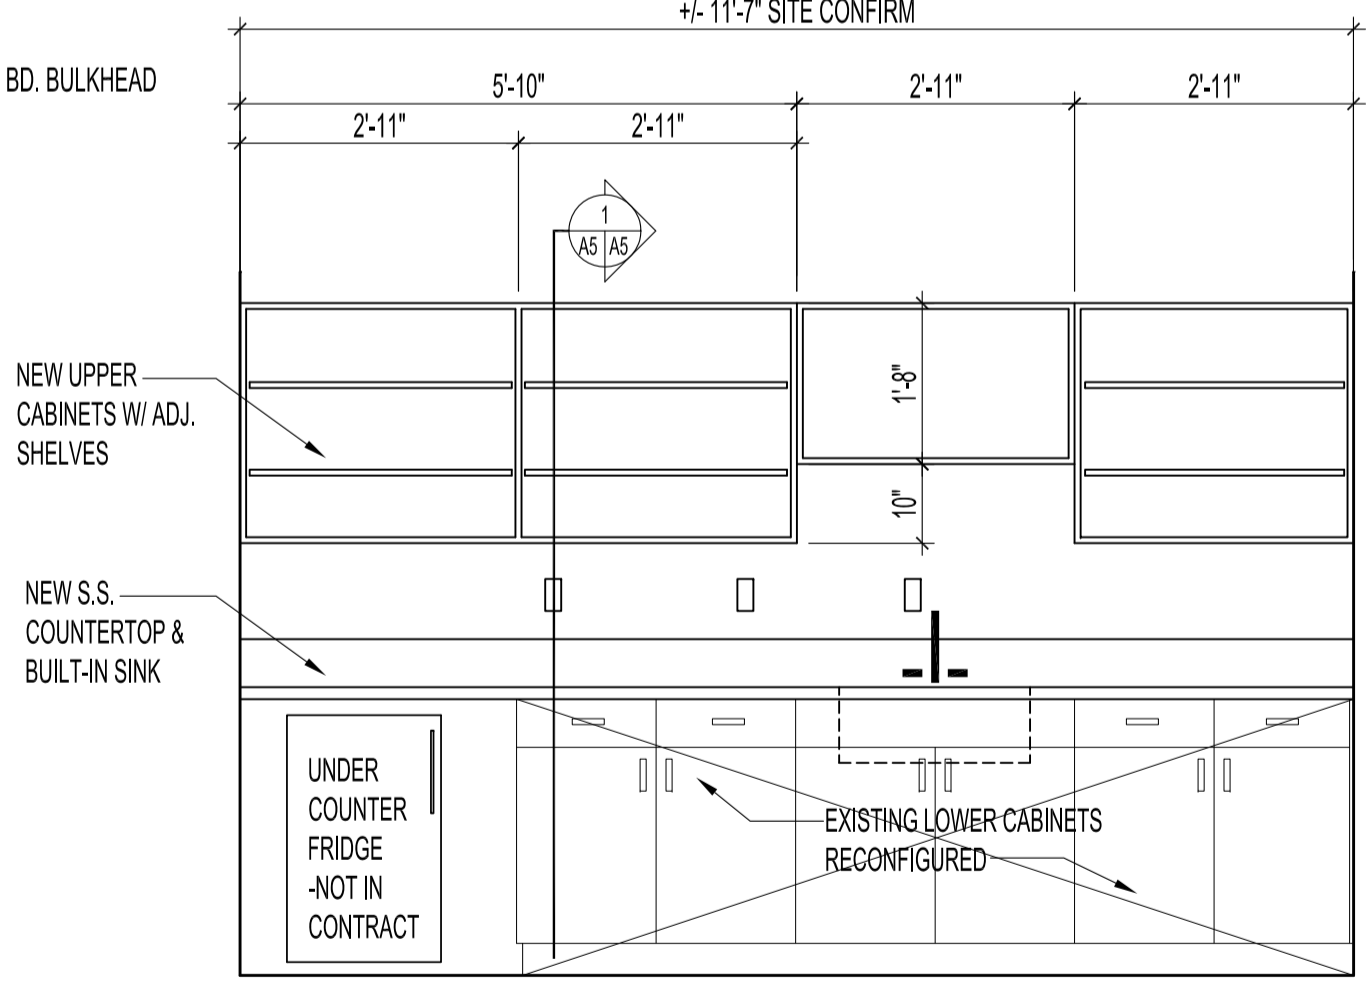

C ELEVATION -NEW CABINETS
A5/A5 SCALE: 1/2"=1'-0"

NEW UPPER CABINETS W/ ADJ. SHELVES

NEW S.S. COUNTERTOP & BUILT-IN SINK

UNDER COUNTER FRIDGE -NOT IN CONTRACT

EXISTING LOWER CABINETS RECONFIGURED

1	ISSUED FOR CONSTRUCTION	MMK	AUG 26 2016
No.	REVISION/DESCRIPTION	BY	DATE



DRAWN	MMK	CHECKED	DESIGNED	APPROVED
DATE	2016.07.29	USER APPROVAL		

THE CITY OF WINNIPEG
PLANNING, PROPERTY AND DEVELOPMENT DEPARTMENT
MUNICIPAL ACCOMMODATIONS DIVISION
3-65 GARRY STREET, R3C 4K4

PROJECT
MILLENNIUM LIBRARY
DEVELOPEMENT & CONSTRUCTION OF IDEA MILL
251 DONALD STREET

SHEET TITLE
PARTIAL THIRD FLOOR PLAN
FURNITURE & MILLWORK DETAILS,
TEKNION OPTOS GLAZING PANELS

SCALE	PROJECT No:	SHEET No:
AS SHOWN	2015-123	A5