


APPENDIX A – SITE PLAN

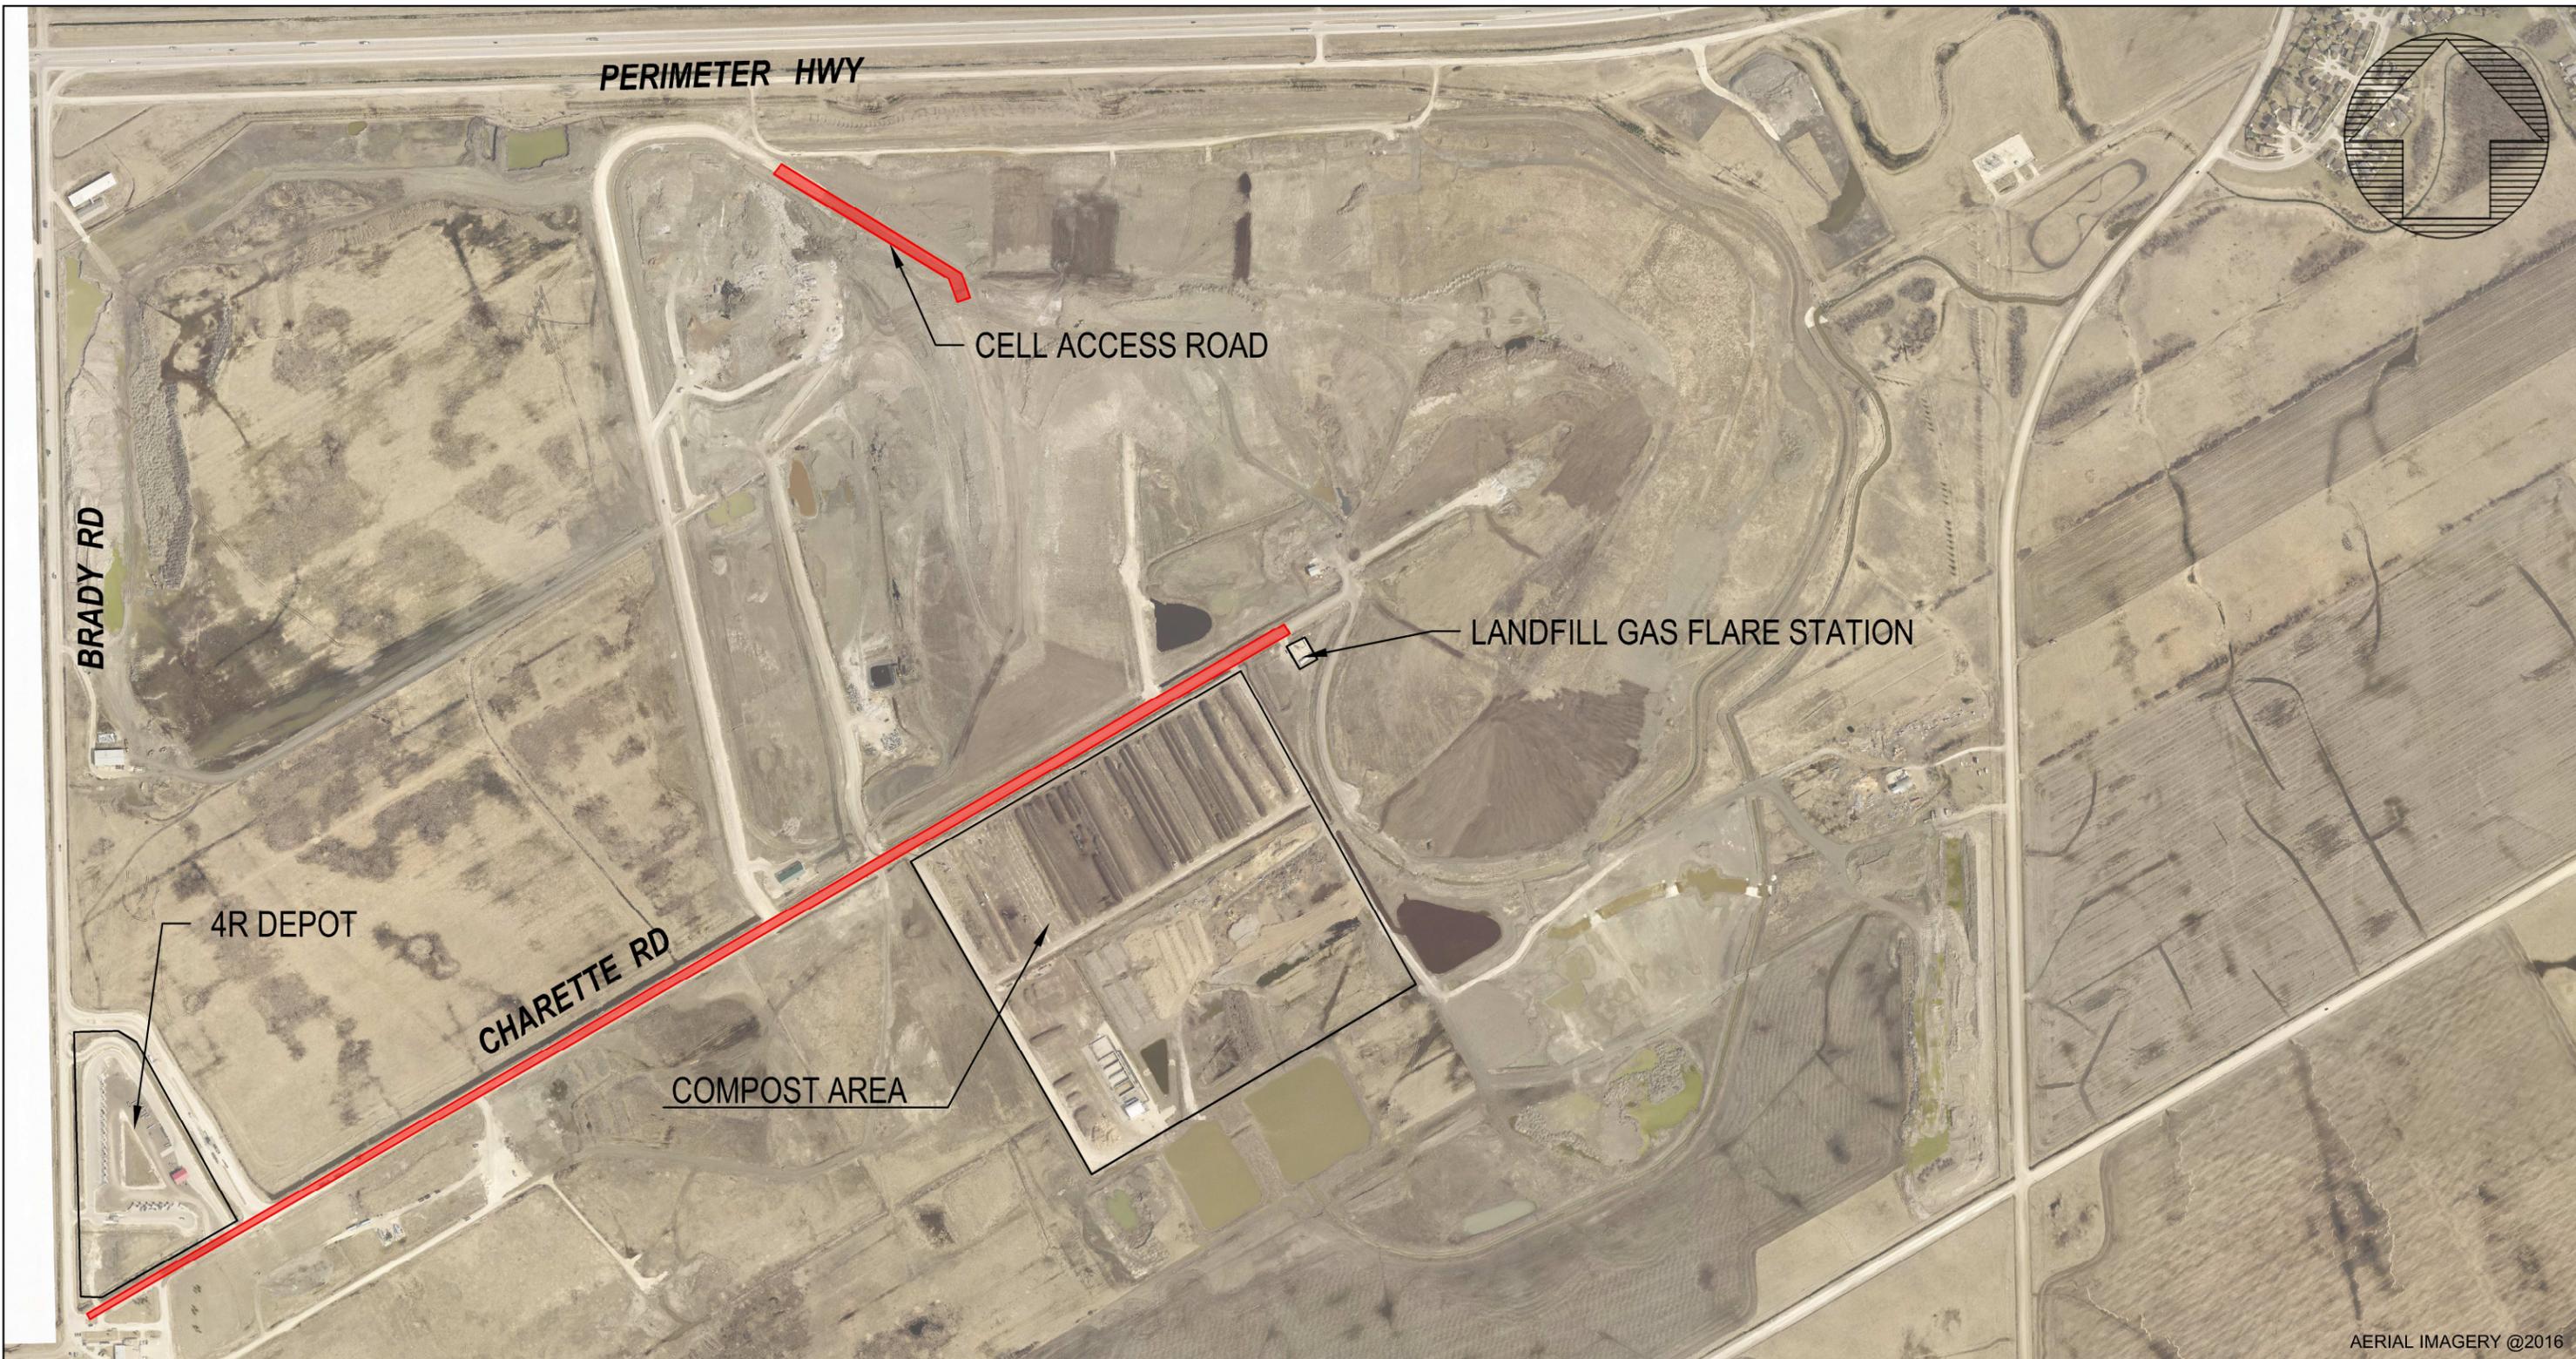

AERIAL IMAGERY @2016

LEGEND	
	PROPOSED ROADWAY IMPROVEMENT AREAS

DESIGNED BY	AR	CHECKED BY	-
DRAWN BY	KB	APPROVED BY	-
SCALE:		RELEASED FOR CONSTRUCTION	
HORIZONTAL			
VERTICAL			
DATE	2017 03 08	DATE	
PLOT DATE:	2017 03 08		

DESIGNED BY	AR	CHECKED BY	-
DRAWN BY	KB	APPROVED BY	-
SCALE:		RELEASED FOR CONSTRUCTION	
HORIZONTAL			
VERTICAL			
DATE	2017 03 08	DATE	
PLOT DATE:	2017 03 08		

BID OPPORTUNITY: 100-2017
 CONTRACT NUMBER: X



THE CITY OF WINNIPEG
 WATER AND WASTE DEPARTMENT
 ENGINEERING DIVISION

BRADY ROAD RESOURCE MANAGEMENT FACILITY
 RFP NO. 100-2017

**SITE PLAN SHOWING
 PROPOSED ROADWAY IMPROVEMENTS**

SHEET 1 OF 1
 CITY DRAWING NUMBER
S01

FILE PATH: N:\SWS\AutoCAD\Ash\BRRMF - SITE PLAN ROADWAY IMPROVEMENTS\
 FILE NAME: BRRMF - SITE PLAN ROADWAY.dwg