

DEMOLITION - MAIN FLOOR PLAN
SCALE: 1/8" = 1'-0"

RENOVATION NOTES:


"X" DENOTES RENOVATION

ALSO SEE NOTES & SPECIFICATIONS.


1. REPLACE BOTTOM SWEEP & SMOKE SEALS AROUND DOOR.
2. PATCH CEILING & PAINT TO MATCH EXISTING.
3. REPAIR DOOR GRILLE &/OR TRIM & PAINT.
4. REPLACE WEATHER STRIPPING.
5. REPLACE DAMAGED WINDOW LEDGE LAMINATE TO MATCH EXISTING.
6. PATCH DAMAGED DOOR COMPONENTS & PAINT.
7. PROVIDE RESINOUS FLOORING TO HATCHED AREAS SHOWN.
8. REPLACE LUMINAIRES, SEE ELECTRICAL DRAWING.
9. REPLACE KITCHEN ACOUSTIC CEILING TILE & T-BAR SYSTEM. GRID LAYOUT TO MATCH EXISTING.
10. REMOVE & DISCARD ALL KITCHEN CABINETS & COUNTERS. EXISTING APPLIANCES TO BE REMOVED & RETURNED TO OWNER FOR REUSE.
11. EXISTING WALL SUPPLY GRILLE TO BE REMOVED BLANKED OFF, MAKE GOOD FOR PAINTING.
12. NEW SUSPENDED ACOUSTIC CEILING & TILES.
13. NEW RANGE HOOD VENTING TO ROOF, SEE MECHANICAL DRAWING.
14. NOT SHOWN, NEW LOCATION OF MAU-1 ROOF INTAKE HOOD, SEE MECHANICAL DRAWING.
15. REMOVE DRINKING FOUNTAIN & PATCH & PAINT WALL TO MATCH EXISTING.
16. PROVIDE NEW ISLAND, PER ELEVATIONS. FASTEN TO FLOOR.

ARCHITECTURAL	
SHEET No:	SHEET TITLE
A1	MAIN FLOOR PLAN: RENOVATION, NEW FLOOR FINISH PLAN AND NEW REFLECTED CEILING PLAN
A2	CABINET, MILLWORK: ELEVATIONS
A3	CABINET, MILLWORK: SECTIONS AND DETAILS
A4	SPECIFICATIONS AND SCHEDULES


NOTES:

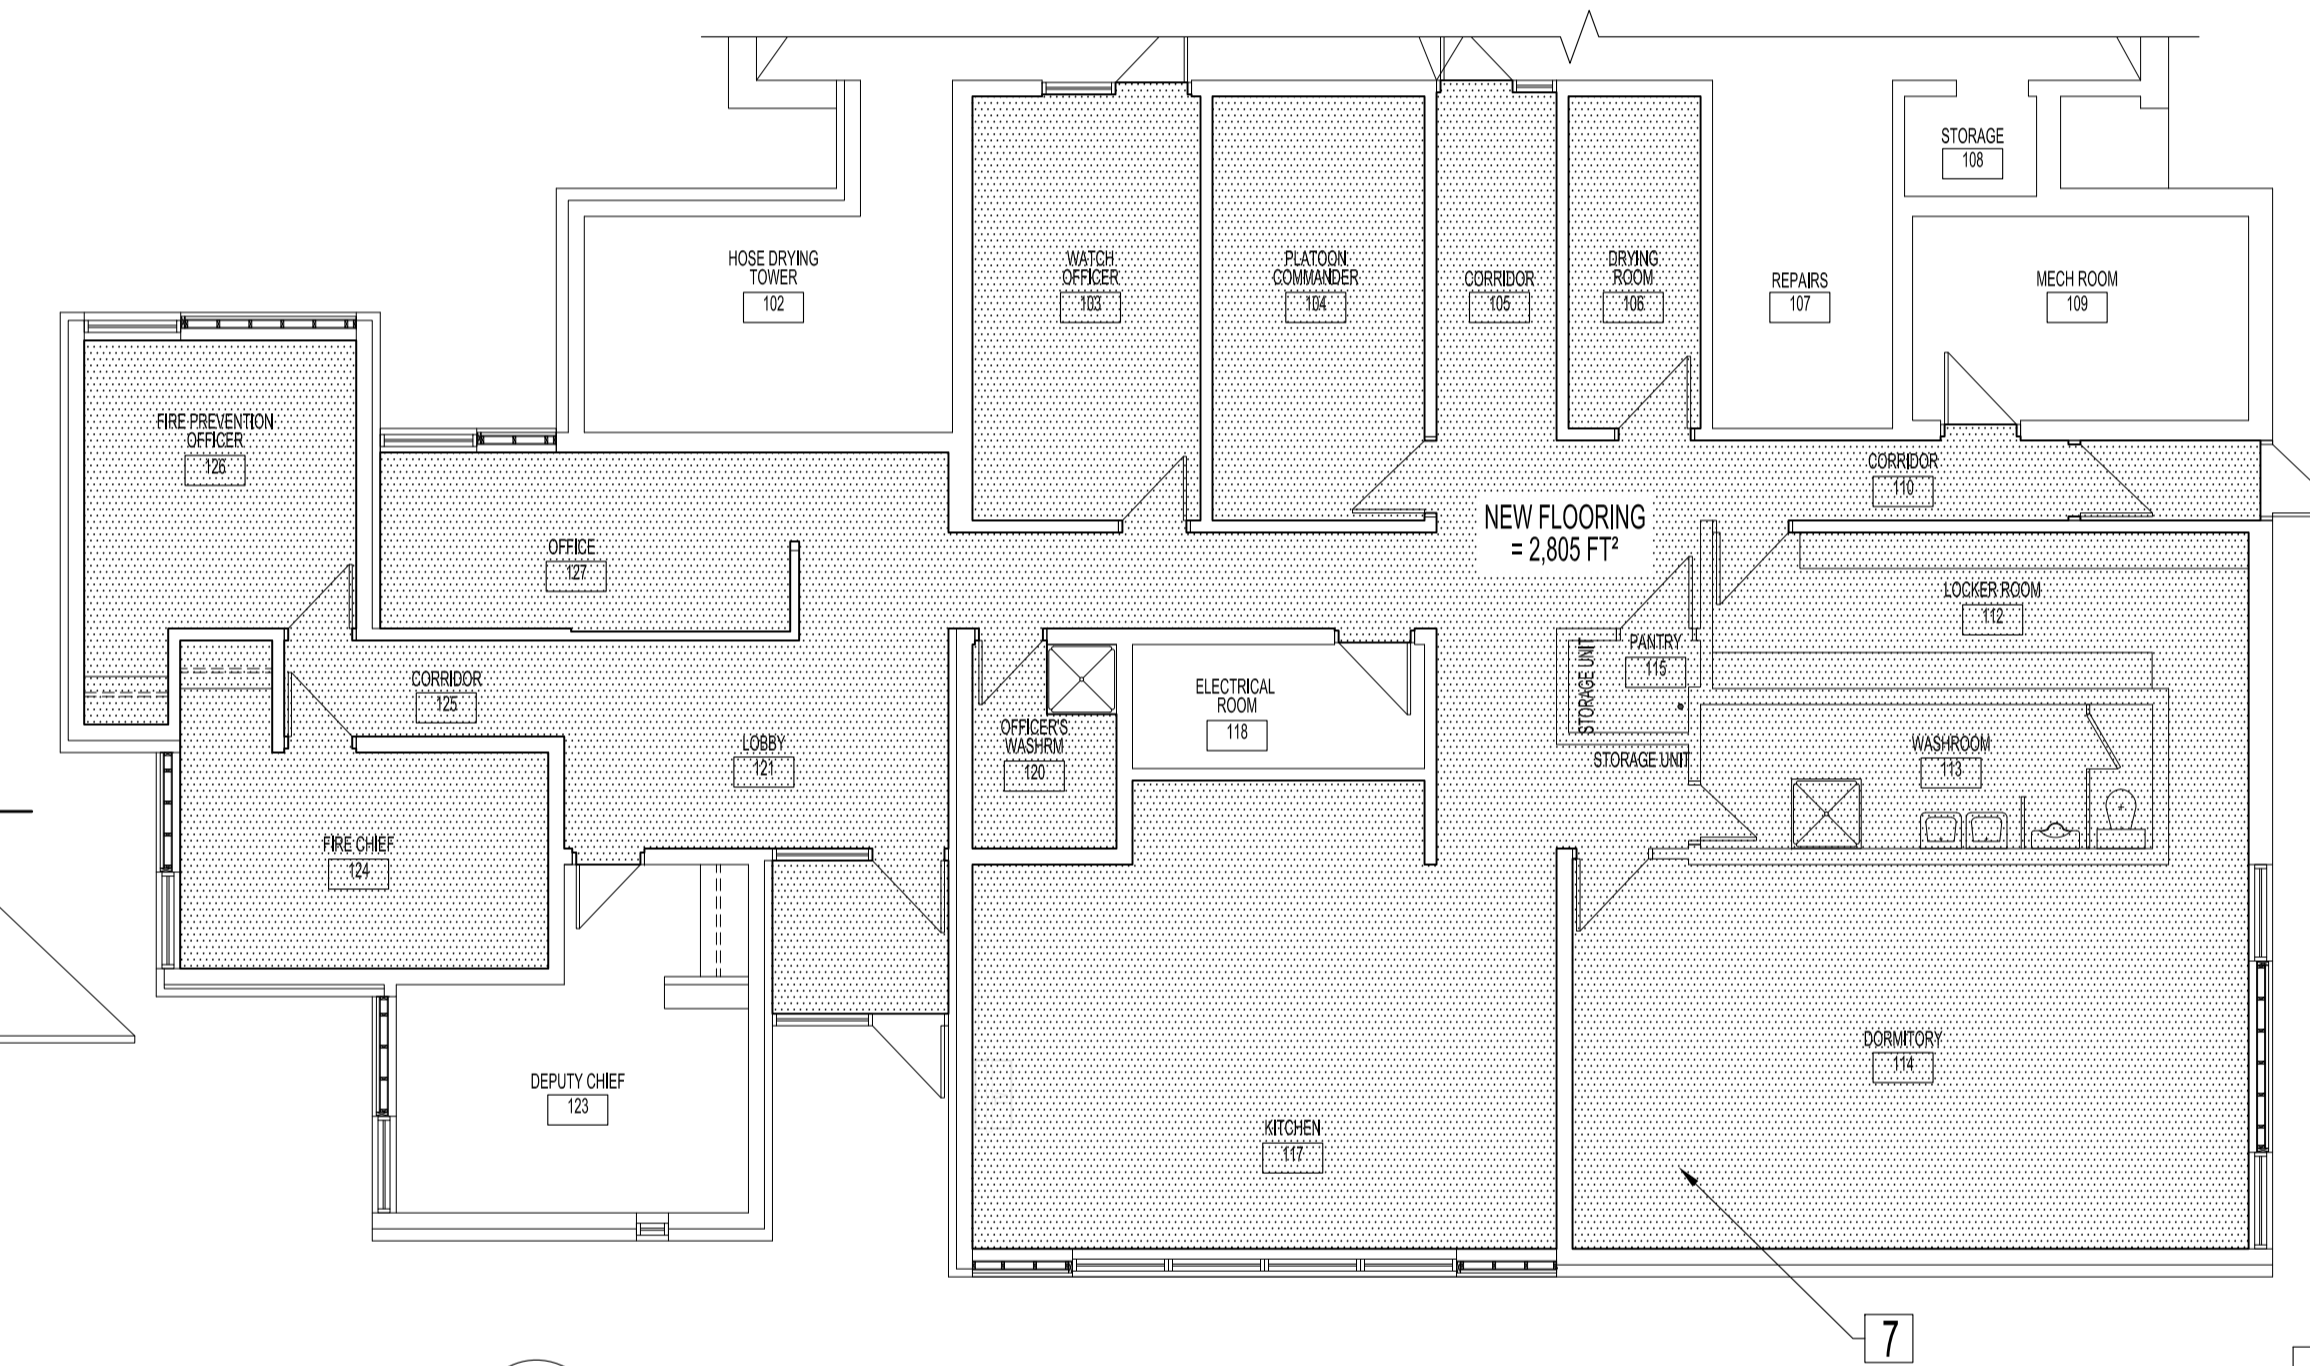

MAIN FLOOR PLAN - NEW FLOOR FINISH PLAN
RESINOUS FLOORING
SCALE: 1/8" = 1'-0"

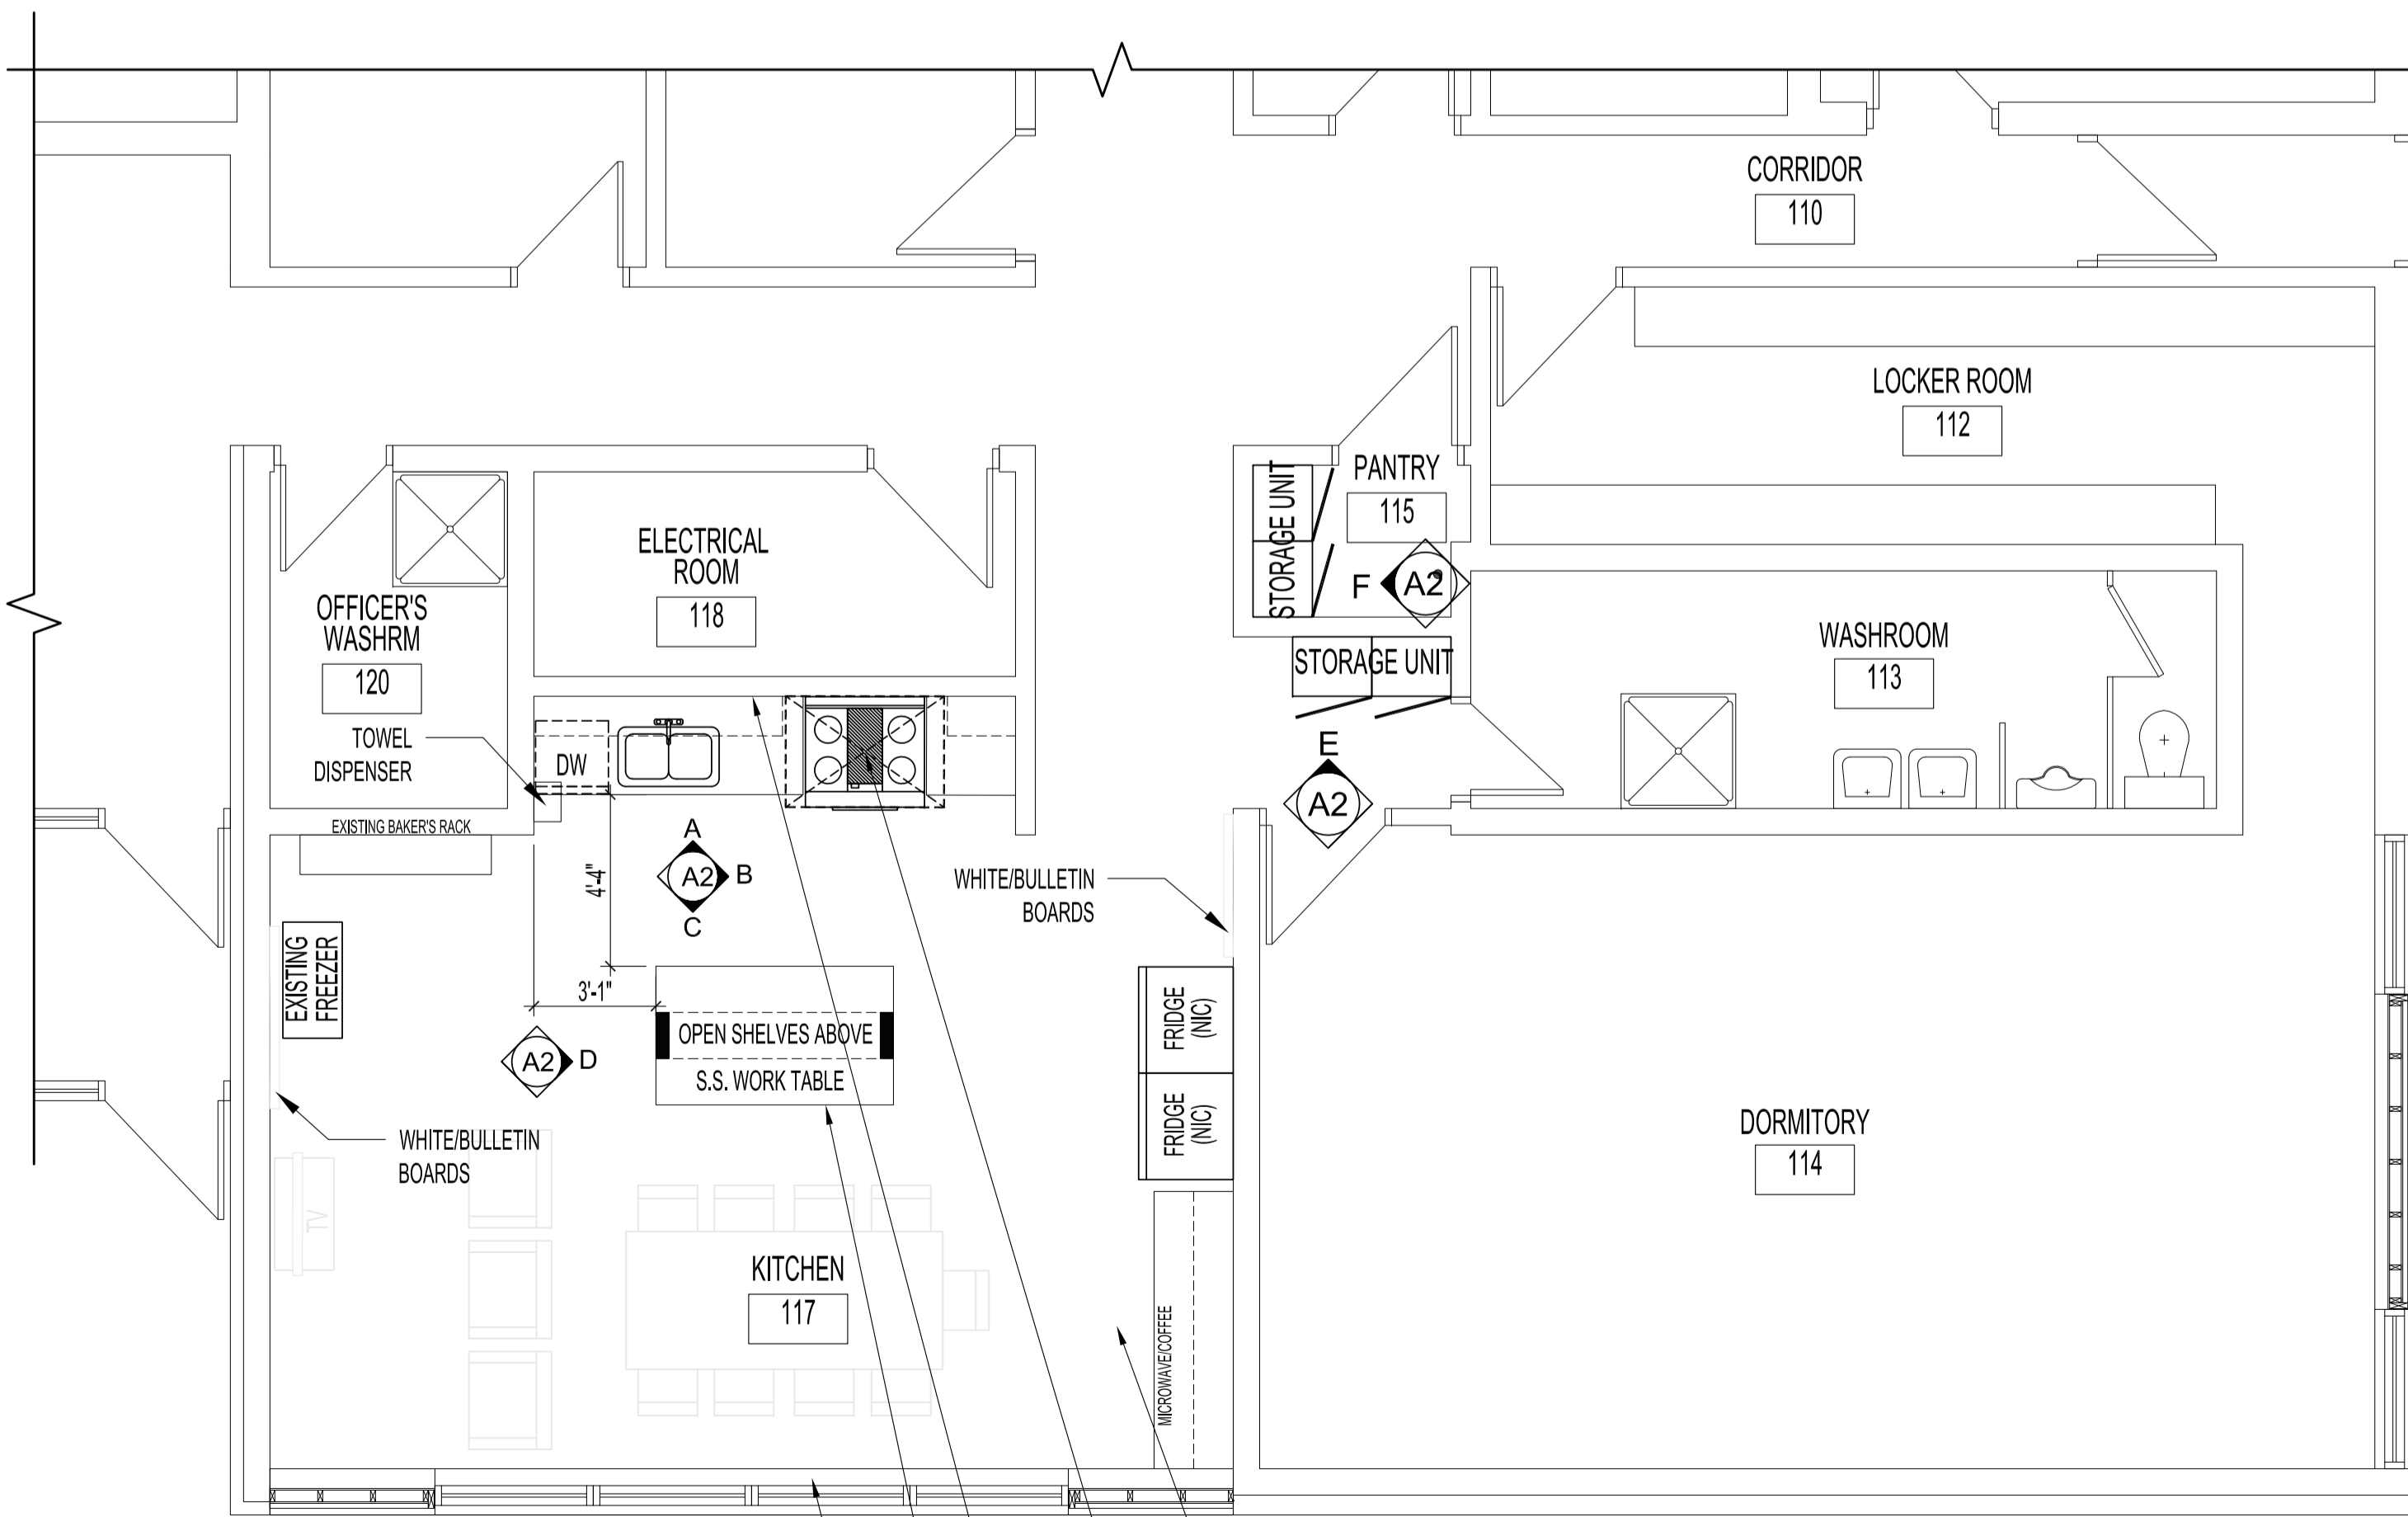


RENOVATION - MAIN FLOOR PLAN
SCALE: 1/4" = 1'-0"

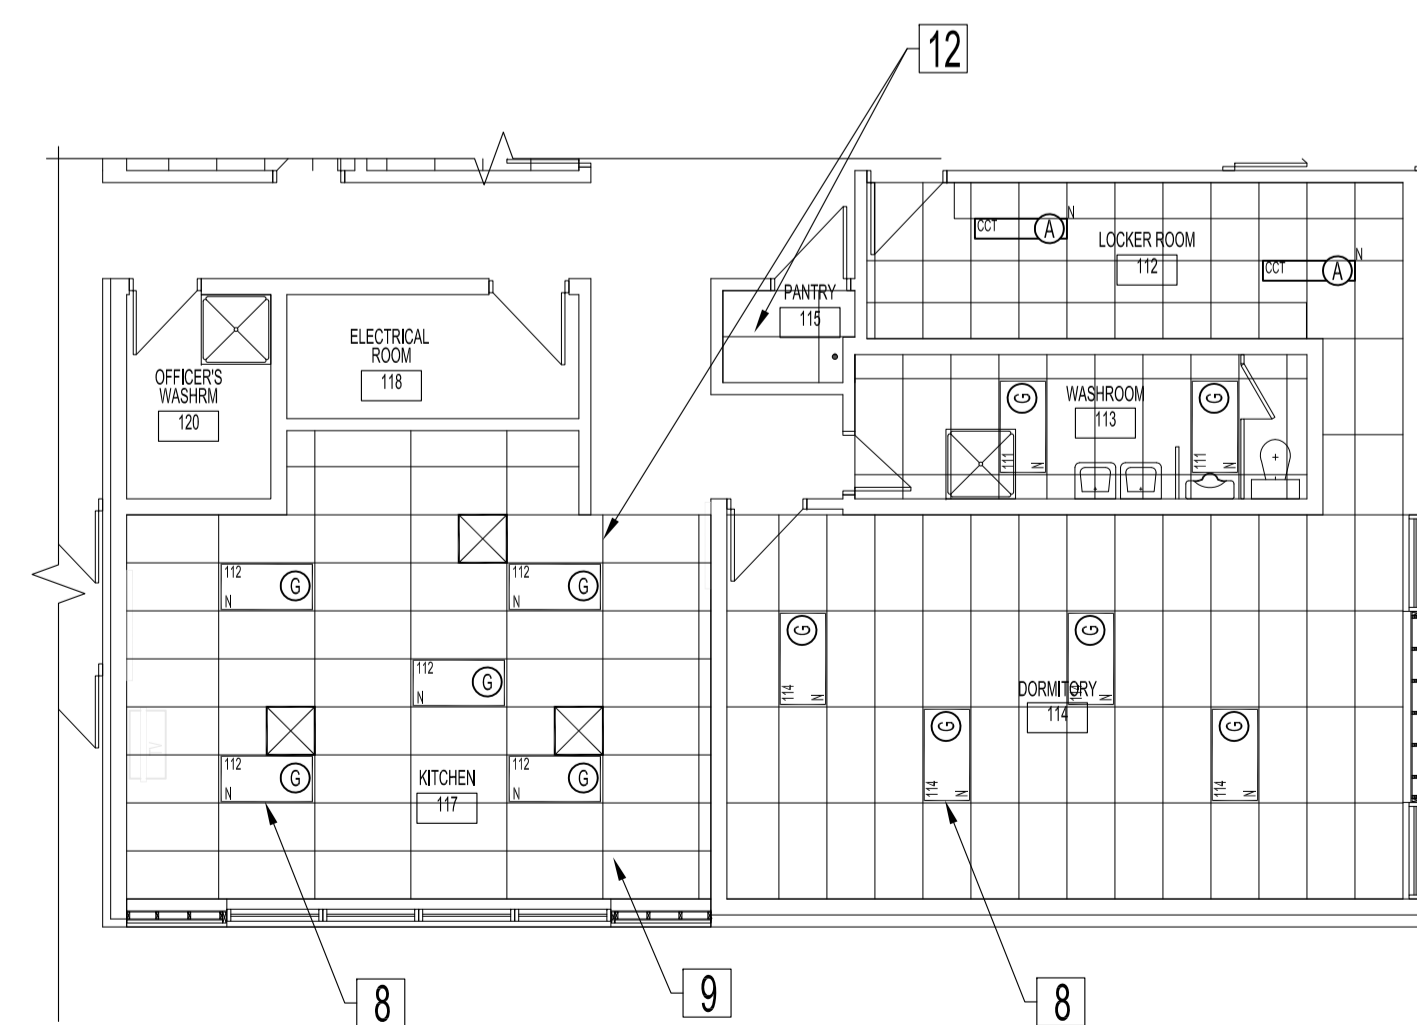

PARTIAL MAIN FLOOR PLAN - NEW REFLECTED CEILING PLAN
SCALE: 1/8" = 1'-0"

No.	REVISION/DESCRIPTION	BY	DATE
0	ISSUE FOR CONSTRUCTION	JKR/DTA	2017.11.15

SEAL

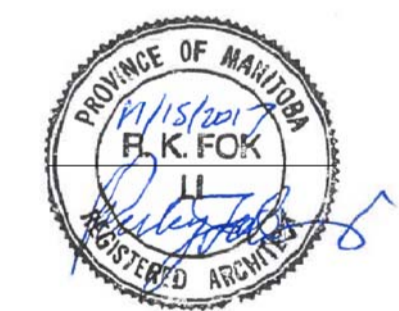

DATE	CHECKED	DESIGNED	APPROVED
2017.11.15	USER		

THE CITY OF WINNIPEG
PLANNING, PROPERTY AND
DEVELOPMENT DEPARTMENT
MUNICIPAL ACCOMMODATIONS DIVISION
3-65 GARRY STREET, R3C 4K4

PROJECT
WINNIPEG FIRE PARAMEDIC SERVICES
STATION No.8
INTERIOR RENOVATIONS
640 KIMBERLY AVENUE
BID OPP: 1013-2017

SHEET TITLE
MAIN FLOOR PLAN: RENOVATION
NEW FLOOR FINISH PLAN AND
NEW REFLECTED CEILING PLAN

SCALE	PROJECT No:	SHEET No:
AS SHOWN	2016-008	A1