

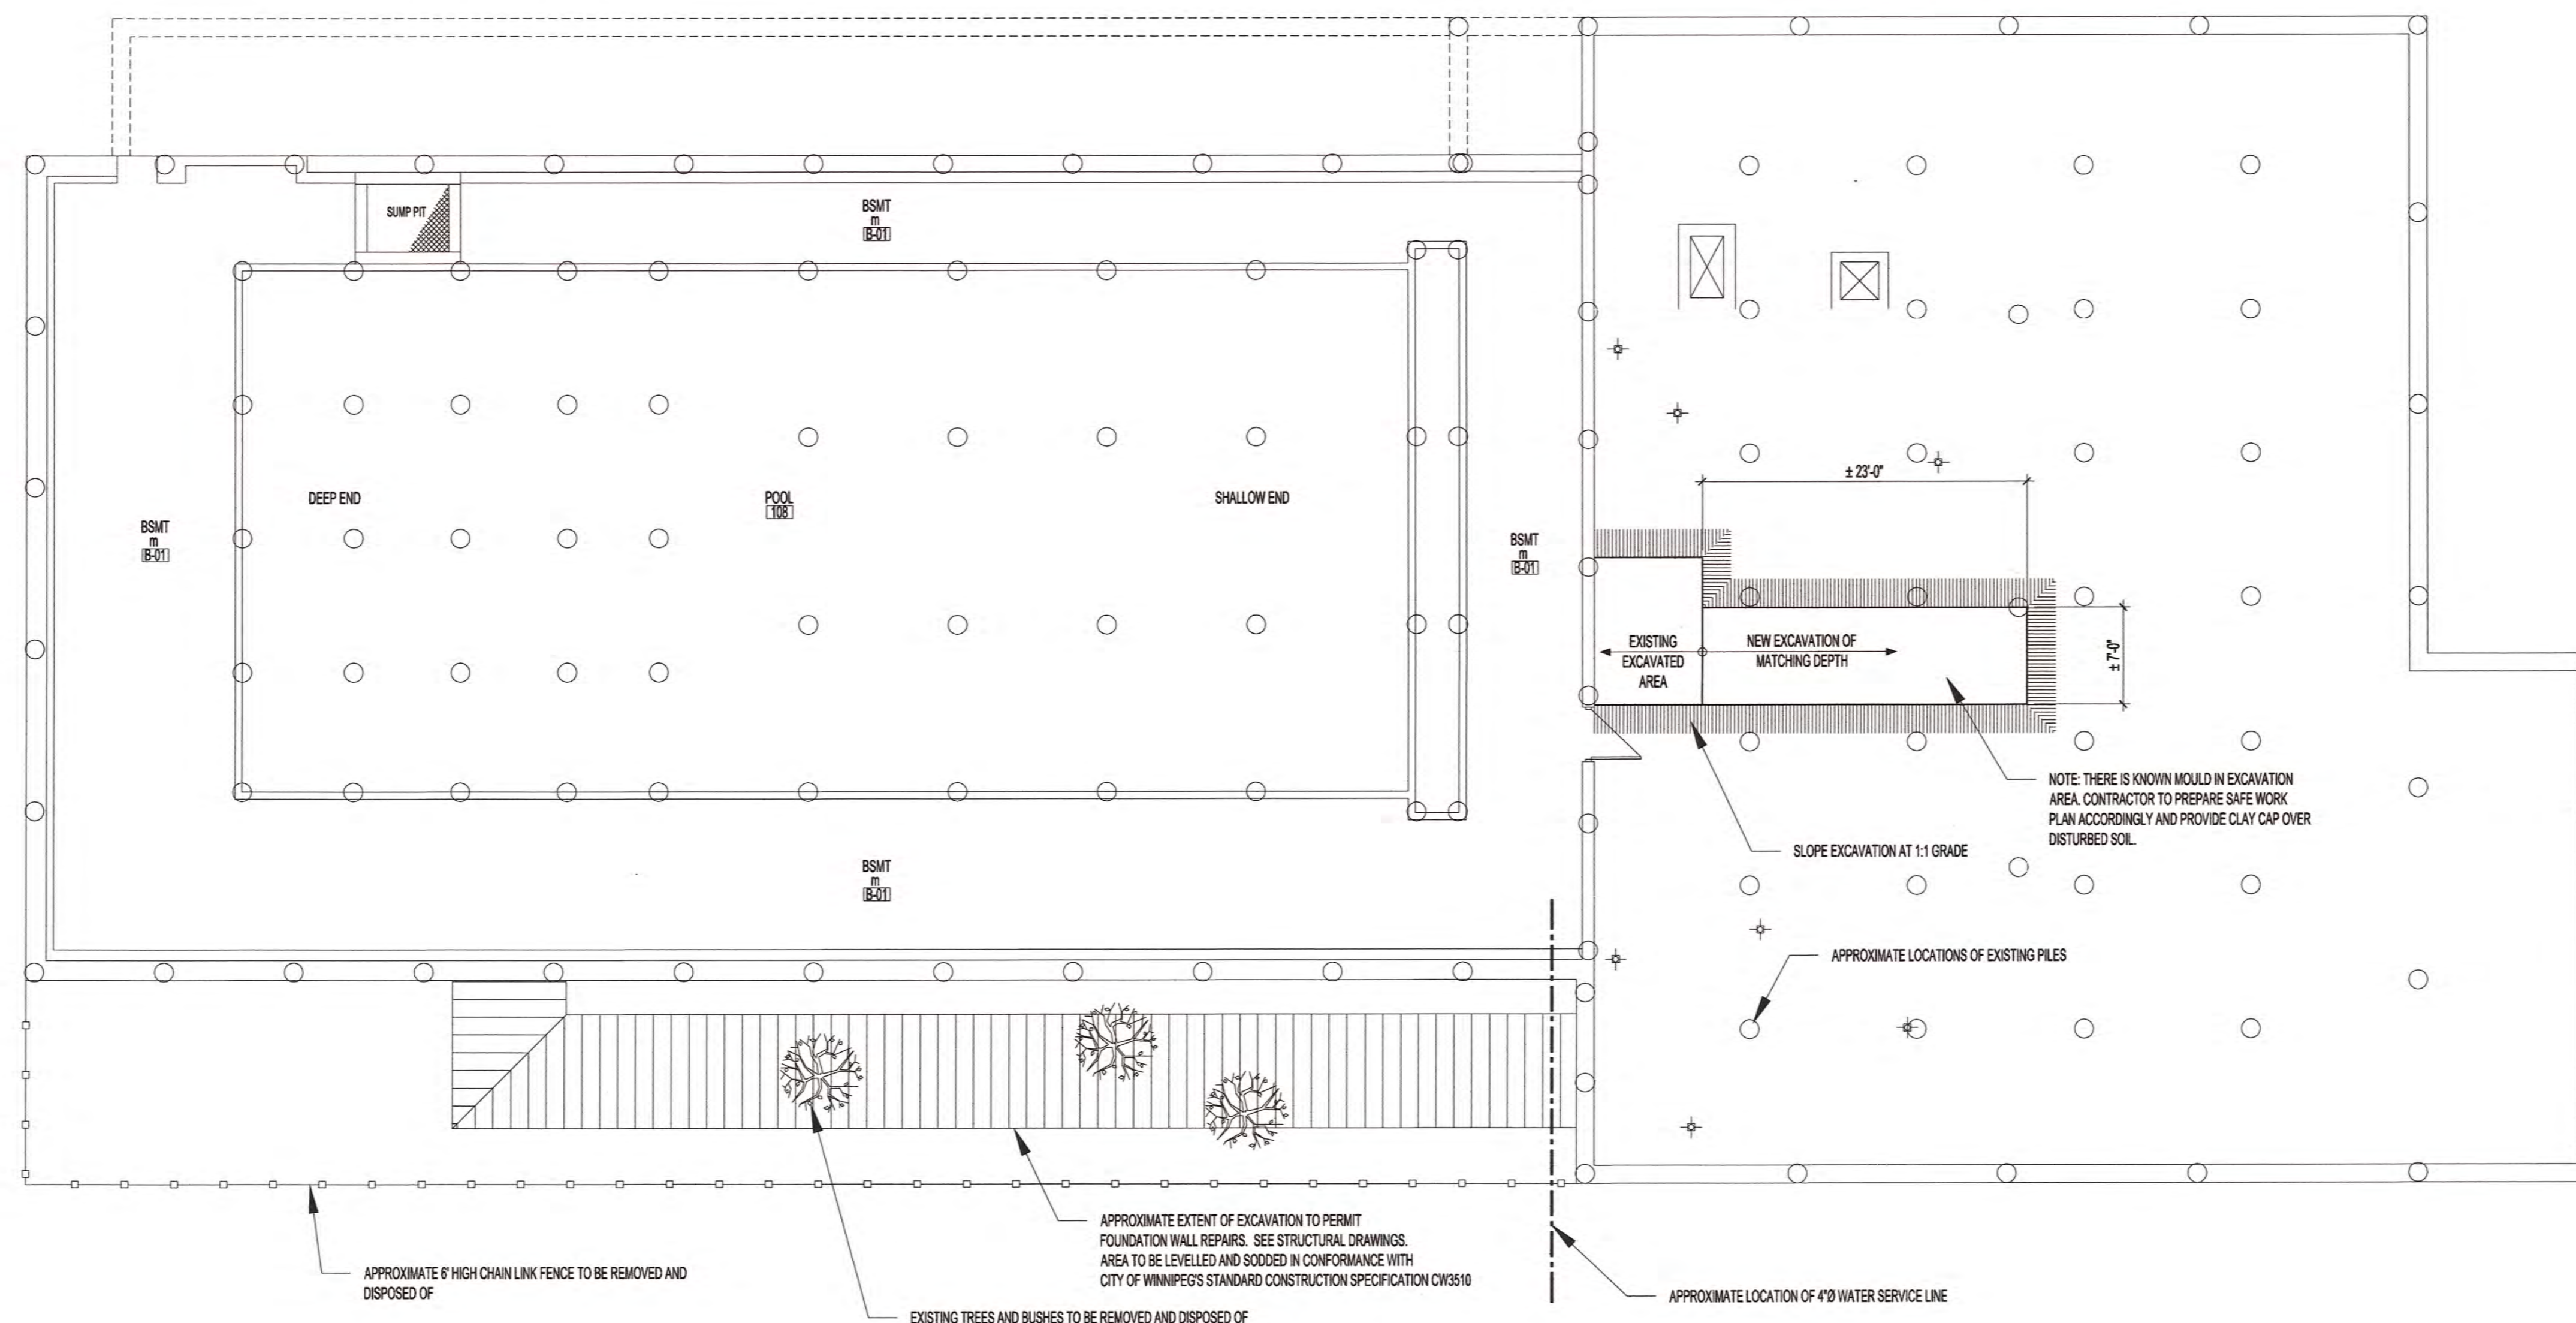


NOTES:

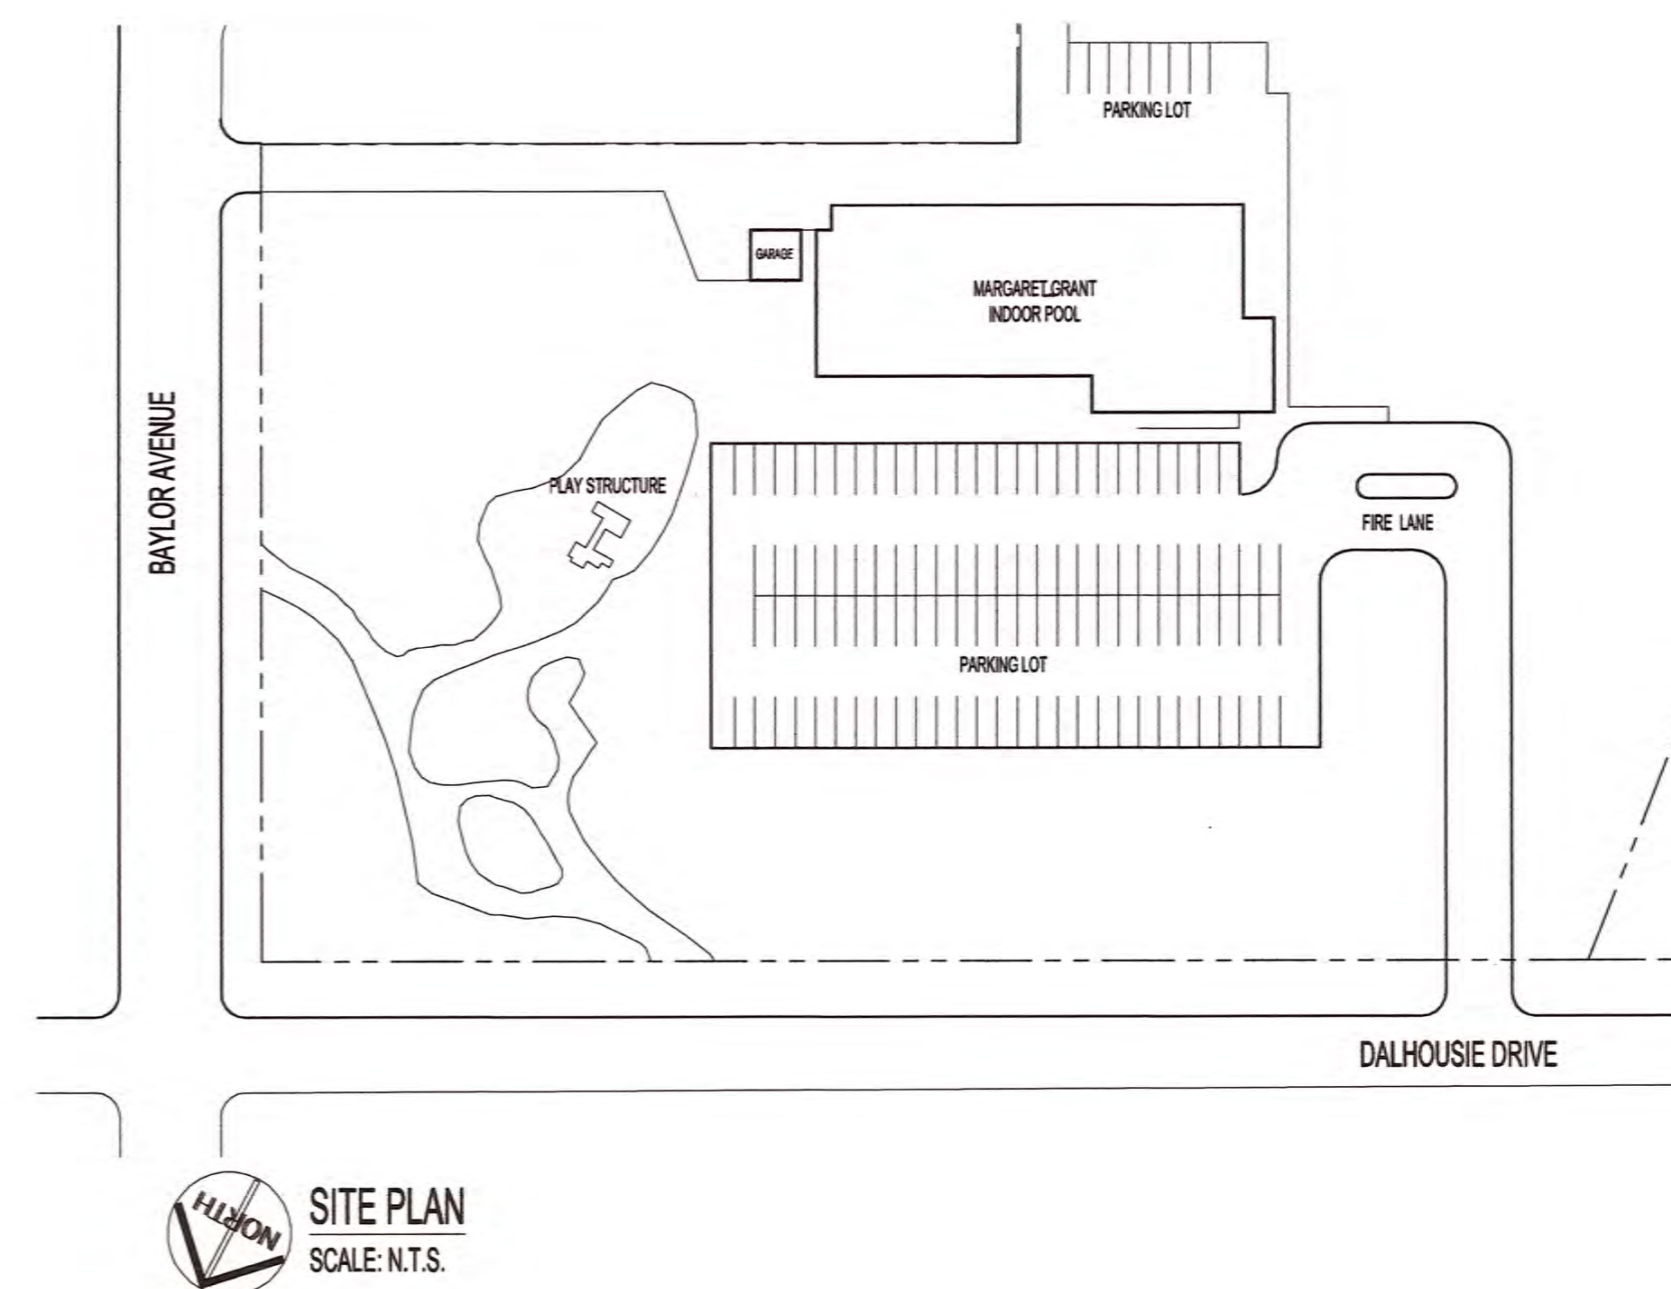

BASEMENT FLOOR PLAN
SCALE: 1/8"=1'-0"

0	ISSUED FOR CONSTRUCTION	JJR	FEB 08 2017
No.	REVISION/DESCRIPTION	BY	DATE

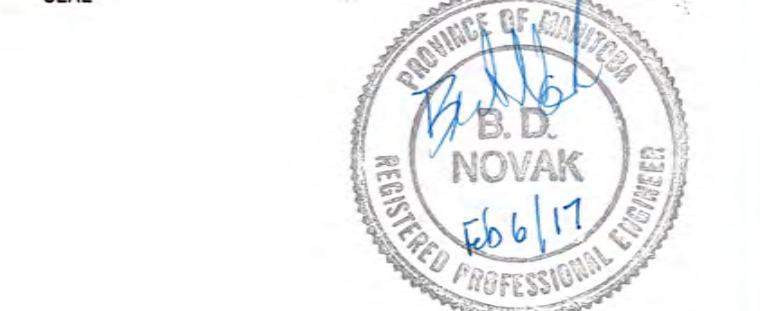

DRAWN	JJR	CHECKED	BON	DESIGNED	BON	APPROVED	BON
DATE	2017.02.06						

Winnipeg THE CITY OF WINNIPEG
PLANNING, PROPERTY AND DEVELOPMENT DEPARTMENT
MUNICIPAL ACCOMMODATIONS DIVISION
3-65 GARRY STREET, R3C 4K4

PROJECT
**MARGARET GRANT INDOOR POOL
REPAIRS TO WOOD RETAINING WALL**

685 DALHOUSIE DRIVE BID OPPORTUNITY NO. 103-2017

SHEET TITLE
BASEMENT FLOOR PLAN

SCALE	PROJECT No:	SHEET No:
AS SHOWN	2013-069	C1