


FLOOR PLAN

DOOR SCHEDULE

NUMBER	NOMINAL SIZE	DOOR TYPE	MATL	CORE	FINISH	COLOR	HOWE	MATL	FINISH	COLOR	ULC FIRE RATING	REMARKS
D12	32" x 80"	1	SOLID	PT	TYPE 1	EXIST	PT	TYPE 1	TYPE 1	TYPE 1		NEW DOOR FRAME & HARDWARE WINDOW AS PER ELEVATION
D14	42" x 84"	2	18 GAUGE	18 GAUGE	TYPE 1	18 GAUGE	TYPE 1	TYPE 1	TYPE 1	TYPE 1		NEW DOOR FRAME & HARDWARE WINDOW AS PER ELEVATION
D15	36" x 84"	2										

DOORS SOLID STEEL 18 GAUGE PAINT FINISH
 ALL DOOR, TYPE 1 ECOSHELL FINISH ALL FRAMES TO BE PAINTED MATCH WALL THEY ARE ON
 SEE HARDWARE LIST SHEET ID-3

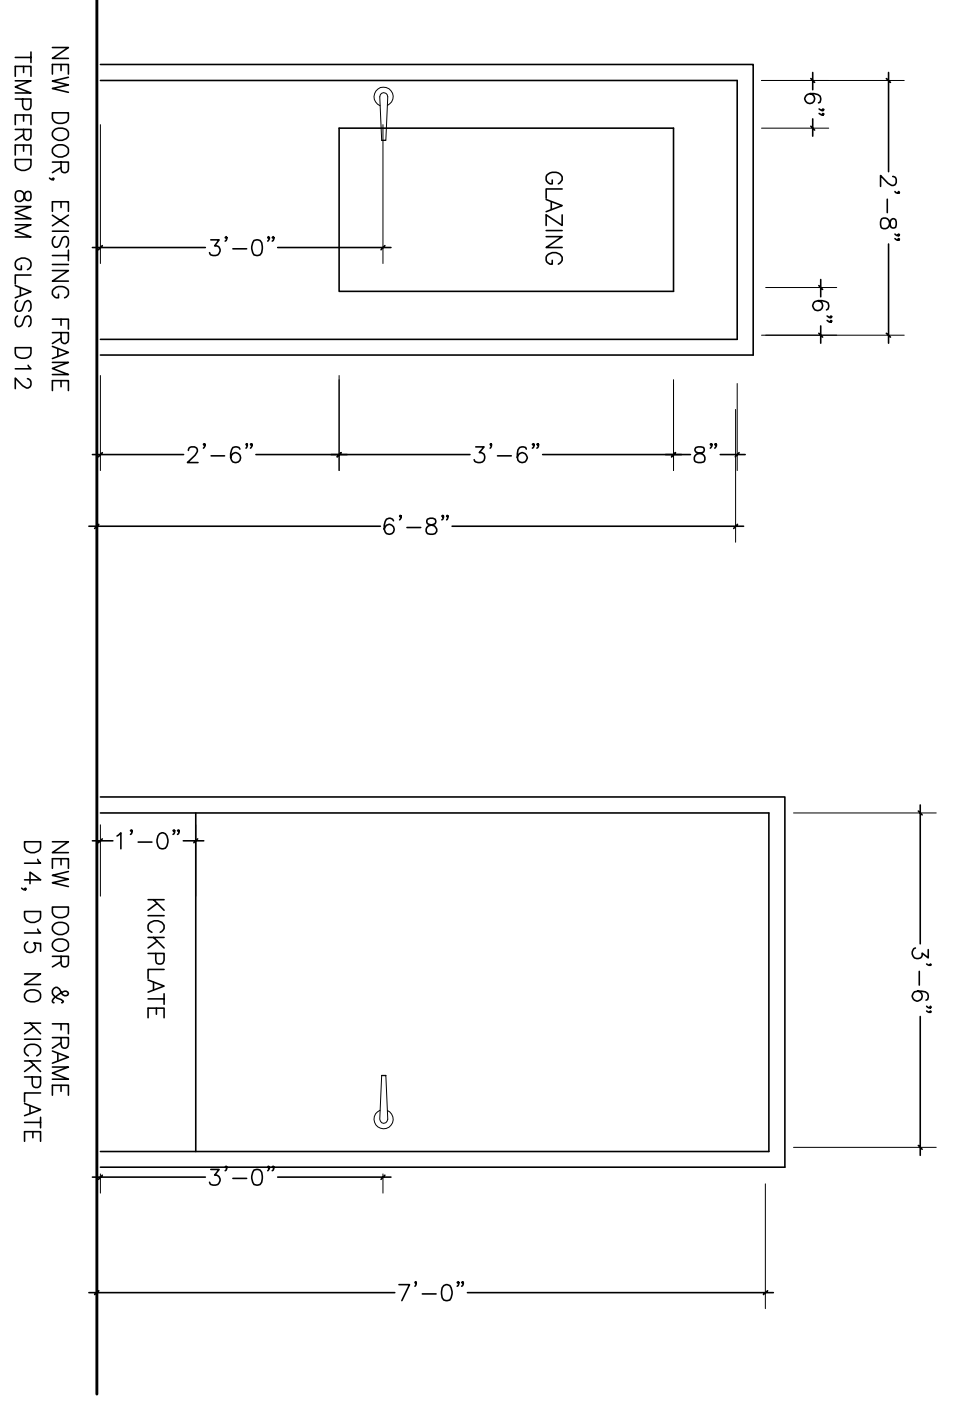

HARDWARE SCHEDULE

D14	3 STANDARD HINGE	3091 4 1/2" X 4" 652	652
	1 LOCKSET	N089D RHO 626	626
	1 SURFACE CLOSER	9542 REGAL	AL
	2 WMC HARDWARE	82106/92670X C280	C280
	1 WALL DOOR STOP	6211240C C320	C320
	1 ELECTRIC STRIKE	6211240C C320	C320
		CX-WC11	
D12	3 STANDARD HINGE	3091 4 1/2" X 4" 652	652
	1 LOCKSET	N053PD 626	626
	1 WALL DOOR STOP	WS406/407CVX C280	C280

HARDWARE SPECIFICATIONS PROVIDED BY CURT ARMSTRONG, ALLIUM
 204-954-6444



NO.	DATE	DESCRIPTION	BY
1	NOV 2, 2017	FOR CONSTRUCTION	M.G.

DRAWN BY
 PRINTING DATE
 DRAWINGS & SPECIFICATIONS, AS INSTRUMENTS OF SERVICES ARE THE PROPERTY OF SYNERGY INTERIOR DESIGN INC., THE COPYRIGHT IN THEM BEING RESERVED TO THEM. NO REPRODUCTION MAY BE MADE WITHOUT THE PERMISSION OF SYNERGY INTERIOR DESIGN INC.
 ALL PRINTS TO BE REVENUED.
 THE CONTRACTOR IS TO VERIFY DIMENSIONS & DATA NOTED HEREIN WITH CONDITIONS THE SITE & IS HELD RESPONSIBLE FOR REPORTING ANY DISCREPANCY TO THE DESIGNER FOR ADJUSTMENT.

SYNERGY INTERIOR DESIGN INC
 13 Rosewarne Avenue WINNIPEG, MB Canada R2M 0V8
 204 233 9159
 mvlvne@synergyinteriors.com

DATE JULY 2017 SCALE 1/8"=1'-0" REVISIONS
 DRAWN BY M.G. CHECKED BY M.G.
PEMBINA TRAIL LIBRARY
2724 PEMBINA HWY. WINNIPEG