



Location of underground structures as shown are based on the best information available but no guarantee is given that all existing utilities are shown or that the given locations are exact. Confirmation of existence and exact location of all services must be obtained from the individual utilities before proceeding with construction.

DO NOT SCALE DRAWING - PLOT MAY NOT BE AT 100%

9			
8			
7			
6			
5			
4			
3			
2			
1			

NO. REVISION / NOTE DATE BY

PROJECT

VIMY RIDGE MEMORIAL PARK

PHASE 1 :

VIMY RIDGE MEMORIAL AND

CANORA STREET ENTRANCE

WINNIPEG, MANITOBA

SCALE 1:150 METRIC

DATE March 6, 2017

DRAWN BY LLW PROJECT NO. 1617




CHECKED BY DW

DRAWING TITLE


GRADING PLAN

SHEET NO.

L5

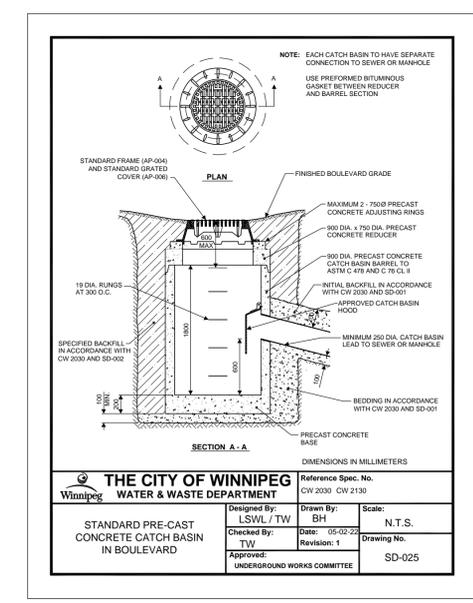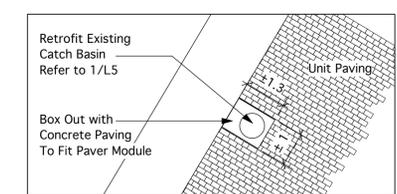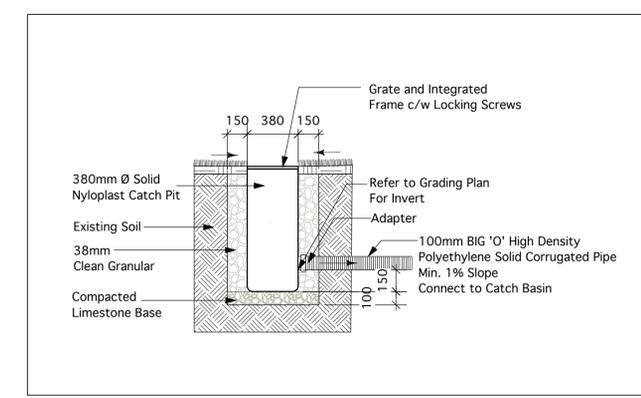

- LEGEND
- +232.46 Existing Elevations (Metric)
Refer to Site Survey for Complete Elevations
 - +232.46 Proposed Elevations (Metric)
 - IB Iron Bar
 - CB Catch Basin
 - CP Catch Pit
 - Solid Drain Pipe
 - - - Perforated Drain Pipe
 - 1% Direction and % of Slope

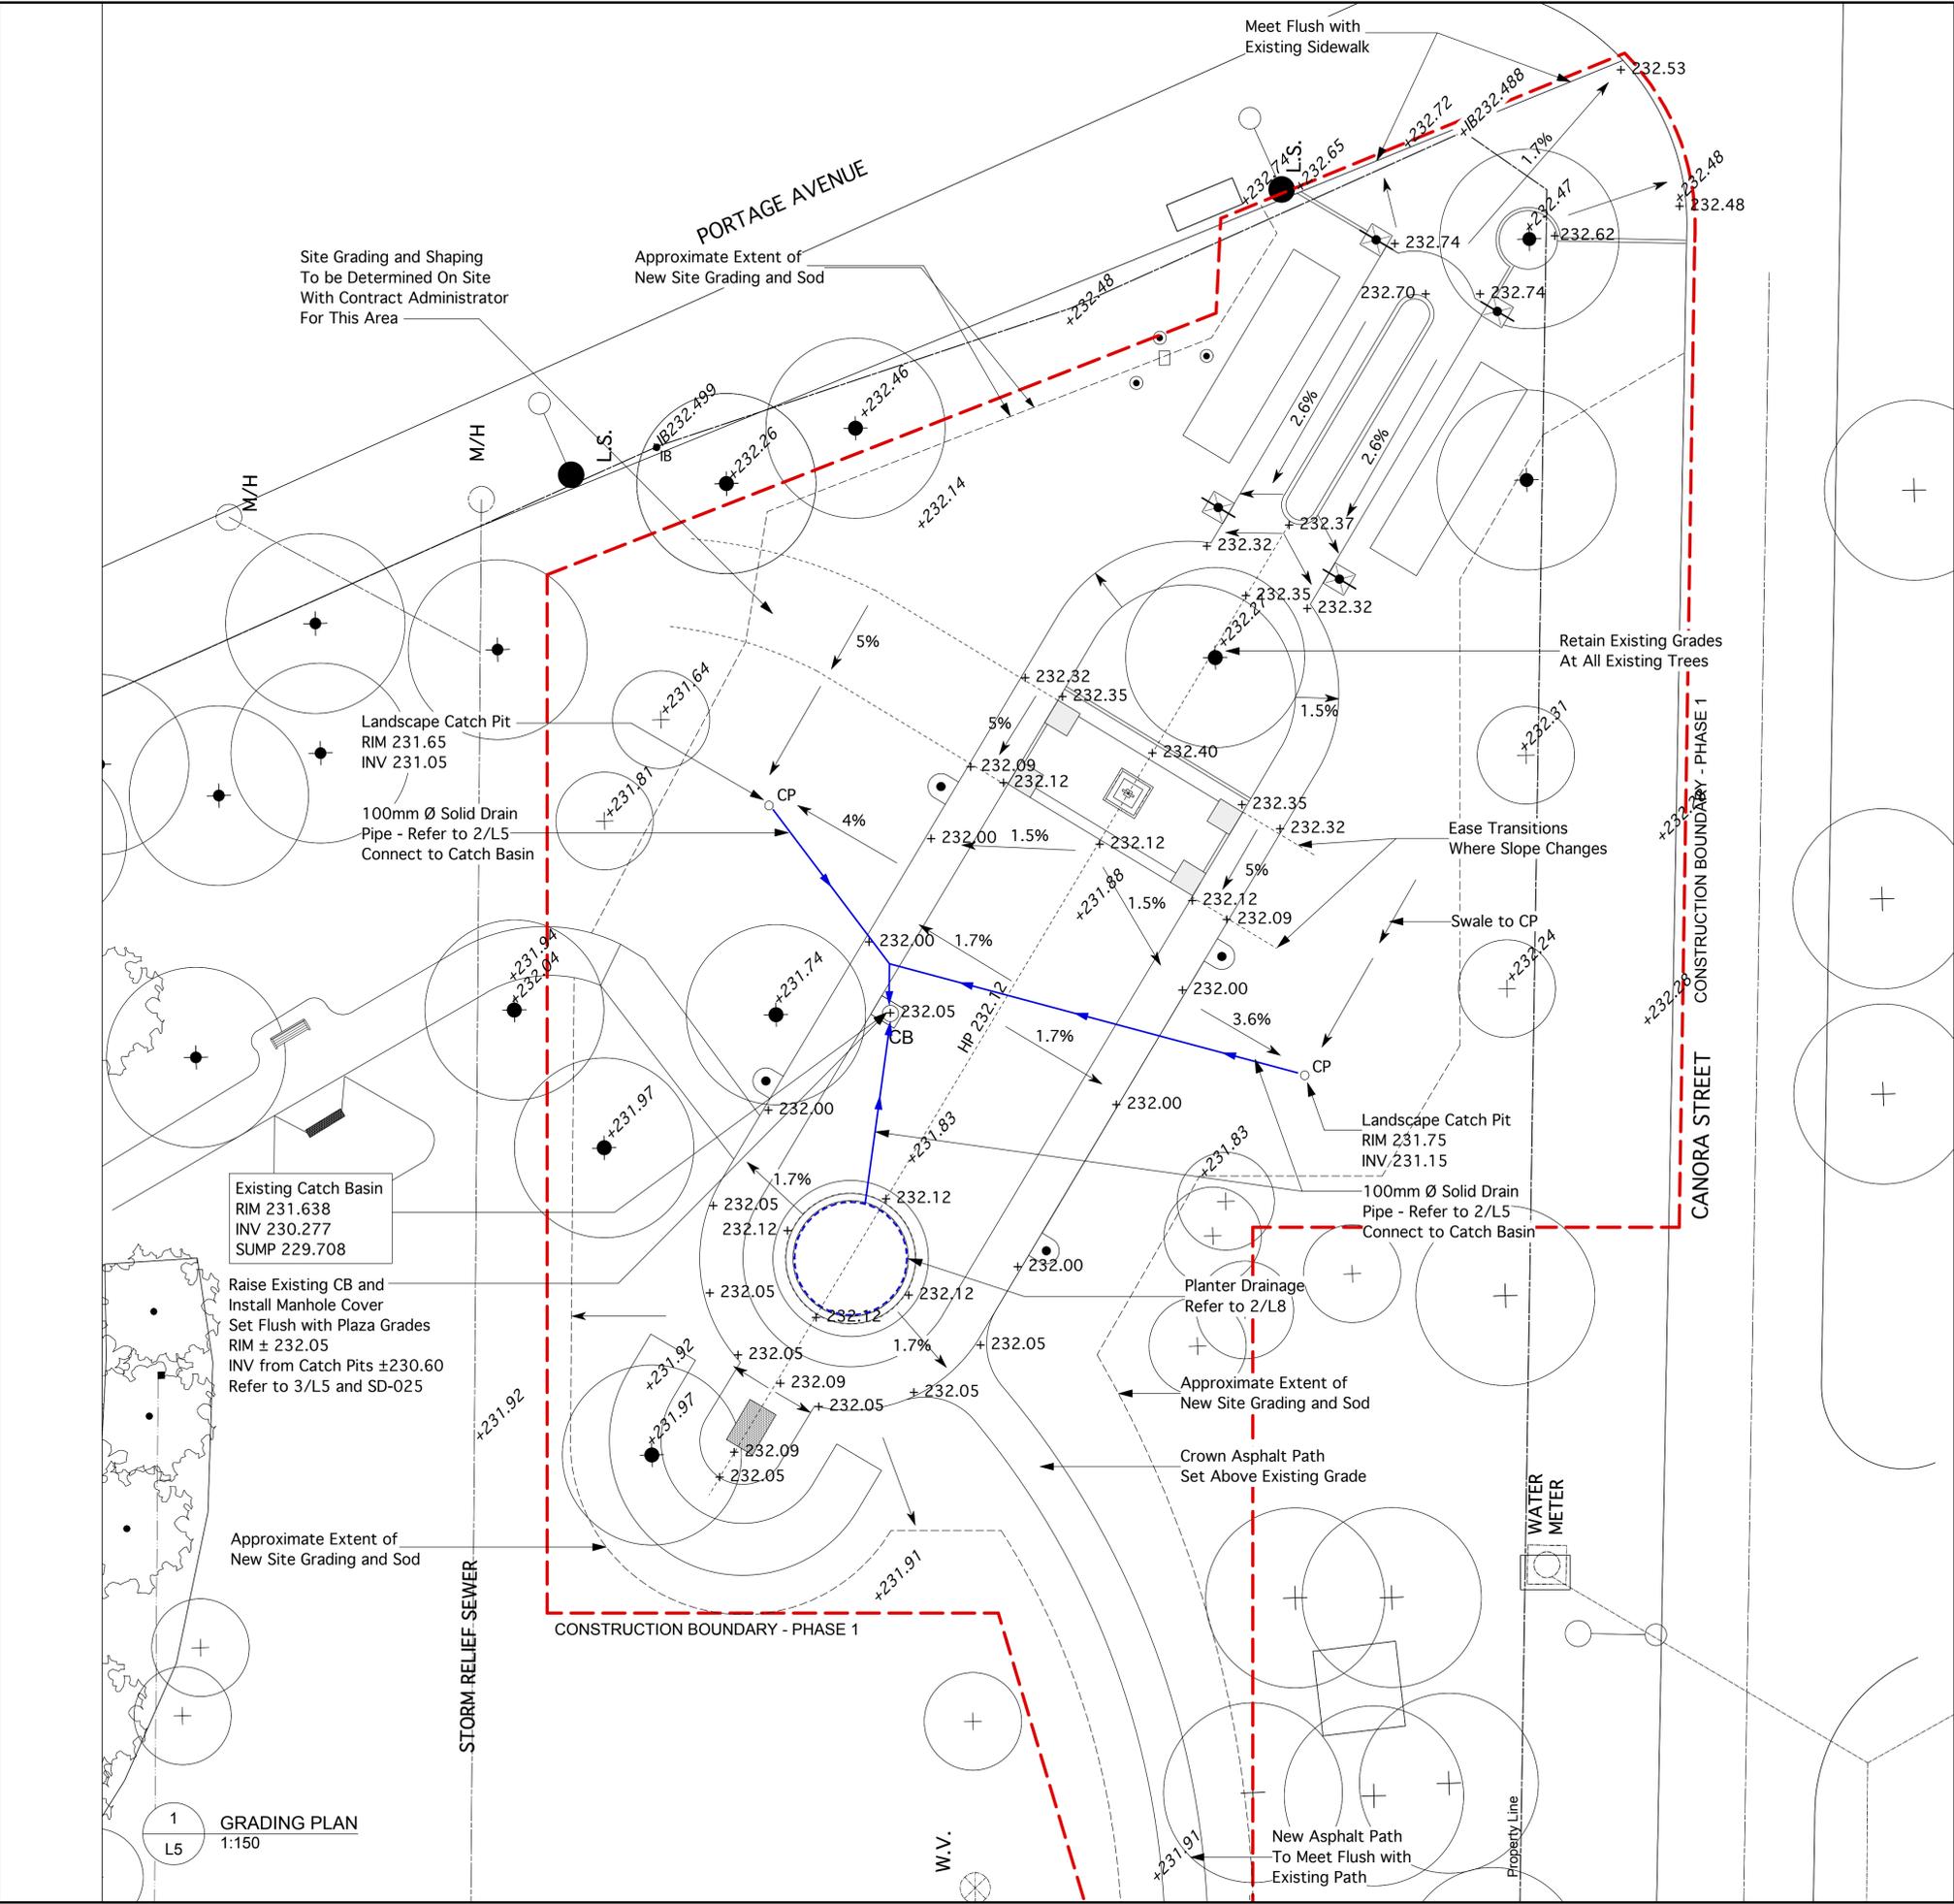

1 GRADING PLAN
L5 1:150