


FILE NAME:

DATE: F

SHEET TITLE: PARTIAL THIRD FLOOR PLAN - NEW FURN

PROJECT No: 2017-055

ADDRESS: THIRD FLOOR 185 KING STREET

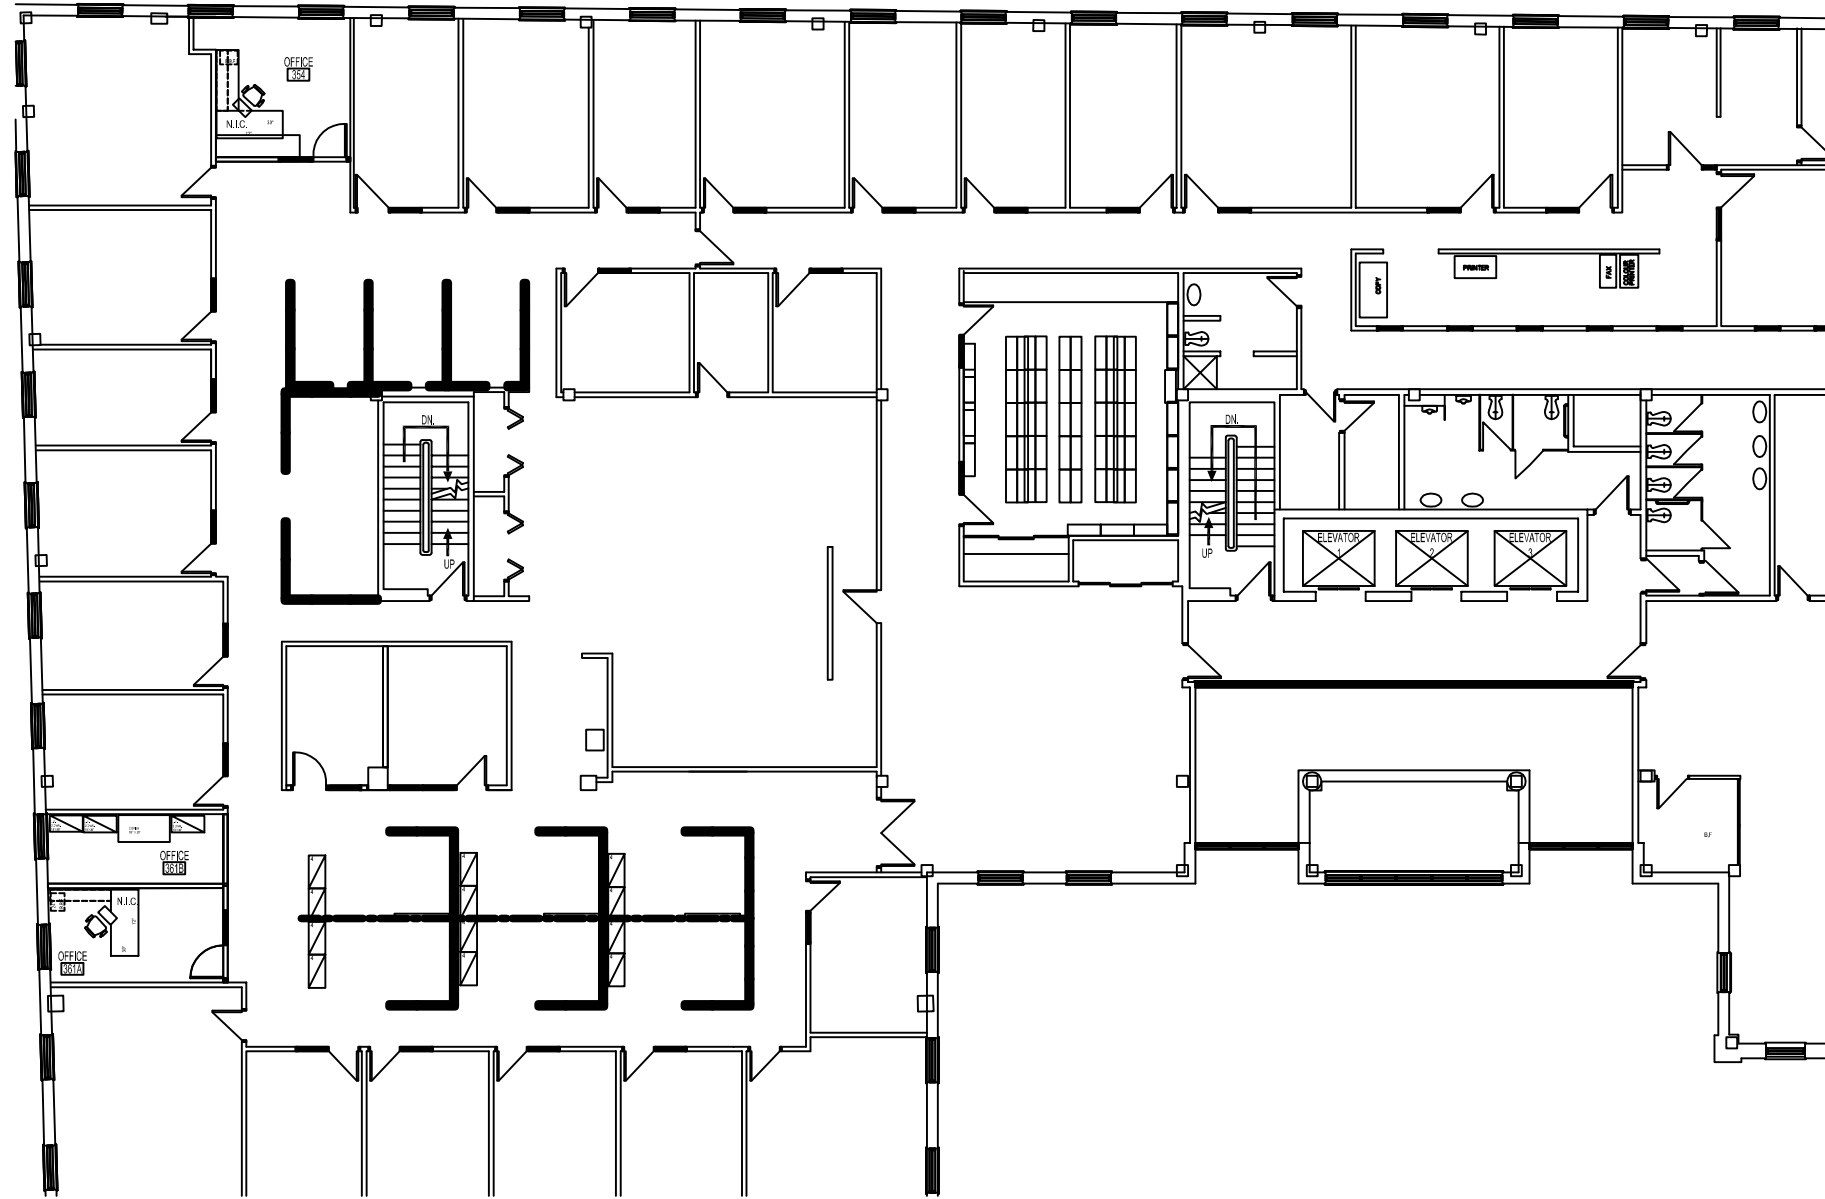


PARTIAL THIRD FLOOR PLAN - NEW FURNITURE
SCALE: 1/8"=1'-0"

NOTES:

AREA OF WORK

CARPET WORK - DOTTED LINE
CUBICLE WORK - SOLID LINE

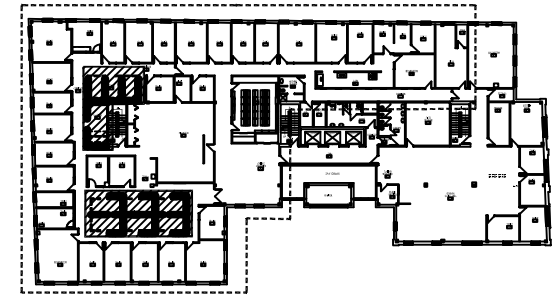

KEY PLAN
SCALE: N.T.S.

FURNITURE NOTES:

No.	REVISION/DESCRIPTION	BY	DATE
SEAL			

DRAWN	CHECKED	DESIGNED	APPROVED
DATE	DF	DF	DF
USER	APPROVAL		

THE CITY OF WINNIPEG
PLANNING, PROPERTY AND
DEVELOPMENT DEPARTMENT
MUNICIPAL ACCOMMODATIONS DIVISION
3-65 GARRY STREET, R3C 4K4

PROJECT
185 KING STREET

185 KING THIRD FLOOR

SHEET TITLE
PARTIAL THIRD FLOOR PLAN
NEW FURNITURE PLAN

SCALE	PROJECT No:	SHEET No:
AS SHOWN	2017-055	A3

DRAWING SHEET SIZE: A1 (841mm x 594mm) PLOT 1:1