


2 West elevation
Scale: 1/4" = 1'-0"


4 Back elevation
Scale: 1/4" = 1'-0"

3 South Elevation
Scale: 1/4" = 1'-0"


Text panels with Key to the words in the 1919 Marquee

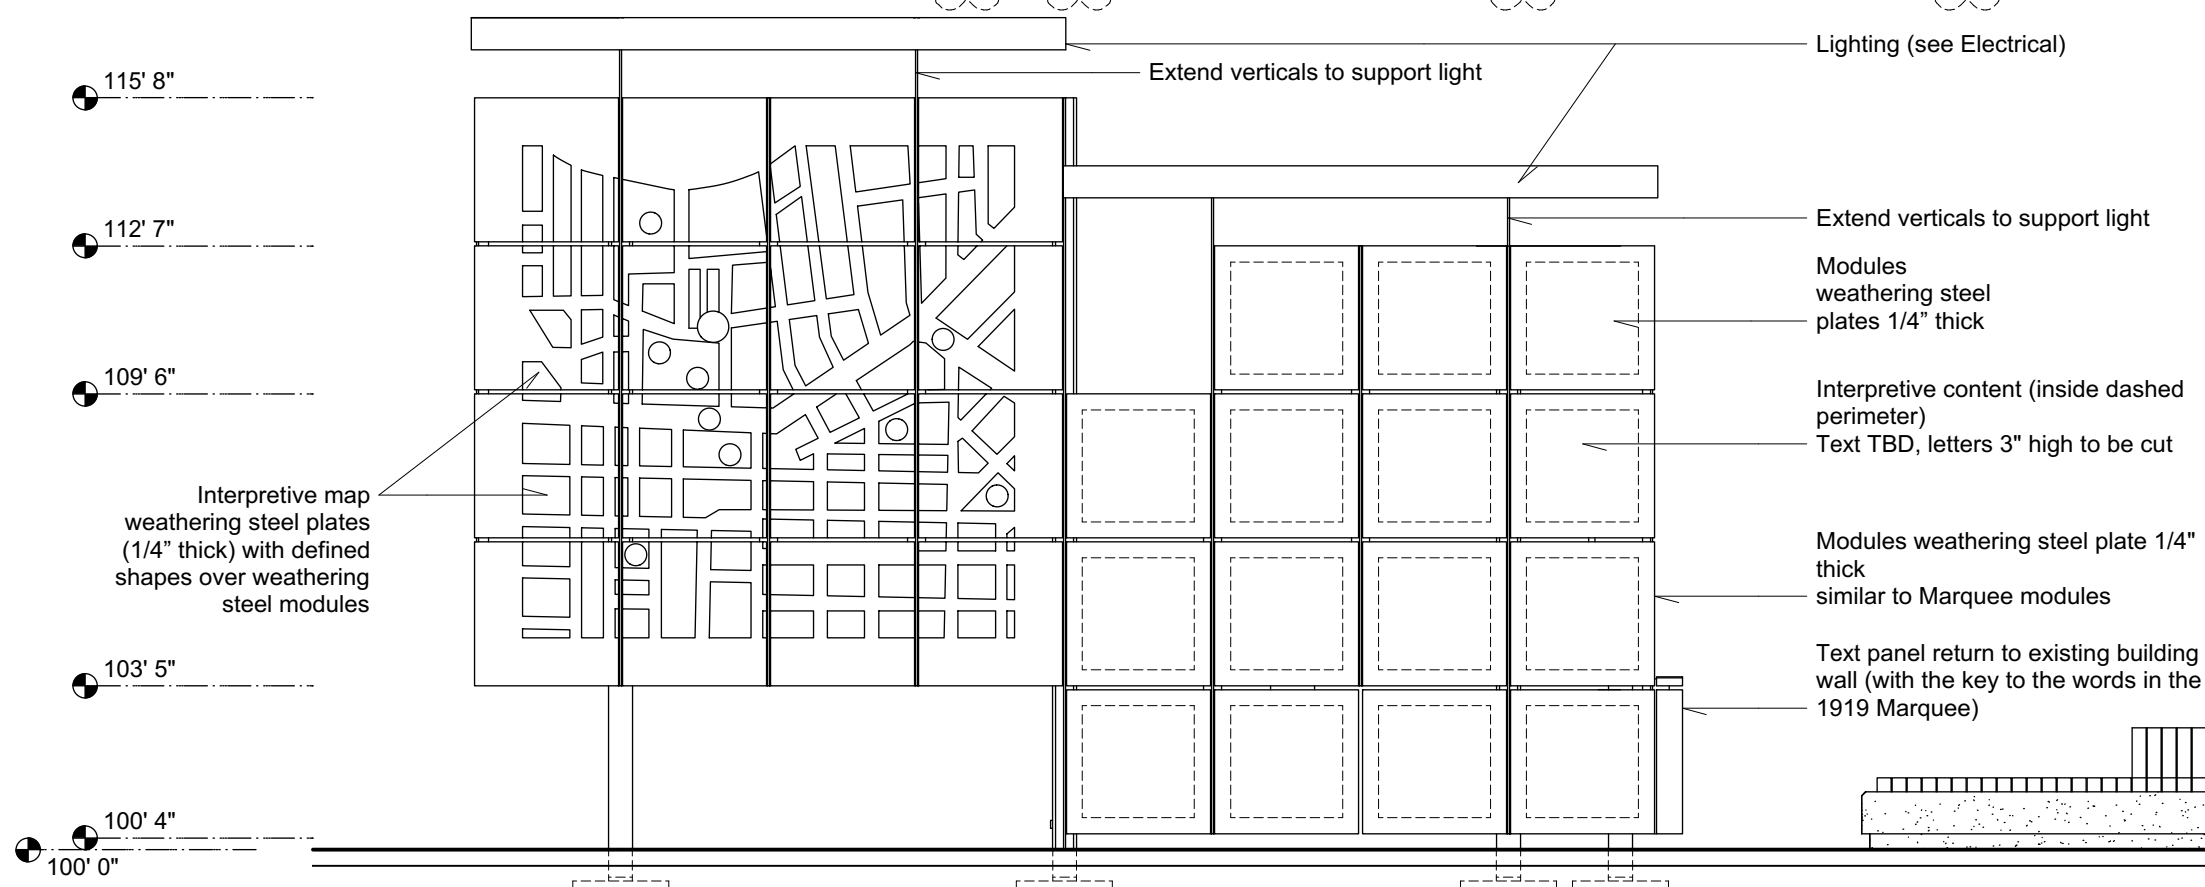

1 Main elevation
Scale: 1/4" = 1'-0"

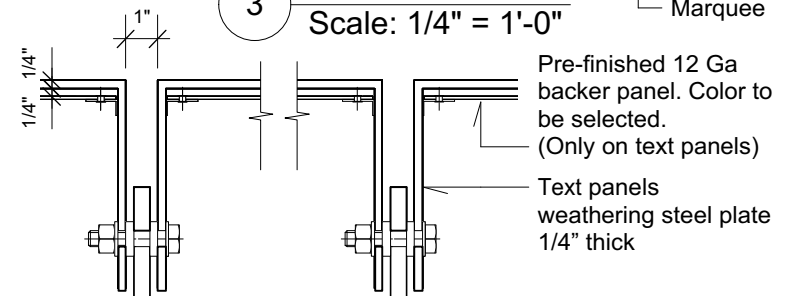

6 Backer panel Detail
Scale: 2" = 1'-0"

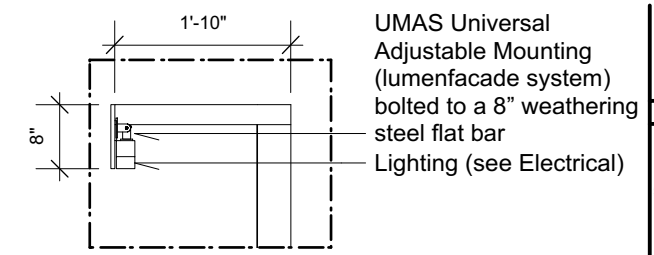

5 Detail lighting
Scale: 1/2" = 1'-0"

Interp. Panel Adjustment 2017/01/27
ISSUED FOR CONSTRUCTION 2016/11/28
ISSUED FOR PRICING 2016/10/20

1602	2016/11/28
------	------------

MONTEYNE
architecture works
INCORPORATED

1919 MARQUEE
Winnipeg, Manitoba
Intersection Lily St & Market Ave

ELEVATION INTERP. PANEL