
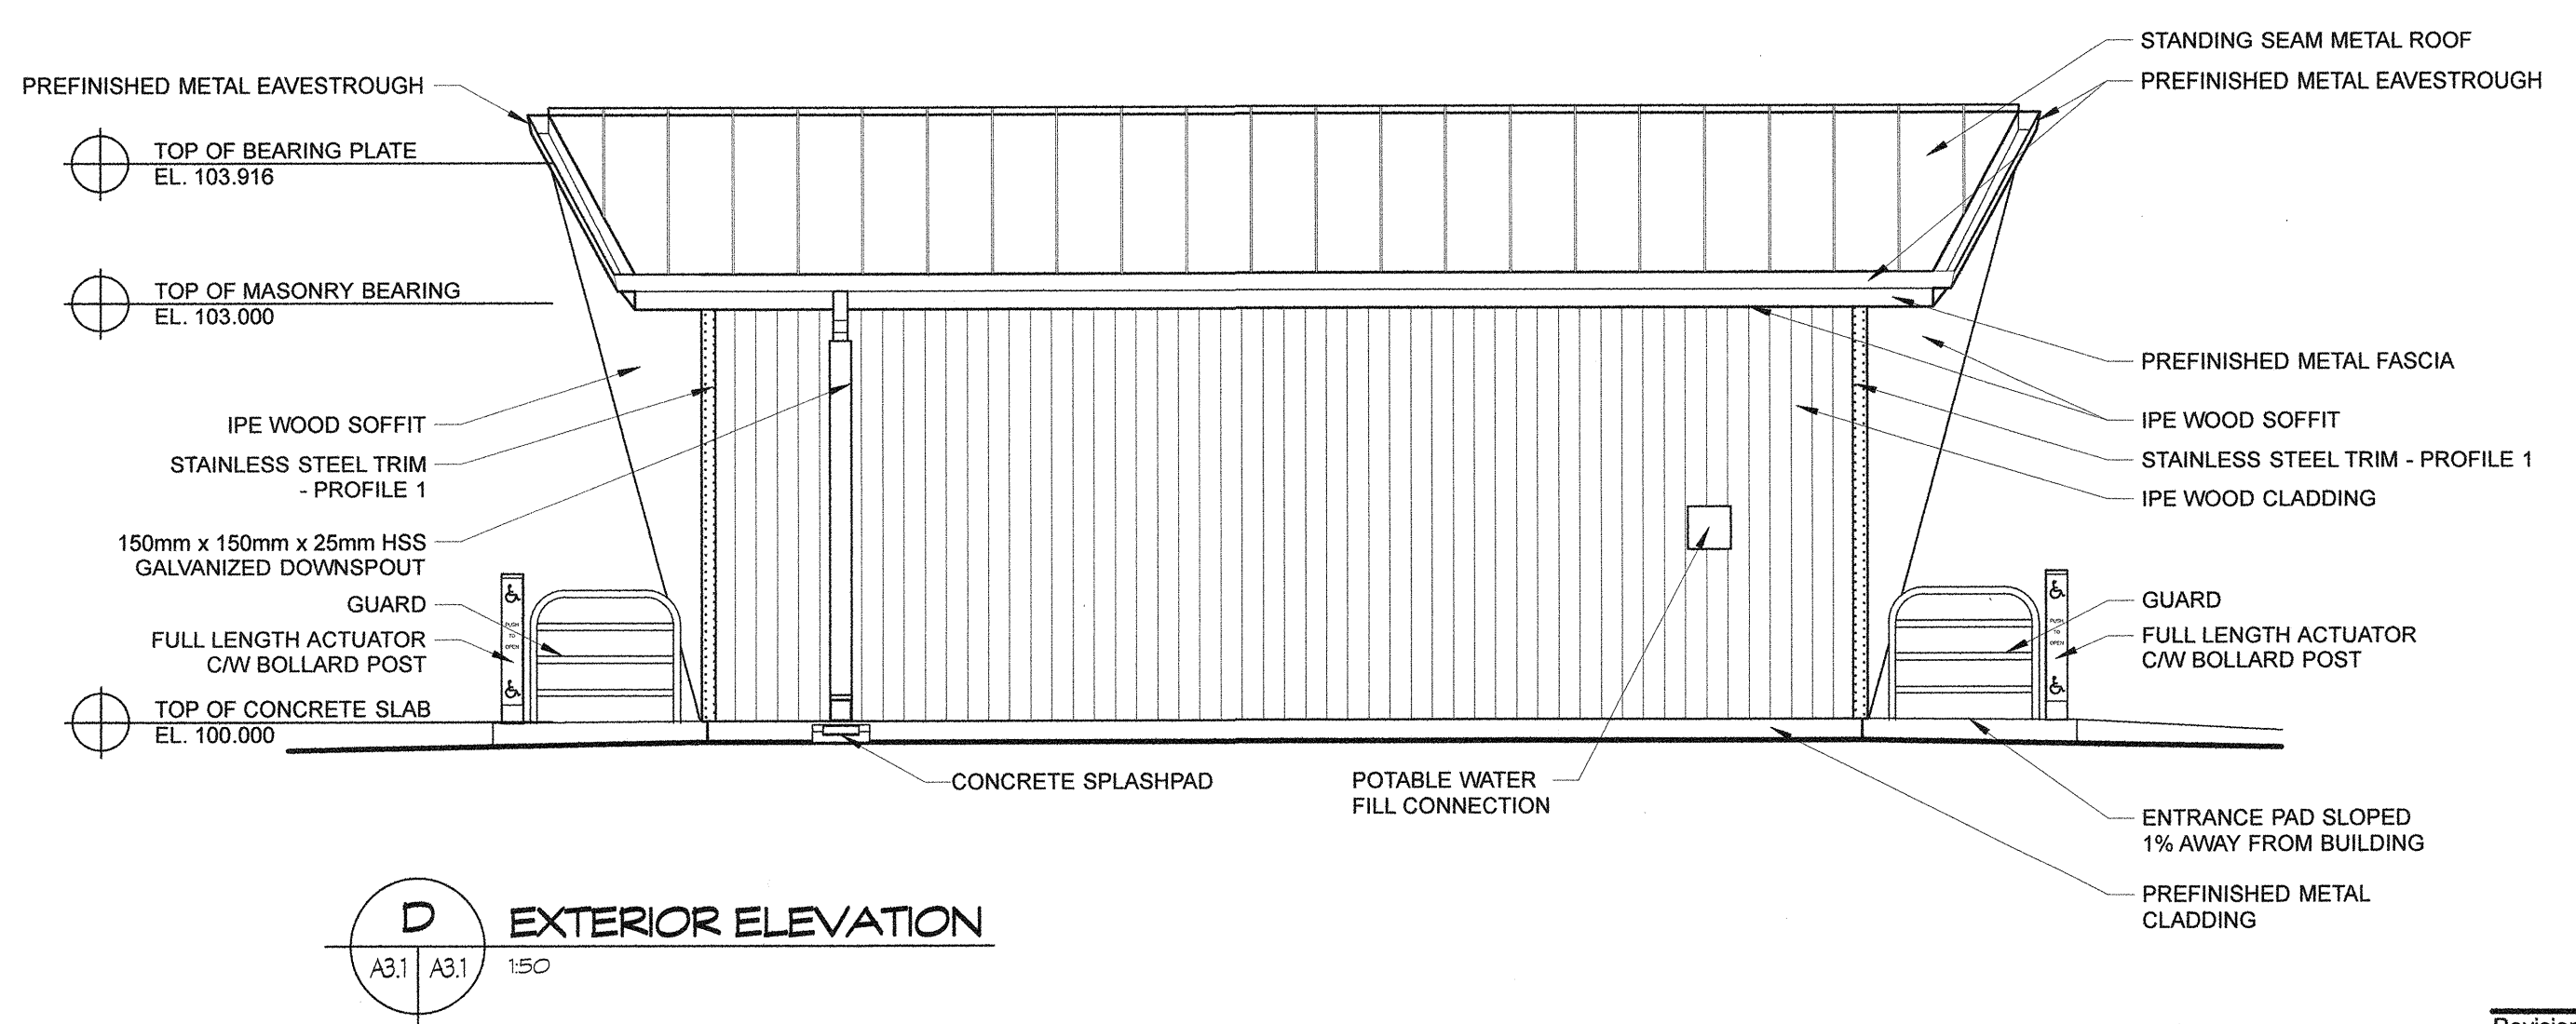
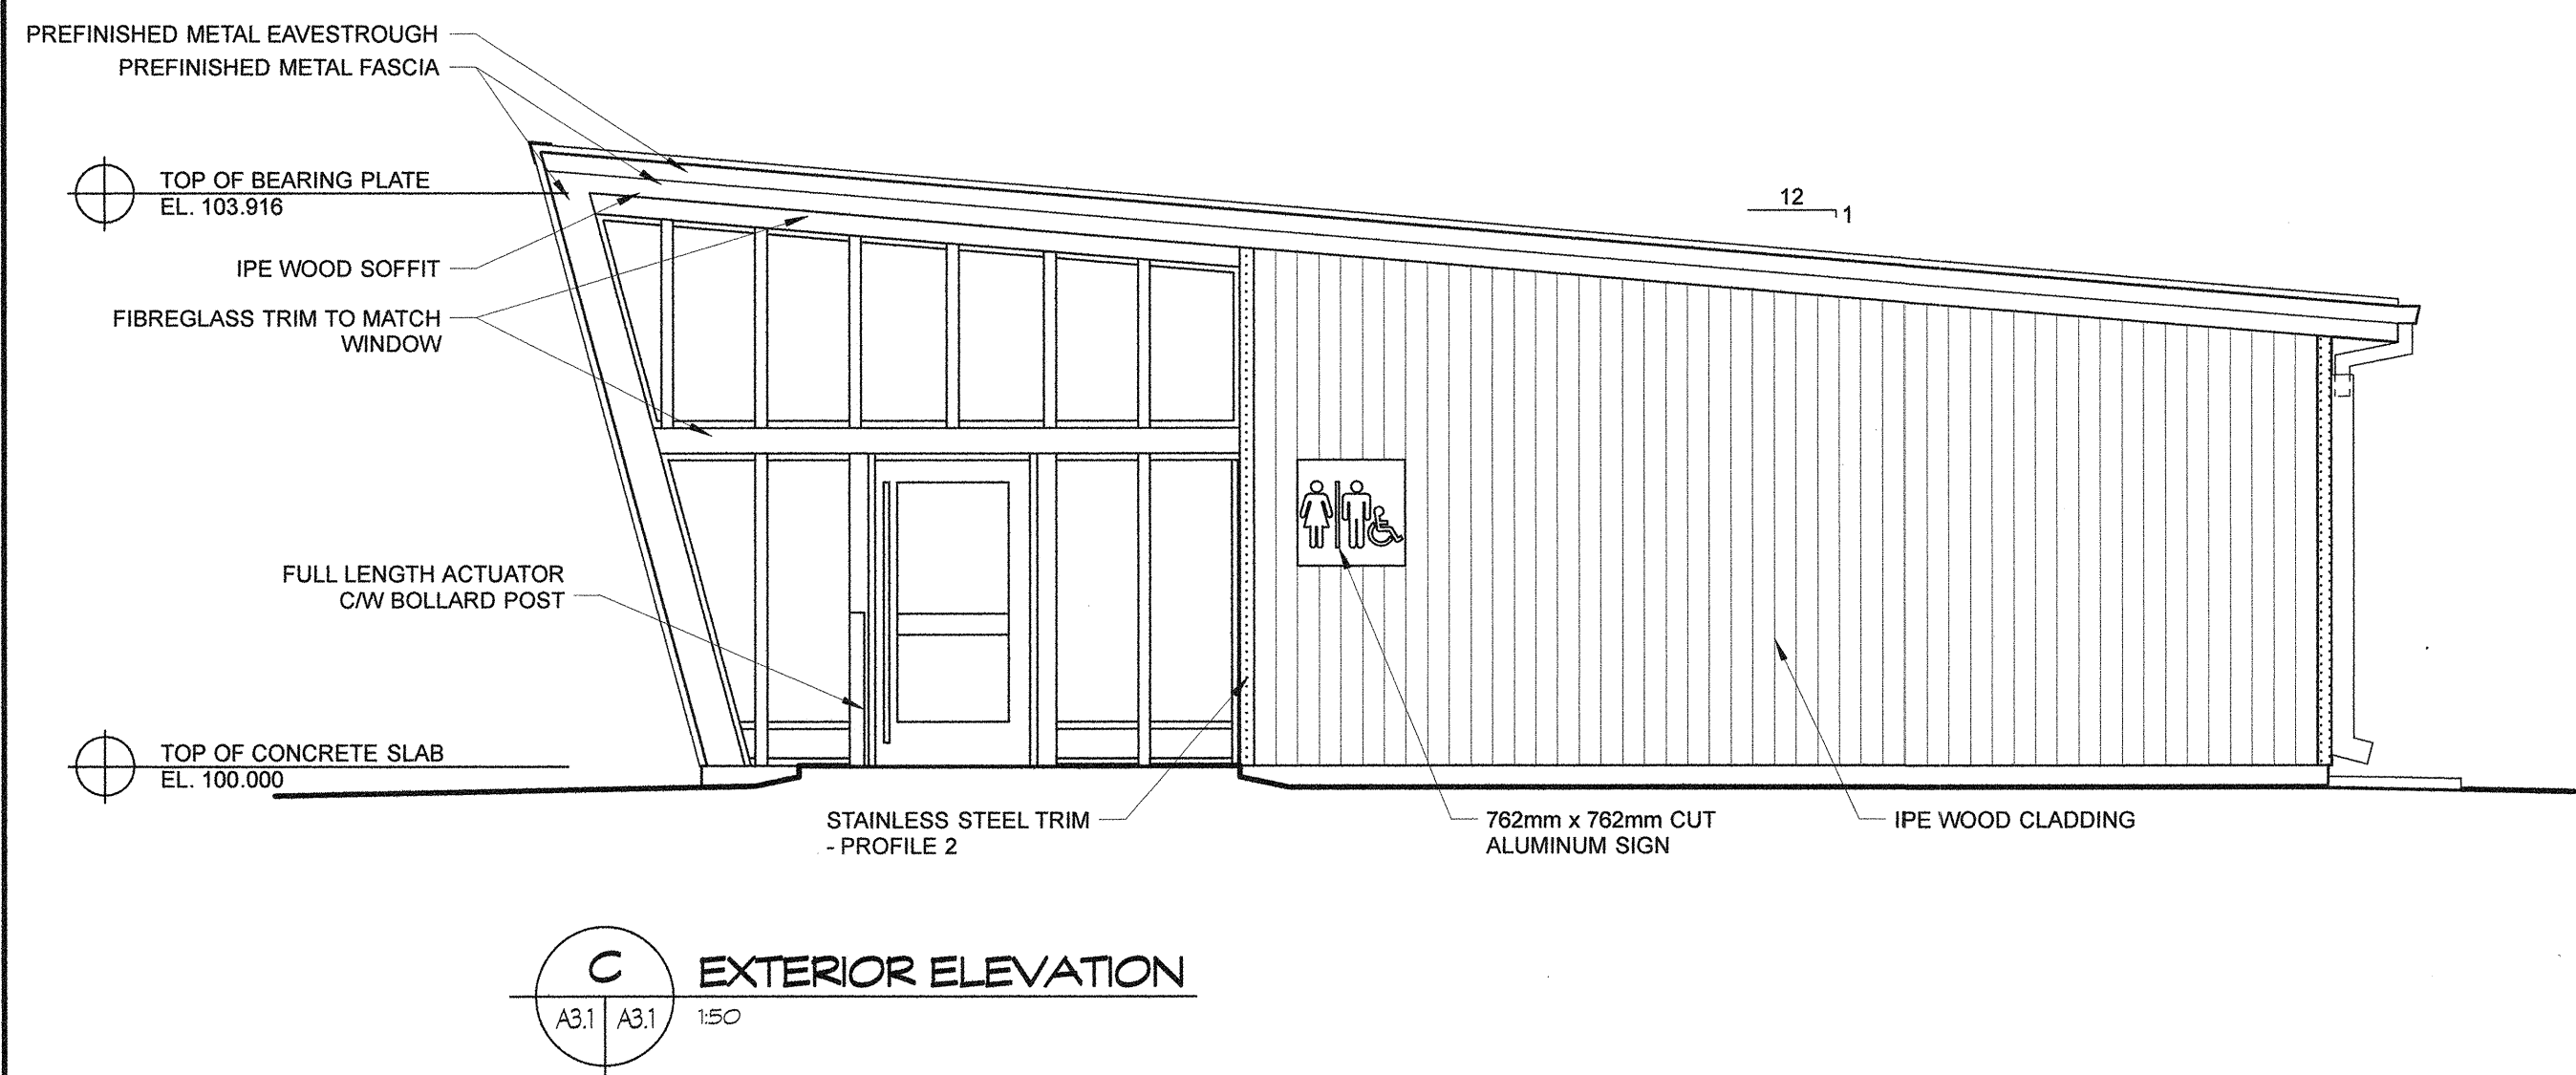
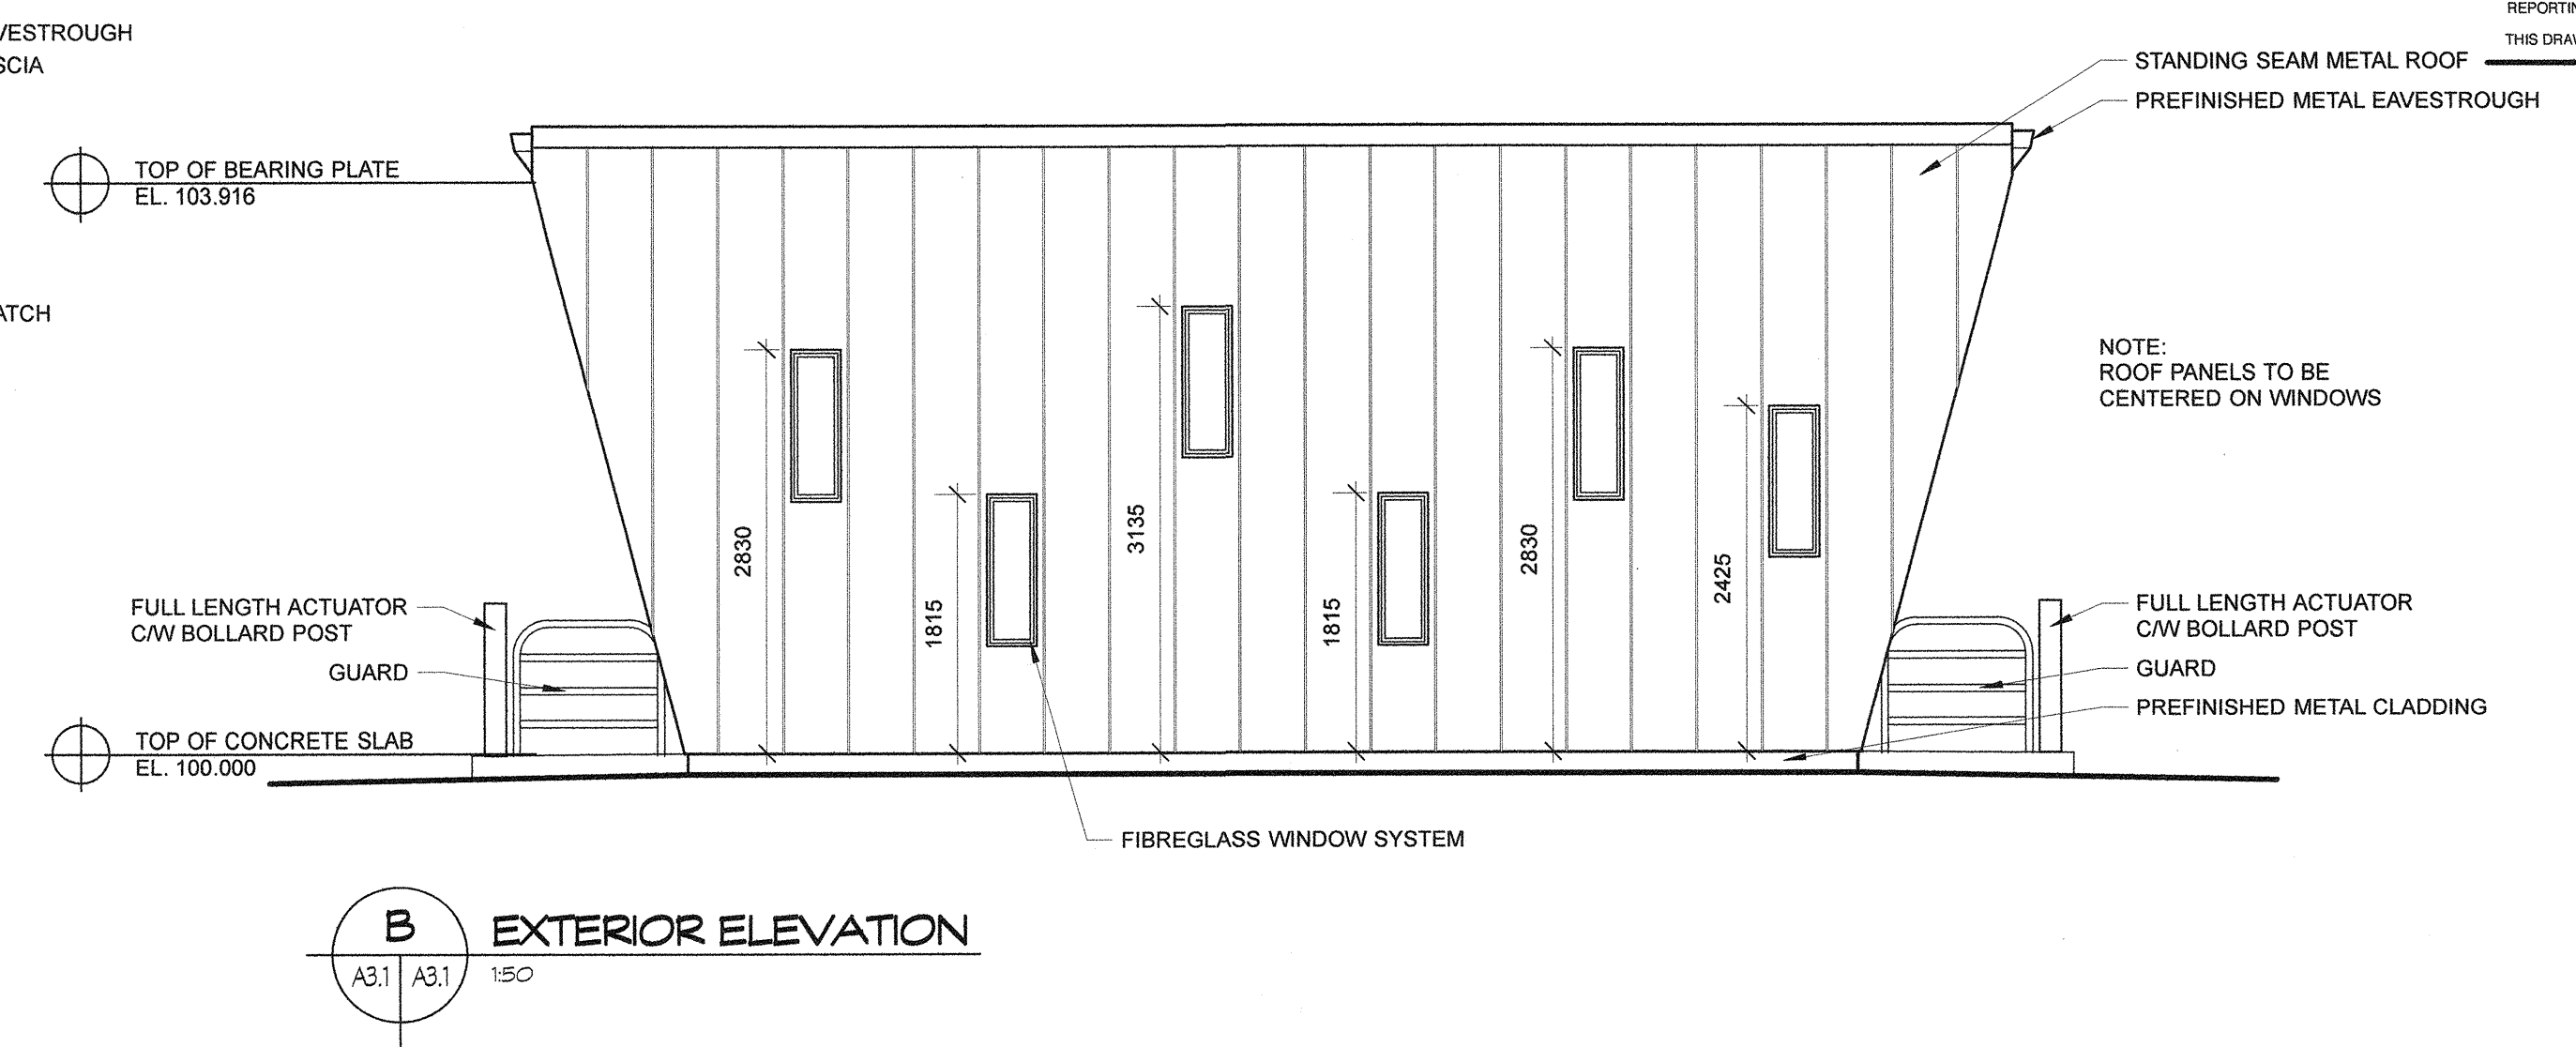


ALL DRAWINGS AND SPECIFICATIONS ARE THE PROPERTY OF THE CONSULTANT.
 NO REPRODUCTIONS MAY BE MADE WITHOUT THE CONSENT OF THE CONSULTANT AND
 ALL REPRODUCTIONS MUST BEAR THE NAME OF THE CONSULTANT.
 THE CONTRACTOR SHALL VERIFY ALL DIMENSIONS, DATUMS AND LEVELS NOTED ON
 THE DRAWINGS WITH THE CONDITIONS, CONTRACT AND SHALL BE RESPONSIBLE FOR
 REPORTING ANY DISCREPANCIES TO THE ENGINEER FOR ADJUSTMENTS.
 THIS DRAWING SHALL NOT BE SCALED.

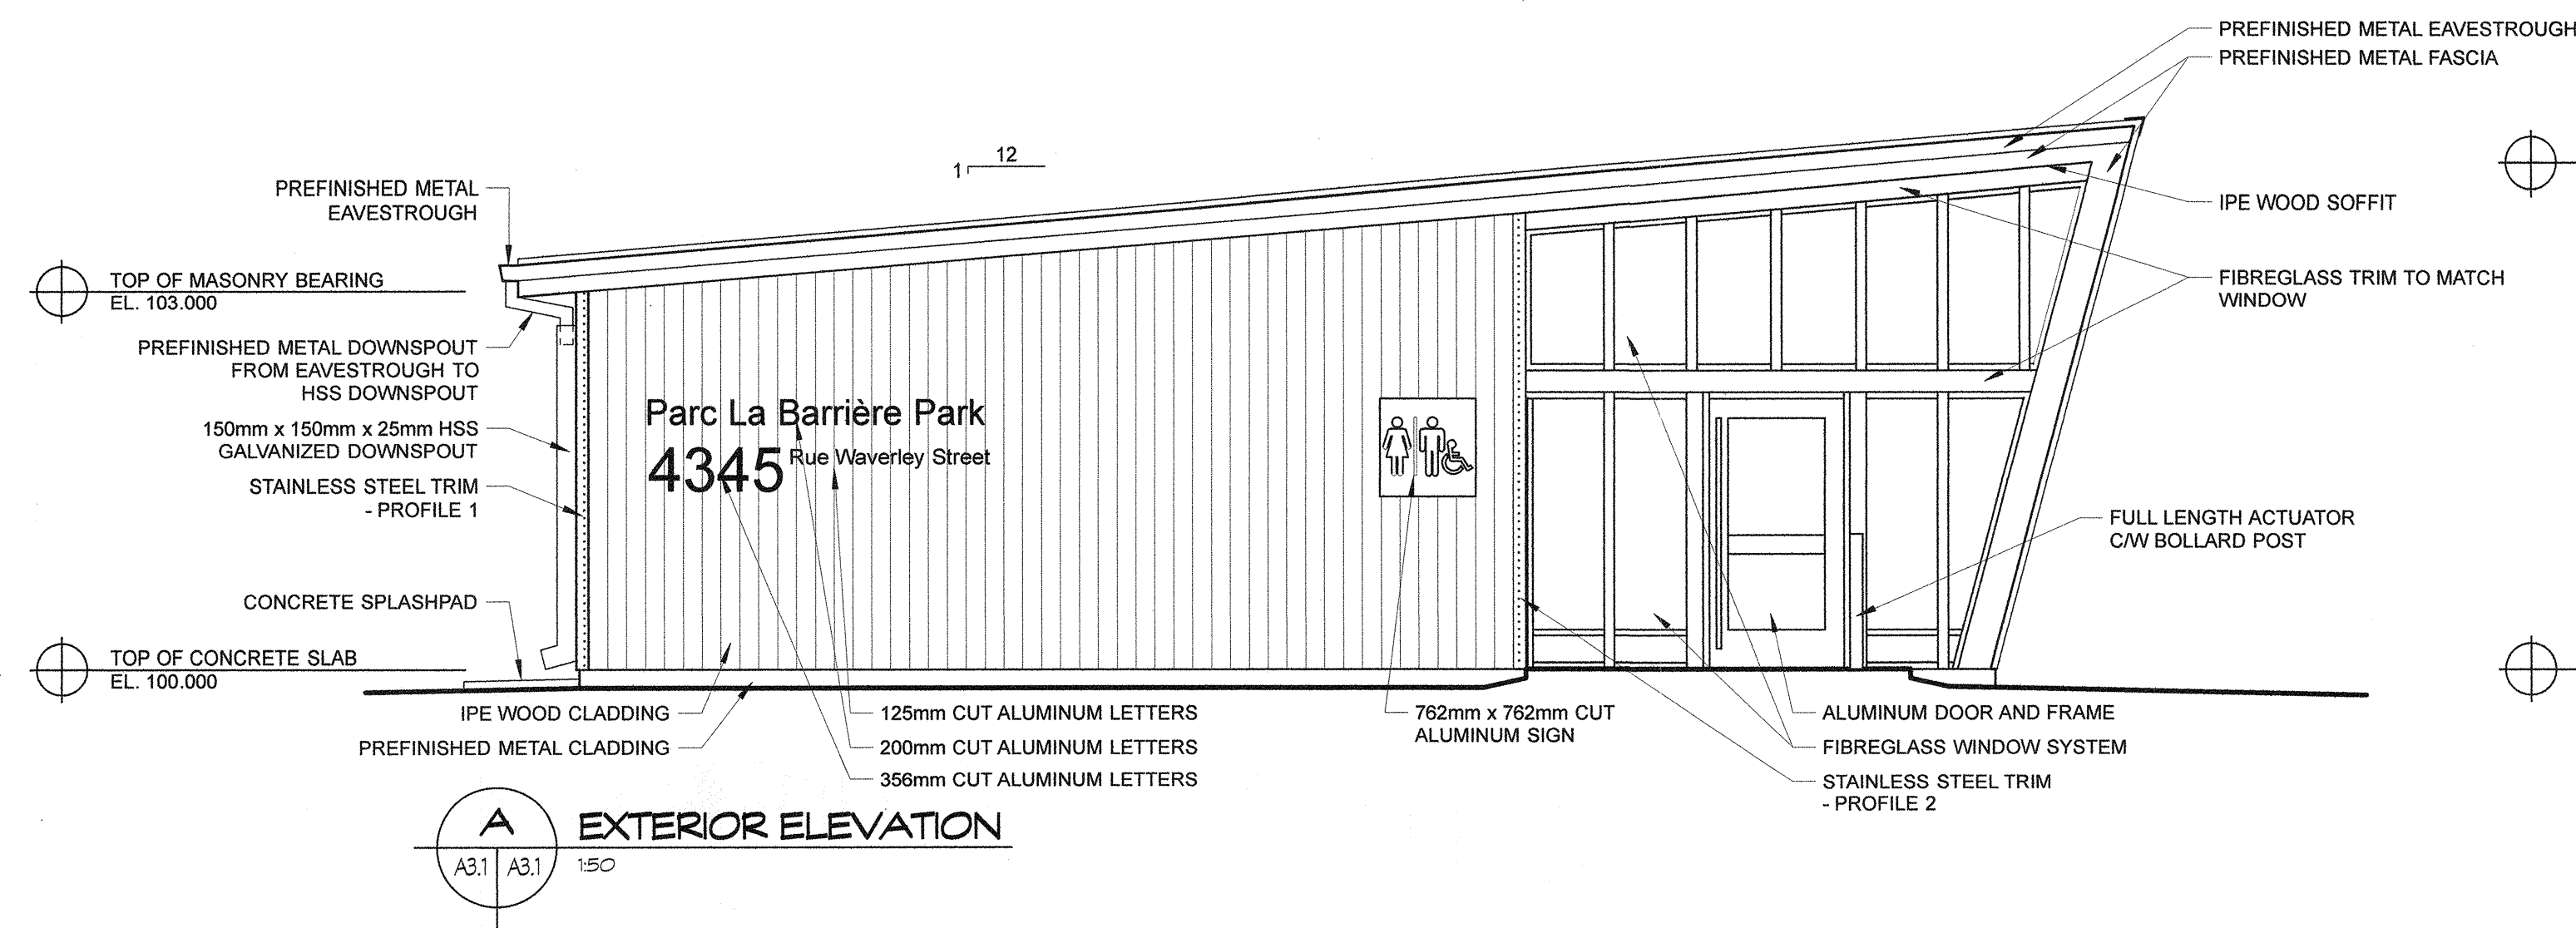


Revisions

Date	Revision
May 30, 2017	Issued for Construction

Northern Sky Architecture Inc.

100-128 James Avenue
 Winnipeg, Manitoba, Canada
 R2B 0N6
 Contact: 204.943.6767
 Fax: 204.955.7976
 204.943.6767

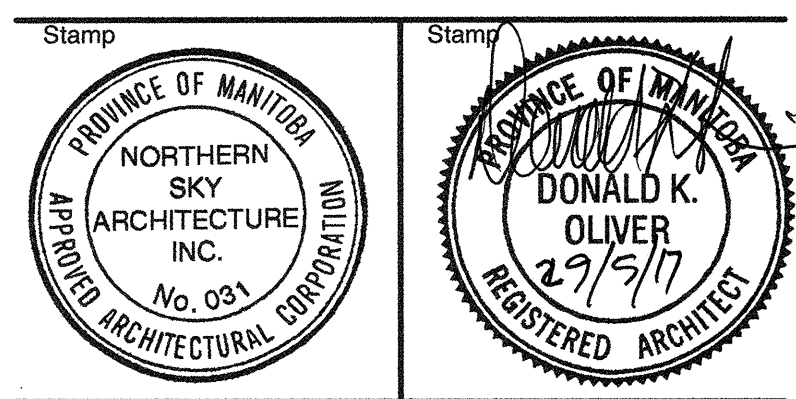

Project
La Barriere Park Washroom Replacement
 LaBarriere Park, Manitoba

drawing title	EXTERIOR ELEVATIONS		
scale	as noted	designed by	kbb
date	May, 2017	drawn by	kdw
project no.	337-2017	reviewed by	dko
reference no.	16.235	sheet	A3.1 REV.