


FRONT ELEVATION

Note: Steel section is to be powder coated.  
Color is to be selected by the Owner or Consultant.

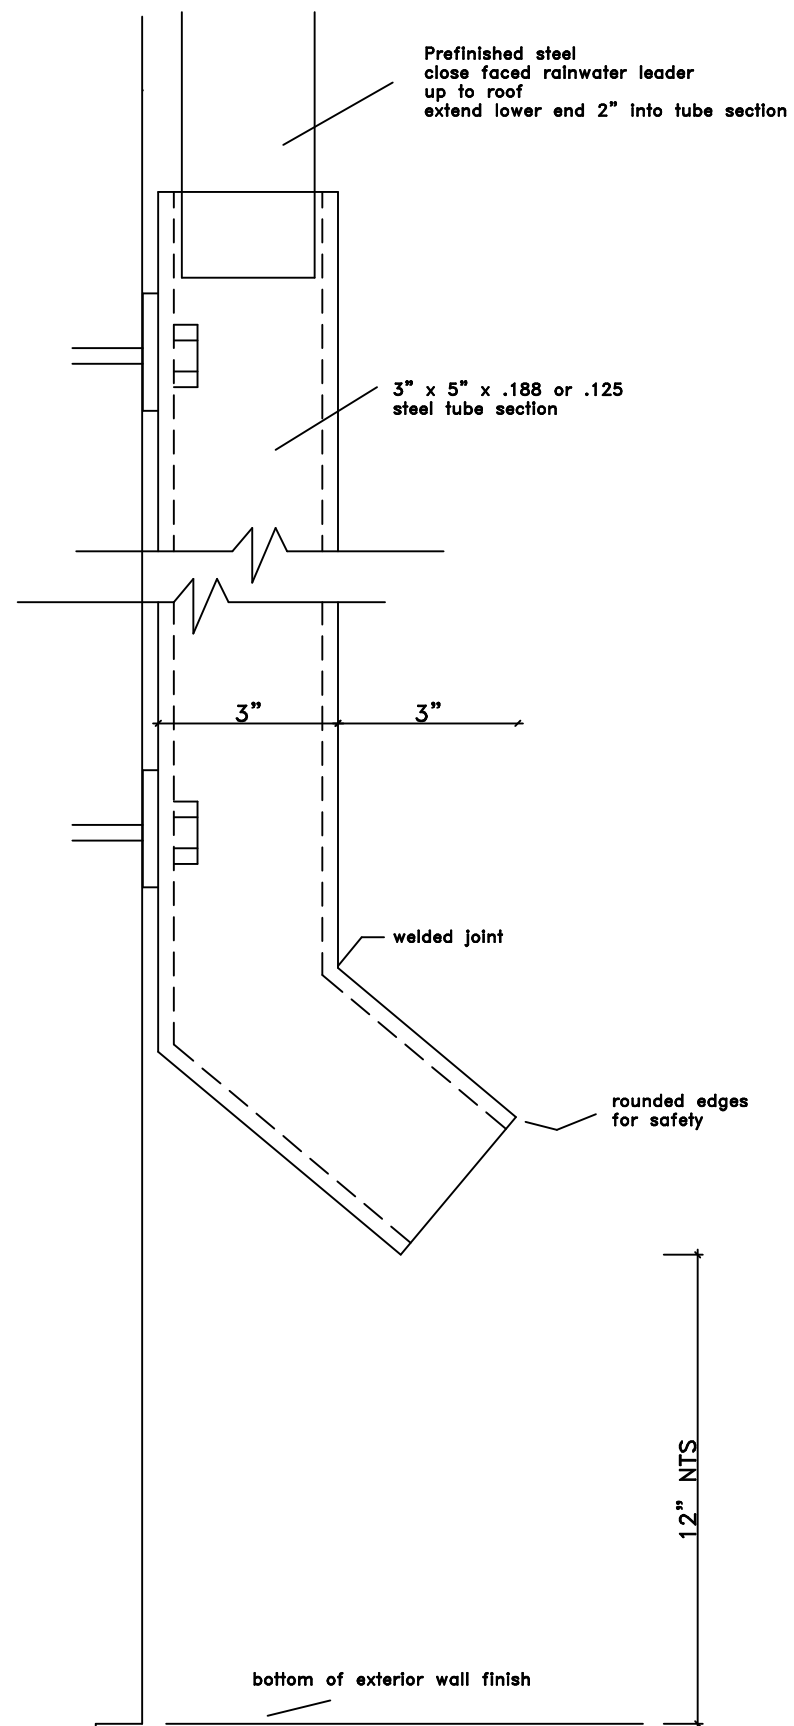

SIDE ELEVATION

<b>AGASSIZ CONSULTING GROUP</b>	
Box 41, Warren, MB ROC 3E0 Phone: 1.204.383.5538	
Project: <b>Forum Art Gallery 120 Eugenie Winnipeg, MB</b>	
Date: <b>February 22, 2017</b>	
Drawing No.	D-2
File no: <b>4831-17</b>	Scale: <b>N.T.S.</b>