


REHABILITATION OF TANOAK PARK DRIVE
INCLUDES STREET LIGHTING PROJECT
SEE DRAWING X-XXXX-XXXX-XXXX

NOTE: These design documents are prepared solely for the use by the party with whom the design professional has entered into a contract and there are no representations of any kind made by the design professional to any party with whom the design professional has not entered into a contract.

EXISTING	LEGEND-PLAN	PROPOSED	EXISTING	LEGEND-PLAN	PROPOSED	EXISTING	LEGEND-PROFILE	PROPOSED
---	WATER MAIN	---	---	HYDRO POLE & LIGHT STANDARD	---	---	---	---
---	LAND DRAINAGE SEWER	---	---	LIGHT STANDARD OR TRAFFIC SIGNAL	---	---	---	---
---	WASTE WATER SEWER	---	---	HYDRO POLE	---	---	---	---
---	HYDRO	---	---	CURB RAMP	---	---	---	---
---	M.T.S.	---	---	DETECTABLE WARNING SURFACE TILE	---	---	---	---
---	GAS	---	---	EDGE OF SIDEWALK	---	---	---	---
---	SIGNALS	---	---	FENCE	---	---	---	---
○	MANHOLE	●	---	PROPERTY LINE	---	---	---	---
□	CATCH BASIN	■	---	EDGE OF ASPHALT	---	---	---	---
△	CURB INLET	▽	---	EDGE OF CONCRETE	---	---	---	---
⊔	UTILITIES ADJUSTED	△ ⊔ ○	---	MODIFIED BARRIER CURB	---	---	---	---
⊔	PLUG	⊔	---	BARRIER CURB	---	---	---	---
⊔	HYDRANT	⊔	---	BARRIER CURB AND GUTTER	---	---	---	---
⊔	VALVE	⊔	---	MODIFIED BARRIER CURB AND GUTTER	---	---	---	---
⊔	CURB STOP	⊔	---	CONCRETE SIDEWALK	---	---	---	---
---	GROUND GRADE	---	---	CONCRETE REPAIR	---	---	---	---
---	PAVEMENT GRADE	---	---	ASPHALT OVERLAY	---	---	---	---
---	ANCHOR	---	---	ASPHALT PARTIAL DEPTH	---	---	---	---
---	CIVIC ADDRESS	---	---	GLASS GRID	---	---	---	---
---	IRON BAR	---	---	ASPHALT MILLING	---	---	---	---

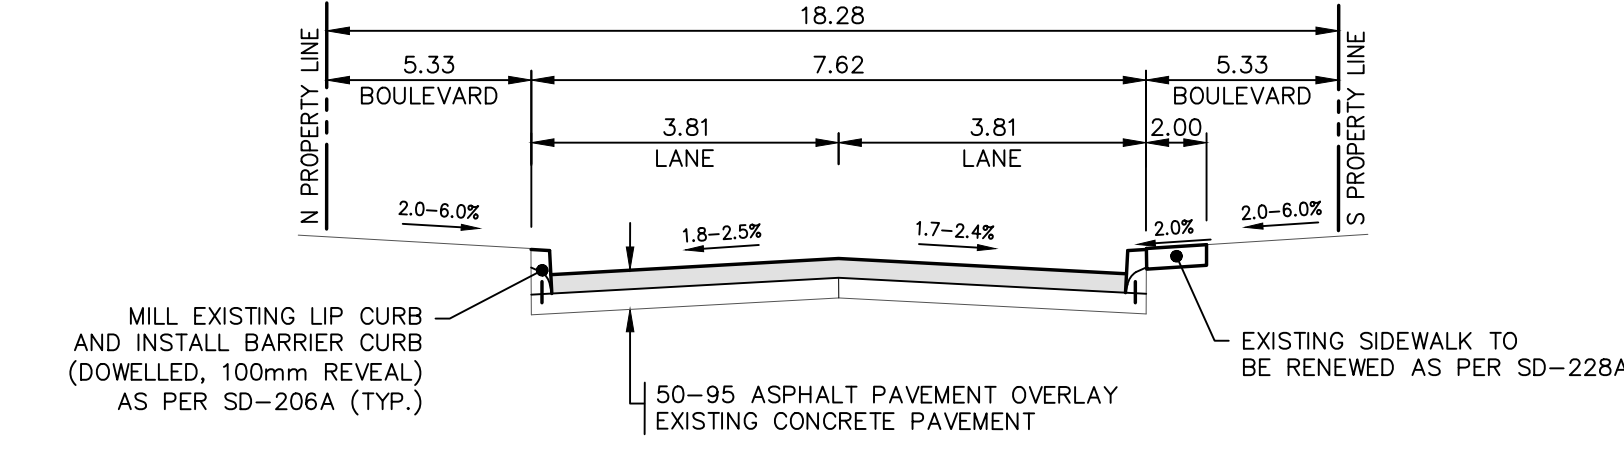

LOCATIONS APPROVED UNDERGROUND STRUCTURES
 SIGNED BY: _____ DATE: _____
 SUPPLY UNDERGROUND STRUCTURES

NO.	REVISIONS	DATE	BY
A	ISSUED FOR TENDER	17-MAY-17	JP
B	ISSUED FOR UNDERGROUND STRUCTURES REVIEW	27-APR-17	JP
C	ISSUED FOR CLIENT REVIEW	13-APR-17	JP

- NOTES:
- ALL WORK AND MATERIALS TO BE IN ACCORDANCE WITH THE LATEST REVISION OF THE CITY OF WINNIPEG STANDARD CONSTRUCTION SPECIFICATIONS.
 - CONTRACTOR TO CONFIRM THE LOCATION OF ALL UTILITIES/SERVICES IN THE FIELD PRIOR TO CONSTRUCTION.
 - ALL ROADWAY DIMENSIONS SHOWN ARE TO BACK OF CURB.
 - ADD 200.00 TO ABBREVIATED ELEVATIONS TO OBTAIN GEODETIC ELEVATION.
 - PAVEMENT REPAIRS SHOWN ARE ONLY A REPRESENTATIVE APPROXIMATION OF THE TENDERED QUANTITIES.
 - RENEW CURB AND SIDEWALK AS IDENTIFIED BY CONTRACT ADMINISTRATOR.
 - ALL PRIVATE WALKWAYS TO BE ADJUSTED TO NEW SIDEWALK OR TOP OF CURB ELEVATION, AS REQUIRED.
 - MODIFIED BARRIER CURB TO BE CONSTRUCTED AT ALL INTERSECTION RADI AND BACK LANE RADI.
 - CONTRACTORS TO TAKE PRECAUTIONARY STEPS TO PROTECT EXISTING TREES WITHIN THE LIMITS OF CONSTRUCTION FROM DAMAGE FROM CONSTRUCTION ACTIVITIES AS OUTLINED IN THE SPECIFICATIONS.
 - LAMP STANDARDS, HYDRO POLES, AND ANCHORS THAT REQUIRE TEMPORARY SUPPORT, REMOVAL OR REPLACEMENT, TO BE DONE SO AT THE EXPENSE OF THE CONTRACTOR AS NECESSARY.
 - ALL BOULEVARDS TO BE SODDED UNLESS OTHERWISE NOTED.
 - TRAFFIC SERVICES TO PAINT TRAFFIC LINES AND BICYCLE LANE MARKINGS (IF REQ'D).
 - CONTRACTOR TO CONFIRM LOCATION AND LIMITS OF SEWER REPAIRS BY PERFORMING VIDEO INSPECTION AND REVIEWING WITH CONTRACT ADMINISTRATOR PRIOR TO CONSTRUCTION (IF REQ'D).

PRELIMINARY

METRIC

WHOLE NUMBERS INDICATE MILLIMETRES
DECIMALIZED NUMBERS INDICATE METRES



May 15, 2017 11:36am P:\2017\17M-00410-00-C-04-Tanoak Park Drive Plan and Profile 2017.05.15.dwg -tab:05

THE CITY OF WINNIPEG
 PUBLIC WORKS DEPARTMENT
 ENGINEERING DIVISION
2017 LOCAL STREET RENEWAL PROGRAM
 TANOAK PARK DRIVE
 HILLHOUSE ROAD TO HILLHOUSE ROAD
 PAVEMENT REHABILITATION
 STA. 2+30 TO STA. 3+90

CITY DRAWING NUMBER: 5 OF 12
 SHEET: 5 OF 12
 BID NO.: 364-2017

wsp
 WSP Canada Group Limited
 Suite 111 - 93 Lombard Ave.
 Winnipeg, MB R3B 9B1
 t. 204.943.3178
 f. 204.943.4948
 www.wsp.com

DESIGNED BY: DS
 CHECKED BY: JP/TR
 DRAWN BY: VALT
 APPROVED BY: VM
 H.R. SCALE: 1:250
 VERTICAL SCALE: 1:10
 DATE: 09 FEB 2017

V.M. MAROTI
 Member 3889
 CONSULTANT ACAD DWG. NO. 17M-00410-00-C-05