

REHABILITATION OF TANOAK PARK DRIVE
INCLUDES STREET LIGHTING PROJECT
SEE DRAWING X-XXXX-XXXX-XXXX

NOTE: These design documents are prepared solely for the use by the party with whom the design professional has entered into a contract and there are no representations of any kind made by the design professional to any party with whom the design professional has not entered into a contract.


EXISTING	LEGEND-PLAN	PROPOSED	EXISTING	LEGEND-PLAN	PROPOSED	EXISTING	LEGEND-PROFILE	PROPOSED
---	WATER MAIN	---	---	HYDRO POLE & LIGHT STANDARD	---	---	---	---
---	LAND DRAINAGE SEWER	---	---	LIGHT STANDARD OR TRAFFIC SIGNAL	---	---	---	---
---	WASTE WATER SEWER	---	---	HYDRO POLE	---	---	---	---
---	HYDRO	---	---	CURB RAMP	---	---	---	---
---	M.T.S.	---	---	DETECTABLE WARNING SURFACE TILE	---	---	---	---
---	GAS	---	---	EDGE OF SIDEWALK	---	---	---	---
---	SIGNALS	---	---	FENCE	---	---	---	---
○	MANHOLE	●	---	PROPERTY LINE	---	---	---	---
□	CATCH BASIN	■	---	EDGE OF ASPHALT	---	---	---	---
△	CURB INLET	▽	---	EDGE OF CONCRETE	---	---	---	---
---	UTILITIES ADJUSTED	△ □ ○	---	MODIFIED BARRIER CURB	---	---	---	---
---	PLUG	---	---	BARRIER CURB	---	---	---	---
---	HYDRANT	---	---	BARRIER CURB AND GUTTER	---	---	---	---
---	VALVE	---	---	MODIFIED BARRIER CURB AND GUTTER	---	---	---	---
---	CURB STOP	---	---	CONCRETE SIDEWALK	---	---	---	---
---	GROUND GRADE	---	---	CONCRETE REPAIR	---	---	---	---
---	PAVEMENT GRADE	---	---	ASPHALT OVERLAY	---	---	---	---
---	ANCHOR	---	---	ASPHALT PARTIAL DEPTH	---	---	---	---
---	CIVIC ADDRESS	---	---	GLASS GRID	---	---	---	---
---	IRON BAR	---	---	ASPHALT MILLING	---	---	---	---

LOCATIONS APPROVED UNDERGROUND STRUCTURES

SIGNED BY: _____ DATE: _____

SLIP UIC STRUCTURES

LOCATION OF UNDERGROUND STRUCTURES AS SHOWN ARE BASED ON THE BEST INFORMATION AVAILABLE BUT NO GUARANTEE IS GIVEN THAT ALL EXISTING UTILITIES ARE SHOWN OR THAT THE GIVEN LOCATIONS ARE EXACT CONFIRMATION OF EXISTENCE AND EXACT LOCATION OF ALL SERVICES MUST BE OBTAINED FROM THE INDIVIDUAL UTILITIES BEFORE PROCEEDING

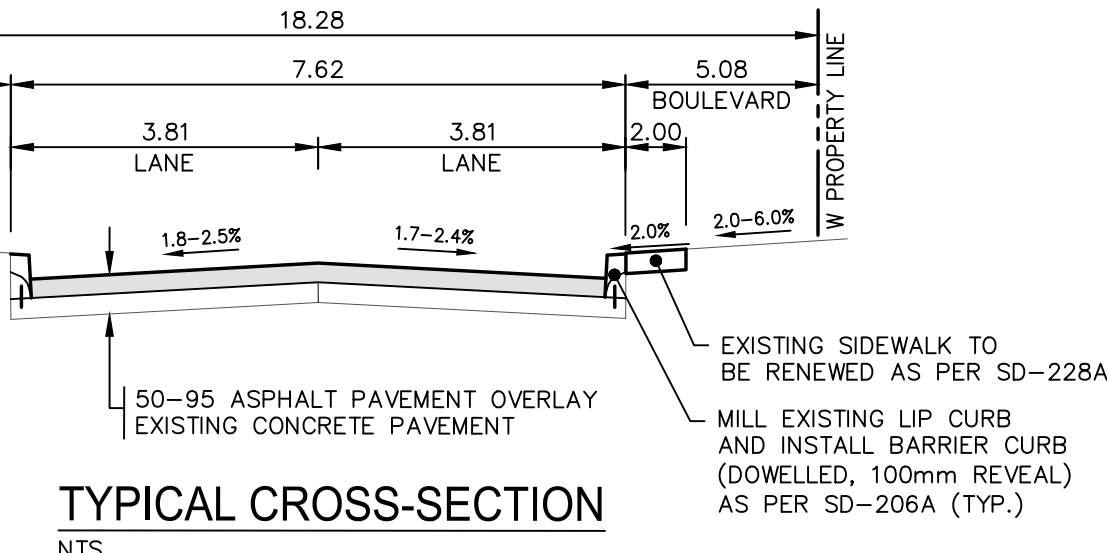

- NOTES:
- ADJUST MH, CB RIMS, AND VALVES TO NEW GRADES.
 - CONTRACTORS TO TAKE PRECAUTIONARY STEPS TO PROTECT EXISTING TREES WITHIN THE LIMITS OF CONSTRUCTION FROM DAMAGE FROM CONSTRUCTION ACTIVITIES AS OUTLINED IN THE SPECIFICATIONS.
 - MODIFIED BARRIER CURBS TO BE USED AT ALL INTERSECTION RADI, BACK LANE RADI, AND BULL NOSES.
 - CONTRACTOR TO CONFIRM THE LOCATION OF ALL UTILITIES/SERVICES IN THE FIELD PRIOR TO CONSTRUCTION.
 - ADD 200.00M TO ABBREVIATED ELEVATIONS TO OBTAIN GEODETIC ELEVATIONS.
 - PAVEMENT REPAIRS SHOWN ARE ONLY A REPRESENTATIVE APPROXIMATION OF THE TENDERED QUANTITIES.
 - RENEW CURB AS IDENTIFIED BY CONTRACT ADMINISTRATOR.
 - LAMP STANDARDS, HYDRO POLES, AND ANCHORS THAT REQUIRE TEMPORARY SUPPORT, REMOVAL OR REPLACEMENT, TO BE DONE SO AT THE EXPENSE OF THE CONTRACTOR AS NECESSARY.
 - PLACE NEW ASPHALTIC PAVEMENT OVERLAY (TYPE 1A, 80mm AVERAGE THICKNESS, TWO LIFTS)
 - RENEW CURB AS IDENTIFIED BY CONTRACT ADMINISTRATOR.
 - ALL WORK AND MATERIALS TO BE IN ACCORDANCE WITH THE LATEST REVISION OF THE CITY OF WINNIPEG STANDARD CONSTRUCTION SPECIFICATIONS.
 - ALL ROADWAY DIMENSIONS SHOWN ARE TO BACK OF CURB.
 - BOULEVARD RESTORATION TO BE 500 UNLESS OTHERWISE NOTED.
 - ALL PRIVATE WALKWAYS TO BE ADJUSTED TO NEW TOP OF CURB ELEVATION, AS REQUIRED.

PRELIMINARY

METRIC
WHOLE NUMBERS INDICATE MILLIMETRES
DECIMALIZED NUMBERS INDICATE METRES



May 15, 2017, 11:33am
 P:\2017\17M-00410-00-C-06 Tanoak Park Drive Plan and Profile 2017.05.15.dwg - tab:06

G.M. - BENCHMARK LOCATION TOP OF 1ST HYDRANT EAST OF HILLHOUSE ROAD AND SOUTH OF TANOAK PARK DRIVE BETWEEN HOUSE #2 AND #8. ELEV. 232.131			WSP Canada Group Limited Suite 111 - 93 Lombard Ave Winnipeg, MB R3B 3B1 t. 204.943.3178 f. 204.943.4948 www.wsp.com	
DESIGNED BY: DS	CHECKED BY: JP/TR		DRAWN BY: VALT	APPROVED BY: VM
C	ISSUED FOR TENDER	17-MAY-17	JP	H G F E D C B A NO. REVISIONS
B	ISSUED FOR UNDERGROUND STRUCTURES REVIEW	27-APR-17	JP	
A	ISSUED FOR CLIENT REVIEW	13-APR-17	JP	
DATE: 09 FEB 2017		DATE: _____		HORIZONTAL SCALE: 1:250 VERTICAL SCALE: 1:10 RELEASED FOR CONSTRUCTION: _____ DATE: _____



THE CITY OF WINNIPEG
 PUBLIC WORKS DEPARTMENT
ENGINEERING DIVISION

2017 LOCAL STREET RENEWAL PROGRAM
 TANOAK PARK DRIVE
 HILLHOUSE ROAD TO HILLHOUSE ROAD
 PAVEMENT REHABILITATION
 STA. 3+90 TO STA. 5+45.28

CITY DRAWING NUMBER: _____
 SHEET 6 OF 12
 BID NO. 364-2017